




Proposed Ground Floor Plan

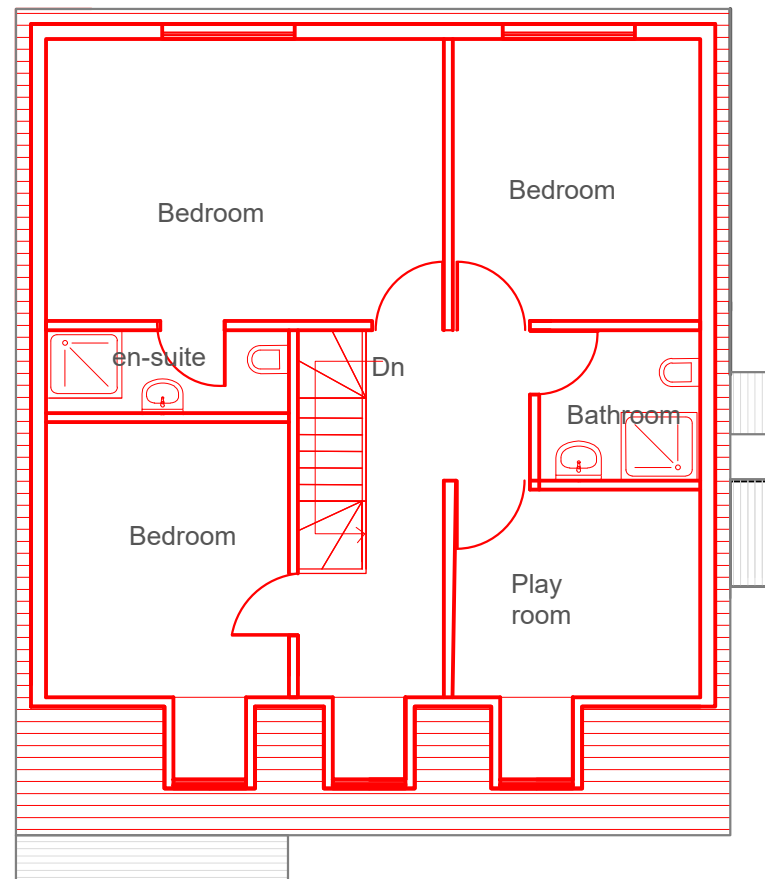

Proposed Loft Floor Plan

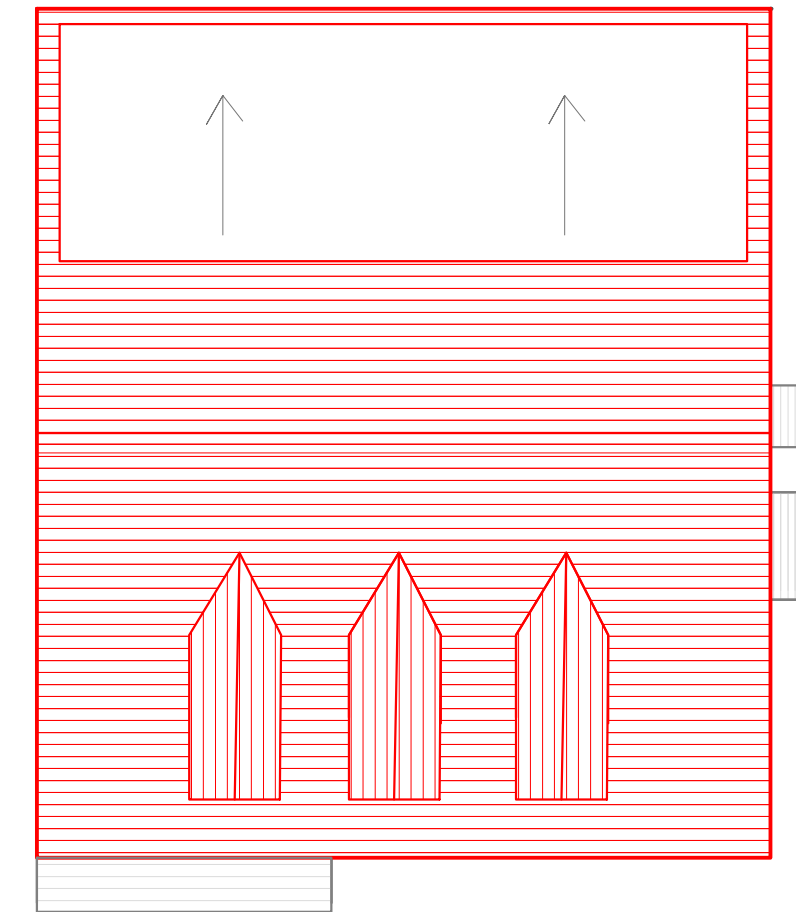

Proposed Roof Plan

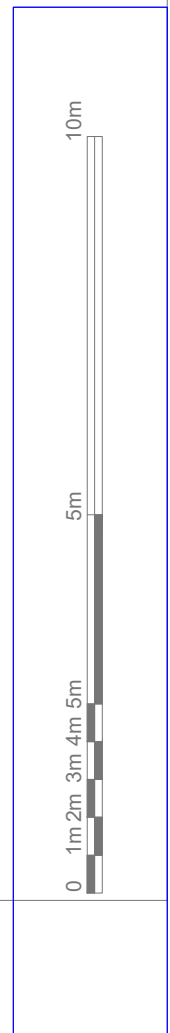

PROJECT  
19 Heathwood Garden BR 8 7HL

Title  
Proposed Plans

Scale 1:100

all measurements in mm  
--- To be Demolished  
--- Proposed



Drawn By:  
Sabitha Suttrave  
Phone no. 07746961274

Date  
June 2020  
Dwg Ref.  
19 heathwood-Ex-Plans