




THIS DRAWING IS TO BE READ IN CONJUNCTION WITH ALL RELATED DRAWINGS.
 ALL DIMENSIONS MUST BE CHECKED AND VERIFIED ON SITE BEFORE
 COMMENCING ANY WORK OR PRODUCING SHOP DRAWINGS. THE ORIGINATOR
 SHOULD BE NOTIFIED IMMEDIATELY
 OF ANY DISCREPANCY. THIS DRAWING IS COPYRIGHT AND REMAINS
 THE PROPERTY OF ROGER PARRY & PARTNERS.

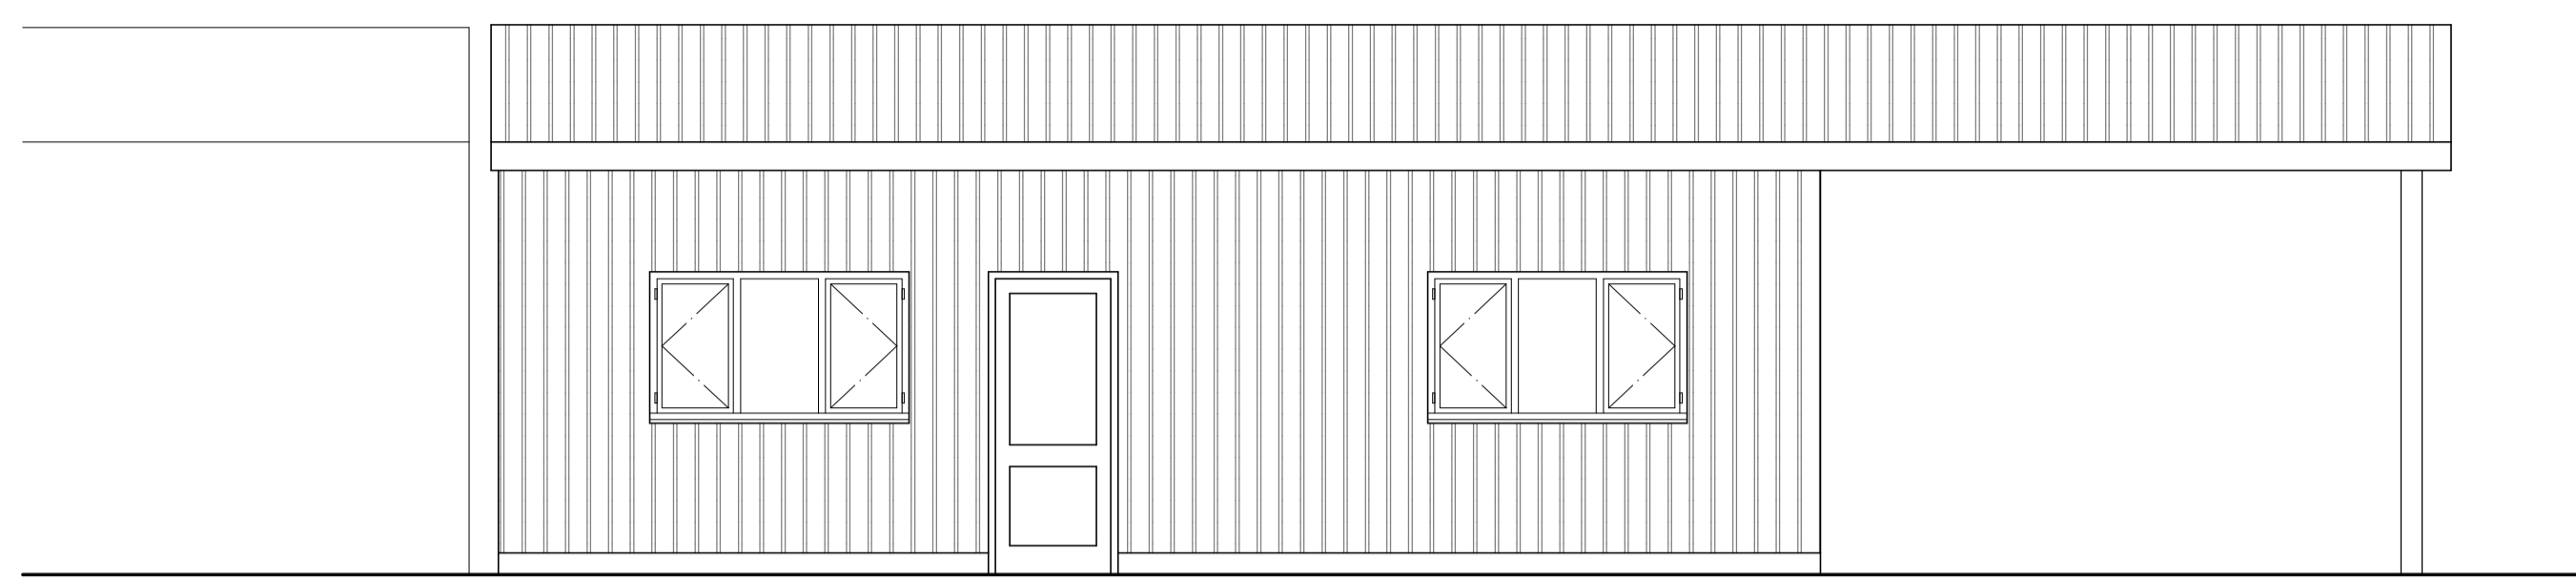



South East Elevation

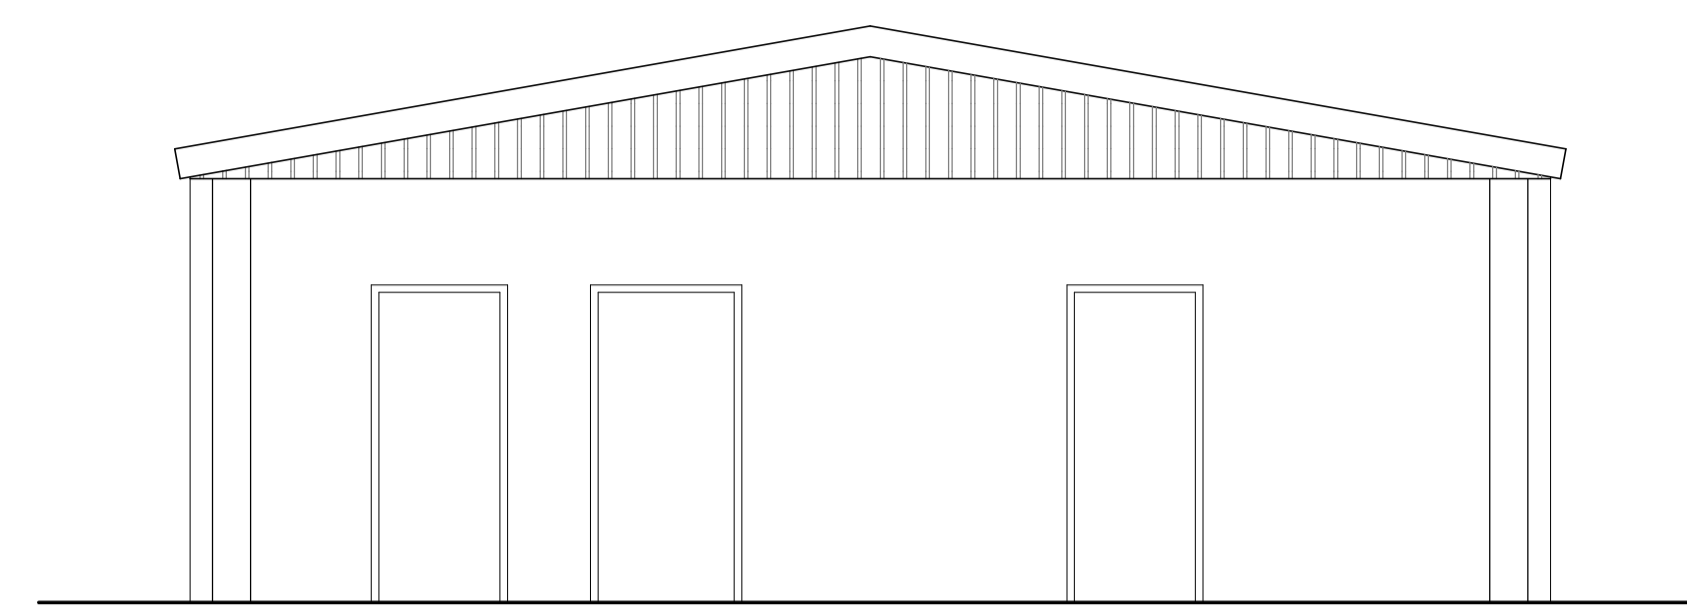

North East Elevation

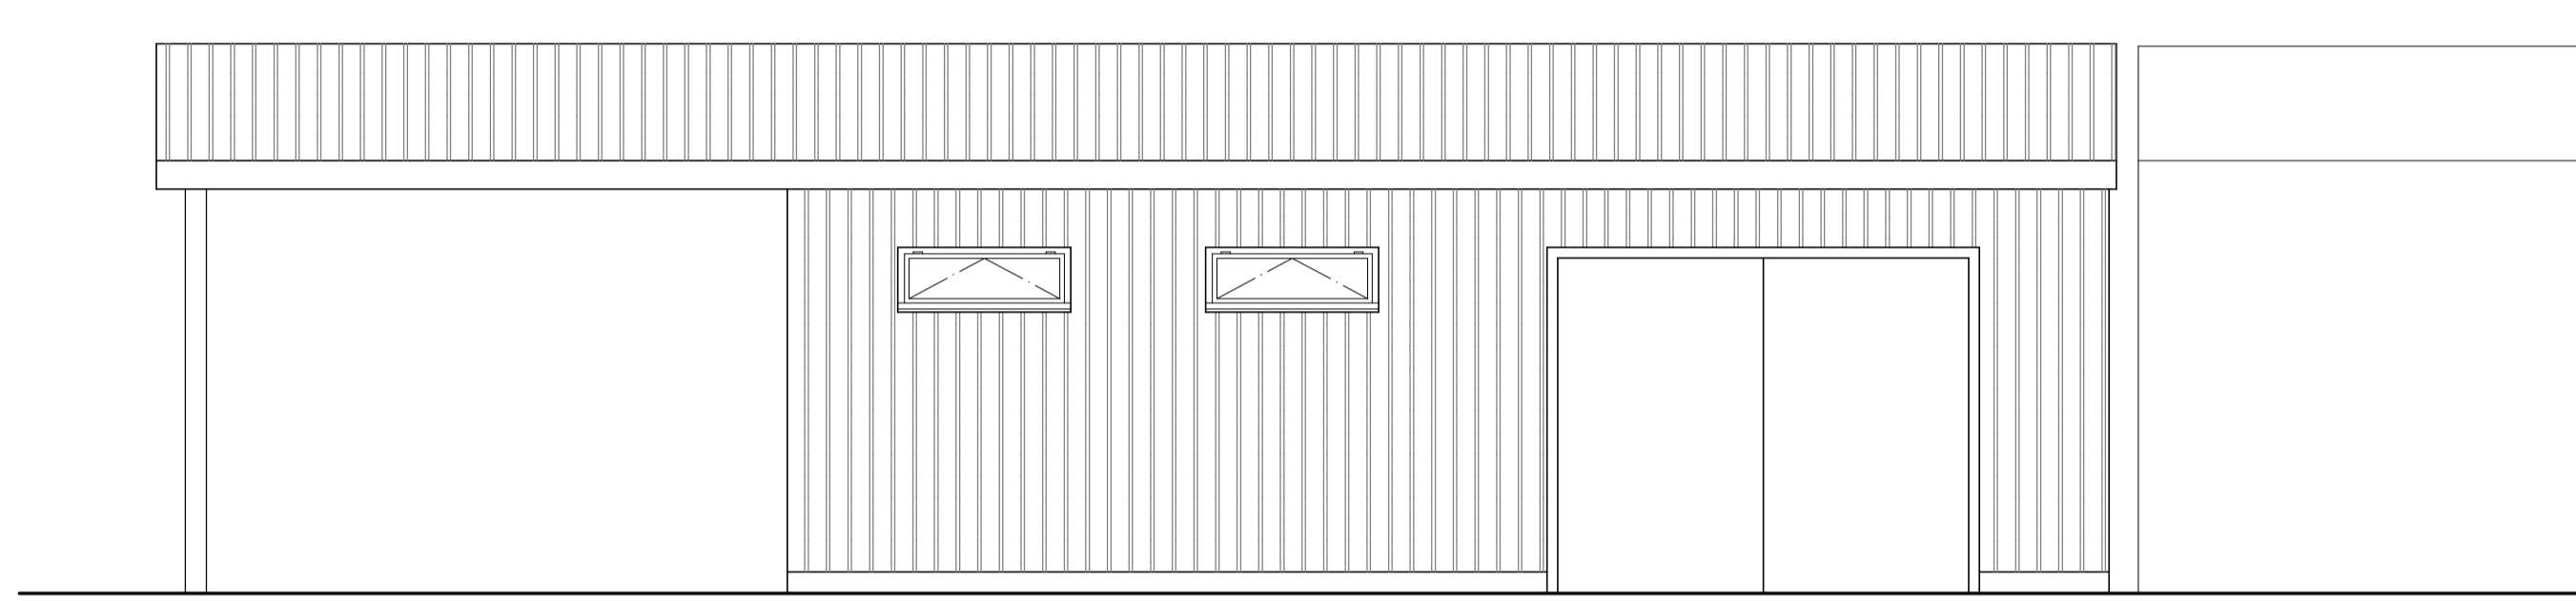

North West Elevation

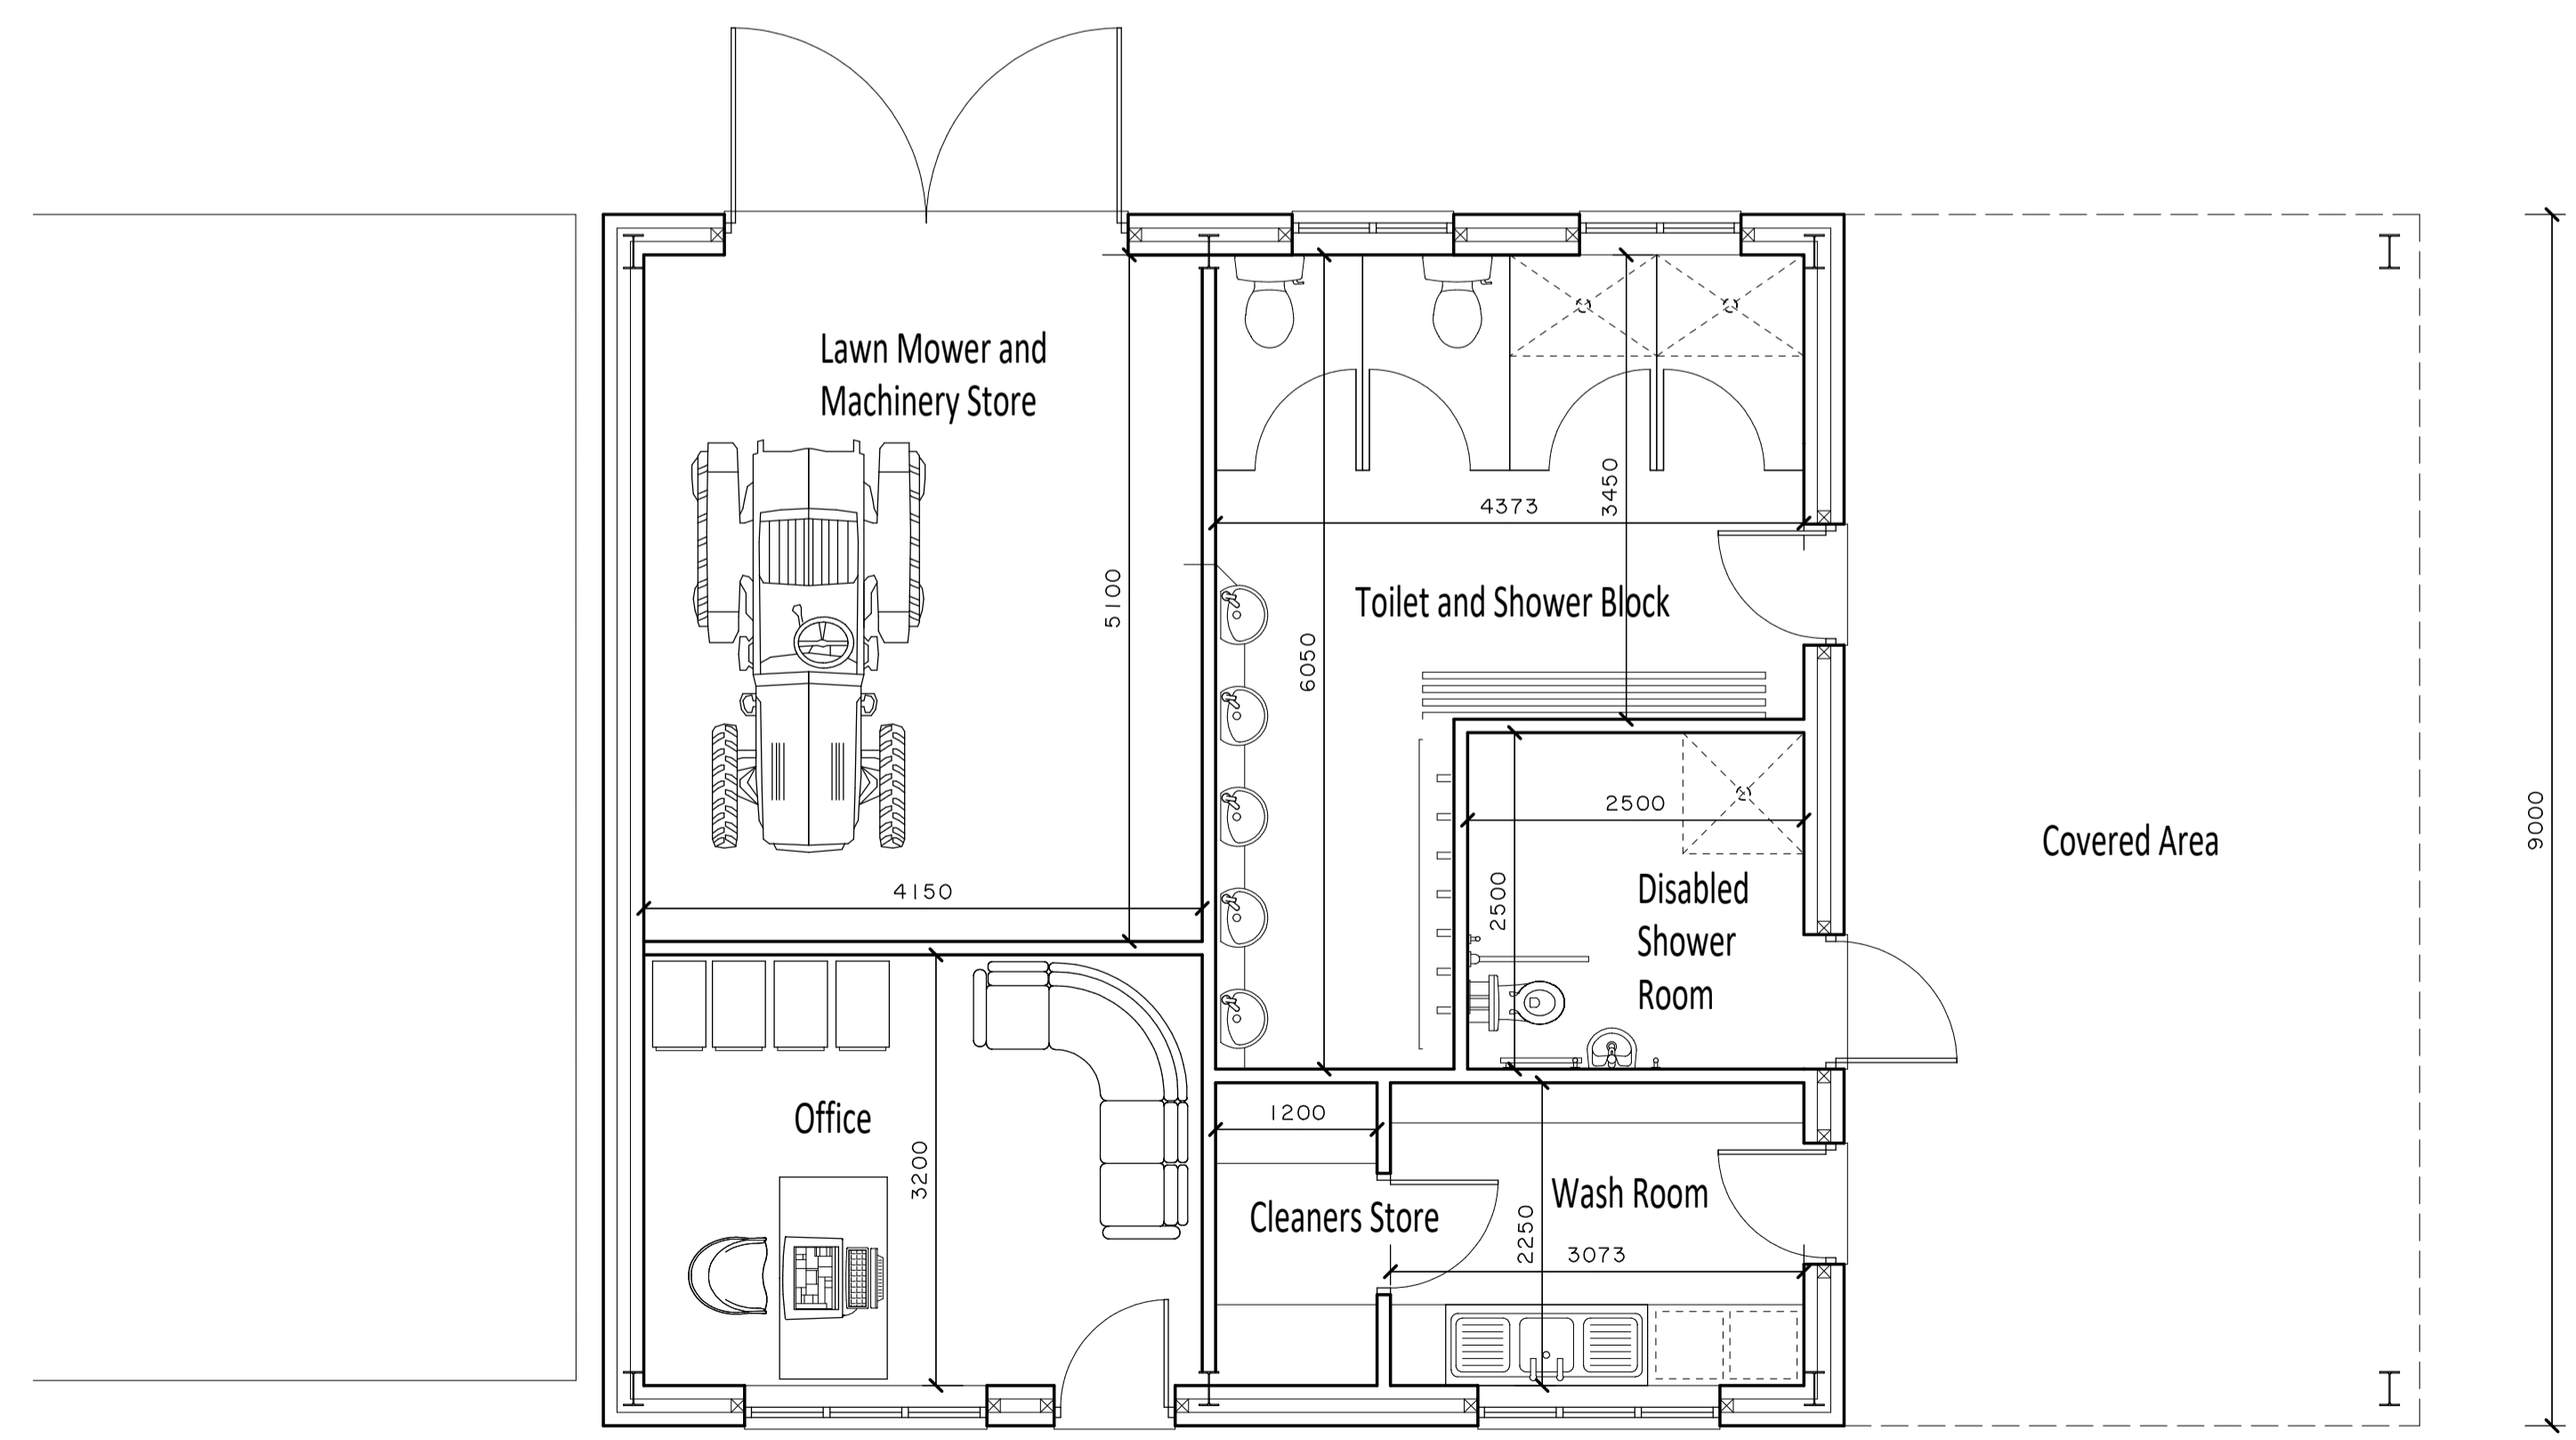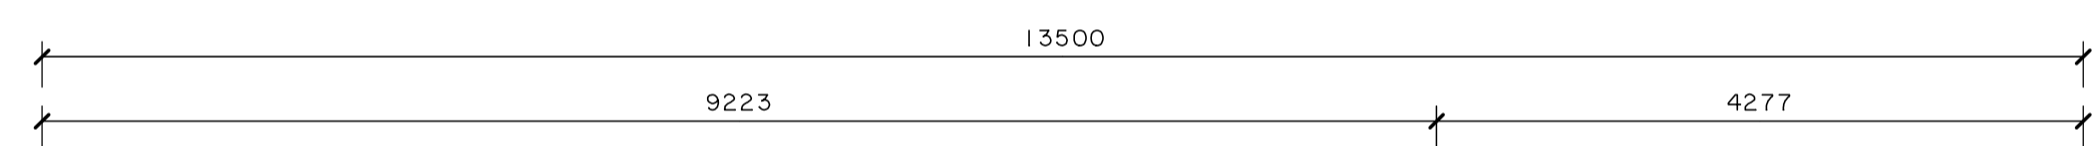

Floor Plan

Rev	Description	Date	Dr by	App by
Original				



Residential - Agricultural - Commercial	
Job	Extension to Existing Caravan & Camping Site
Title	Office and Toilet Block Floor Plans and Elevations
Location	Bryn Dyfi Cemmaes
Client	Mr A Griffiths
Scales	1:50 @ A1
Drawing No.	___/21/SK03
Rev	-
Drawn by	SC
Date	Jun 2021
HOGSTOW HALL, MINSTERLEY SHREWSBURY, SHROPSHIRE. SY5 0HZ Tel: 01743 791336 Fax: 01743 792770 email: mail@rogerparry.net Web address: www.rogerparry.net <small>Roger Parry & Partners LLP partnership no. 0021200 Registered Office: Hogstow Hall, Minsterley, Shropshire, SY5 0HZ Registered in England and Wales A list of members of the LLP is available at the above address.</small>	