




WATERSHEDD


GENERAL NOTES:

Check drawing on receipt and immediately report any discrepancies to the Architect. Verify all dimensions and levels on site prior to construction. The contents of this drawing are Watershed Developments LTD copyright and shall not be re-used without their written permission.

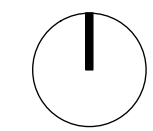

PLANNING

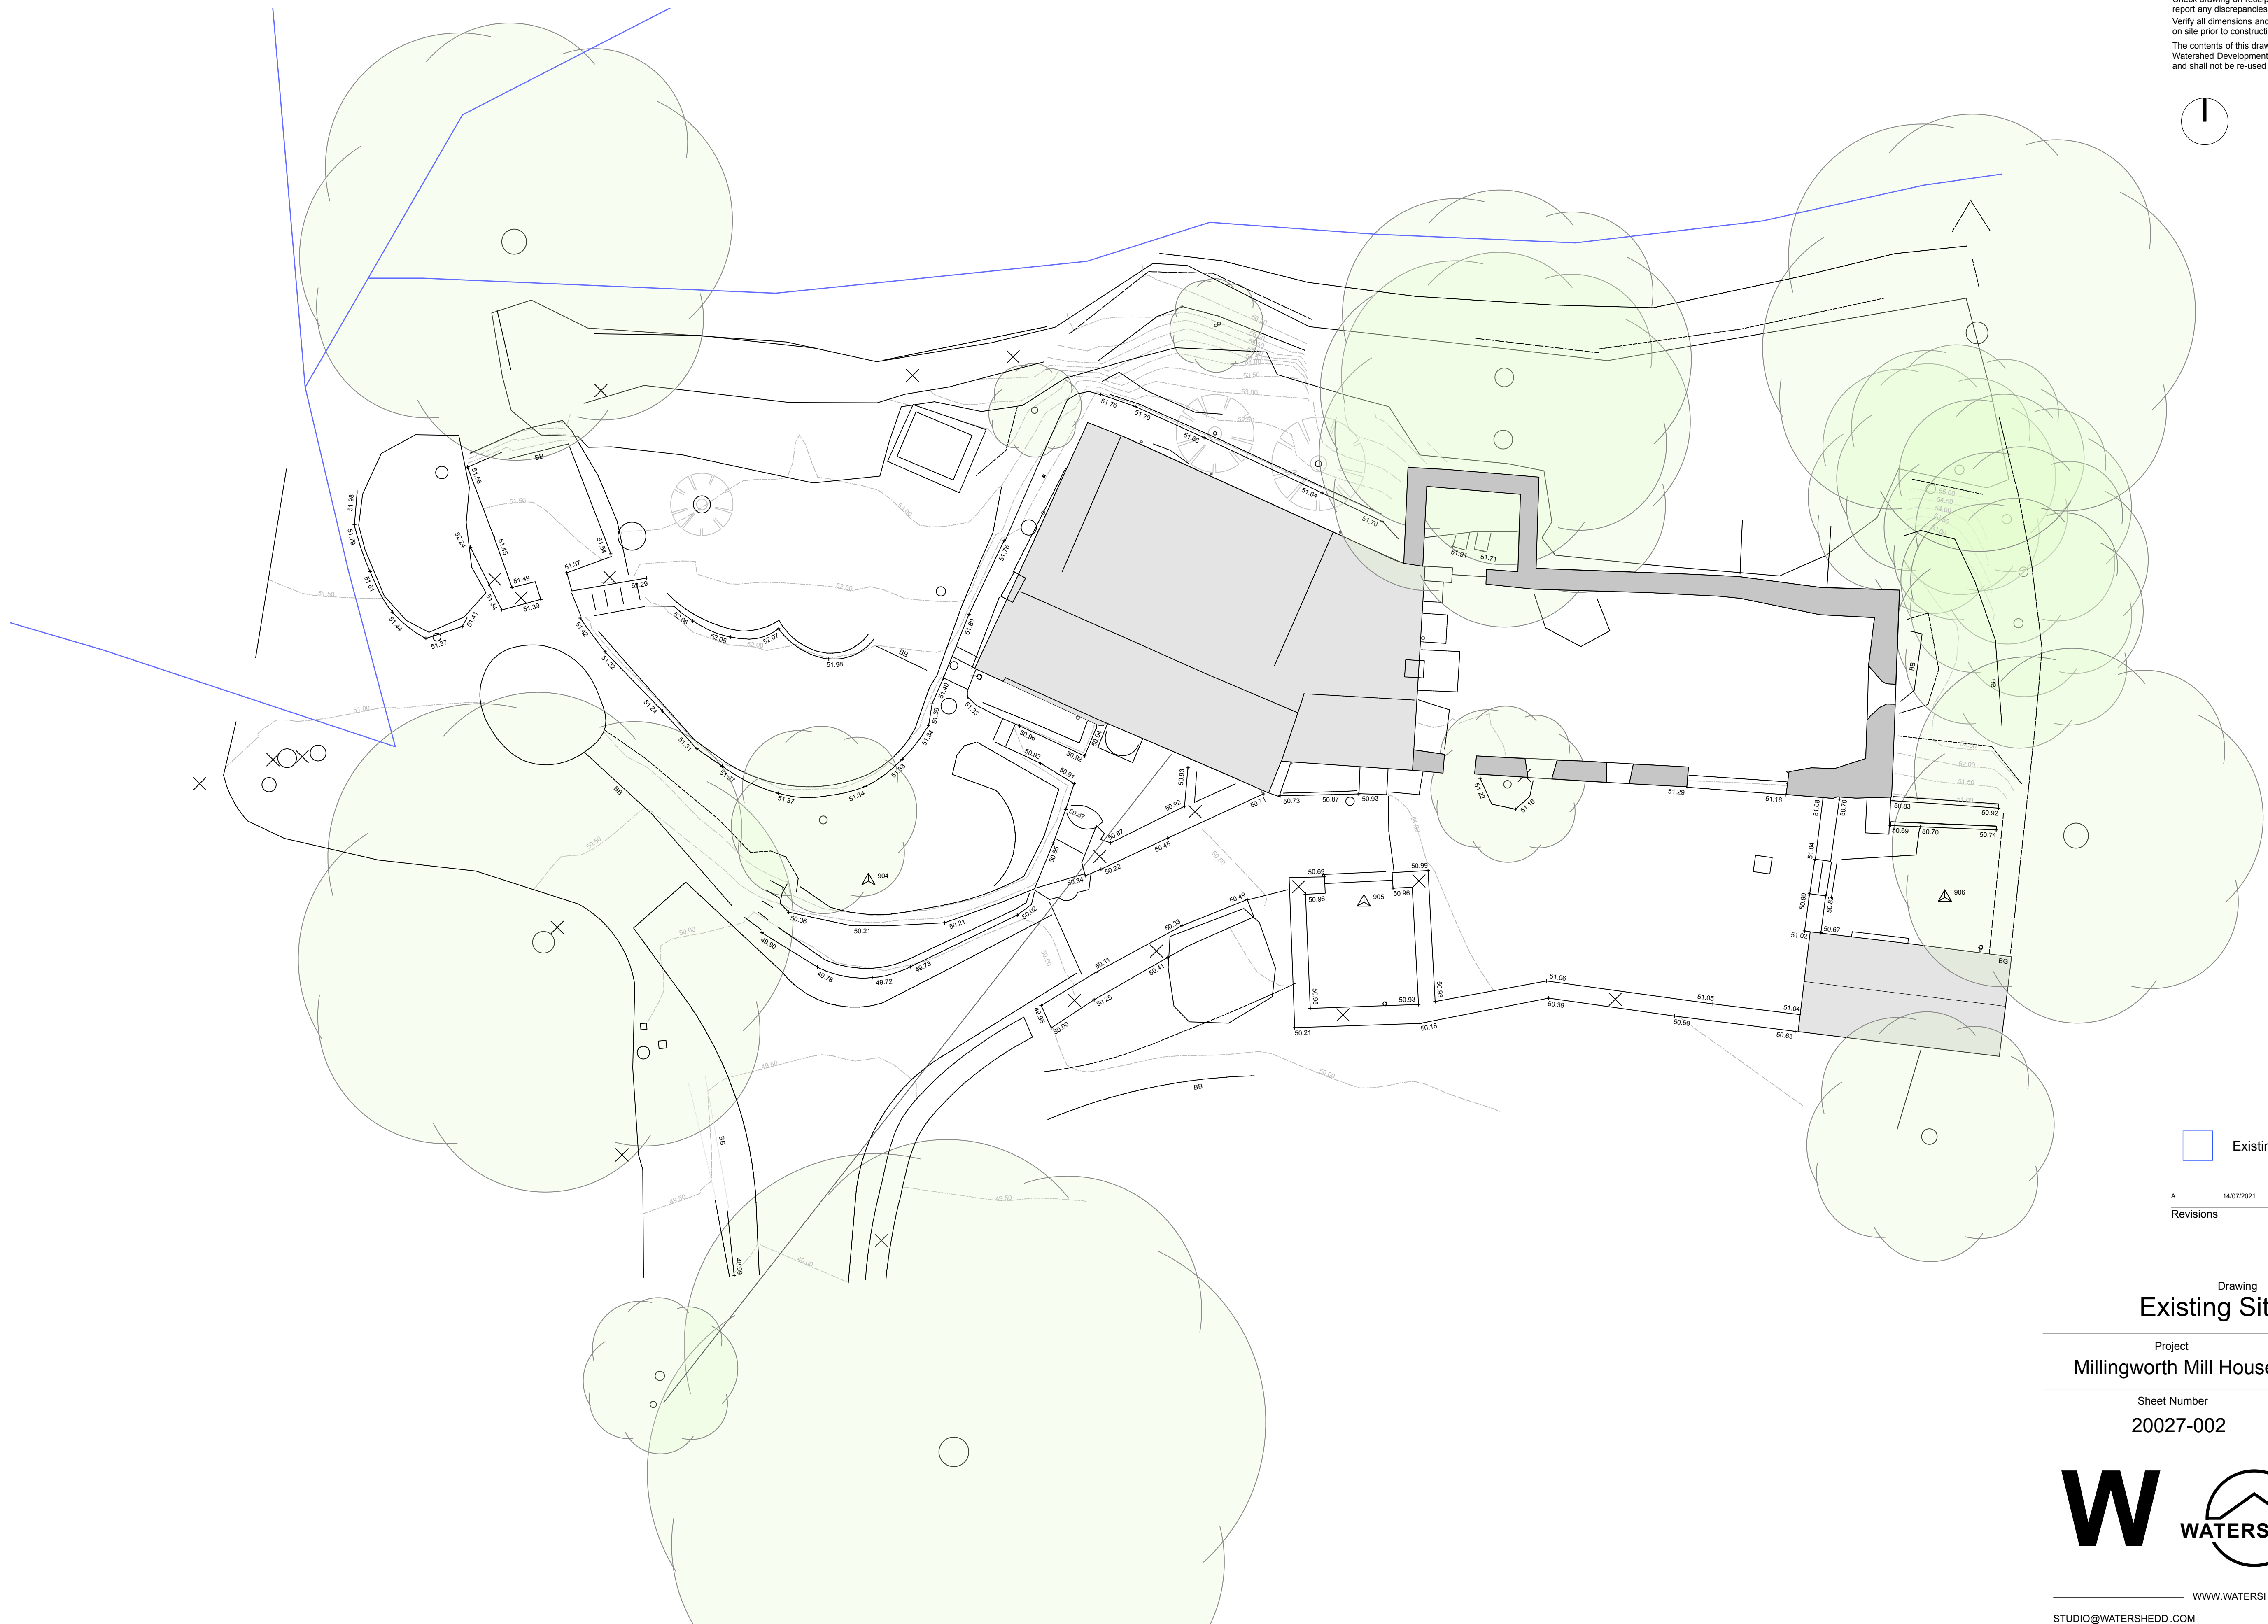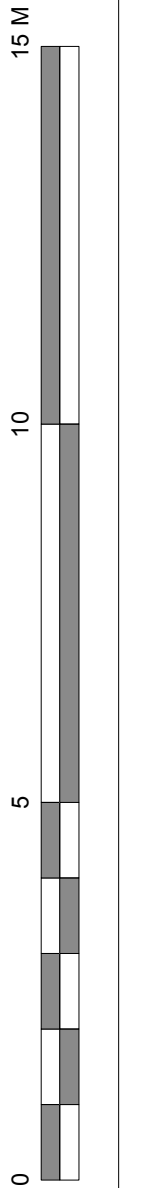

 Existing Footpath

A 14/07/2021 Scale note removed

Revisions

Drawing
Existing Site Plan

Project	Scale
Millingworth Mill House	1:100 @ A1 1:200 @ A3
Sheet Number	Revision
20027-002	A

