


1 Garage Plan
Scale: 1:50




2 Garage Front Elevation SE Facing
Scale: 1:50

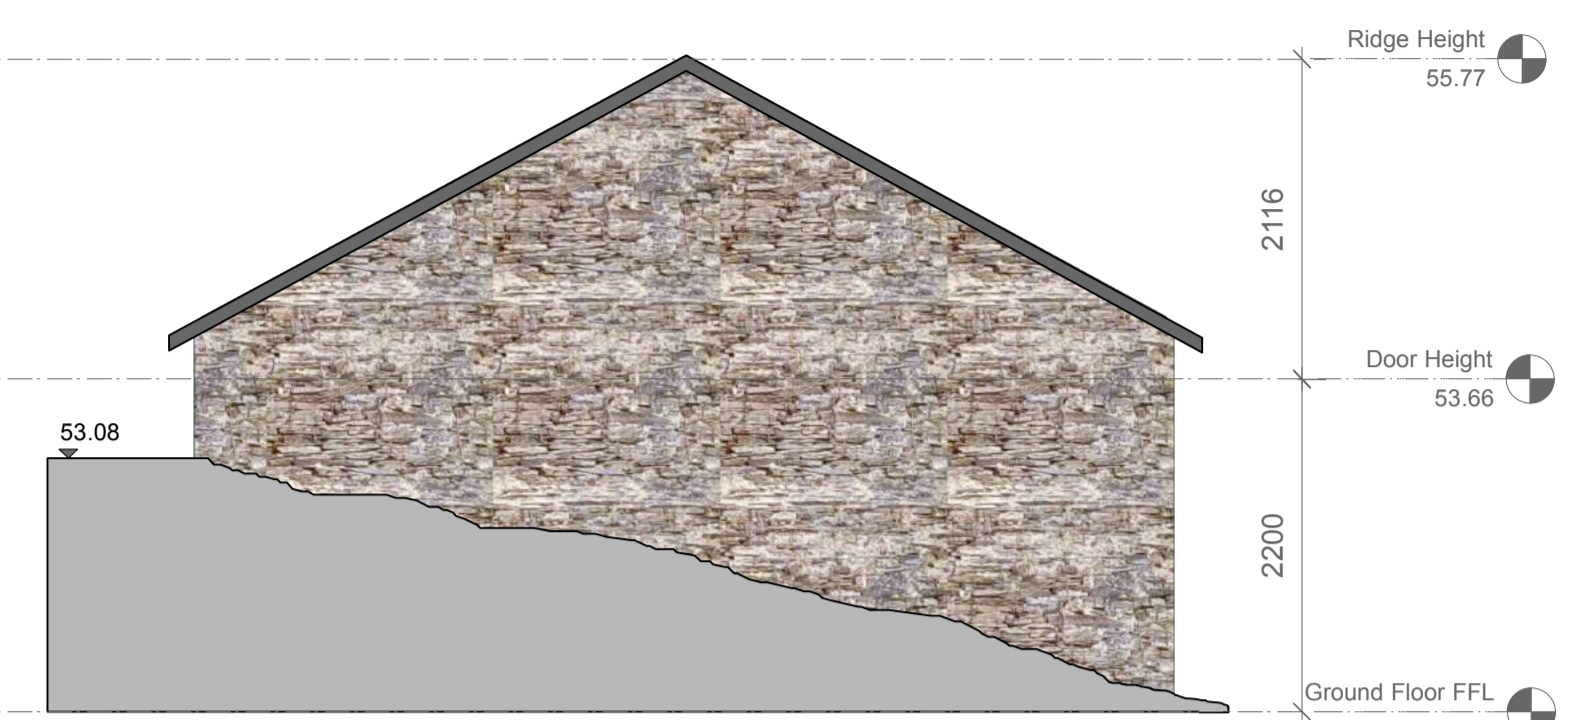


3 Garage Side Elevation SW Facing
Scale: 1:50



4 Garage Rear Elevation NW Facing
Scale: 1:50

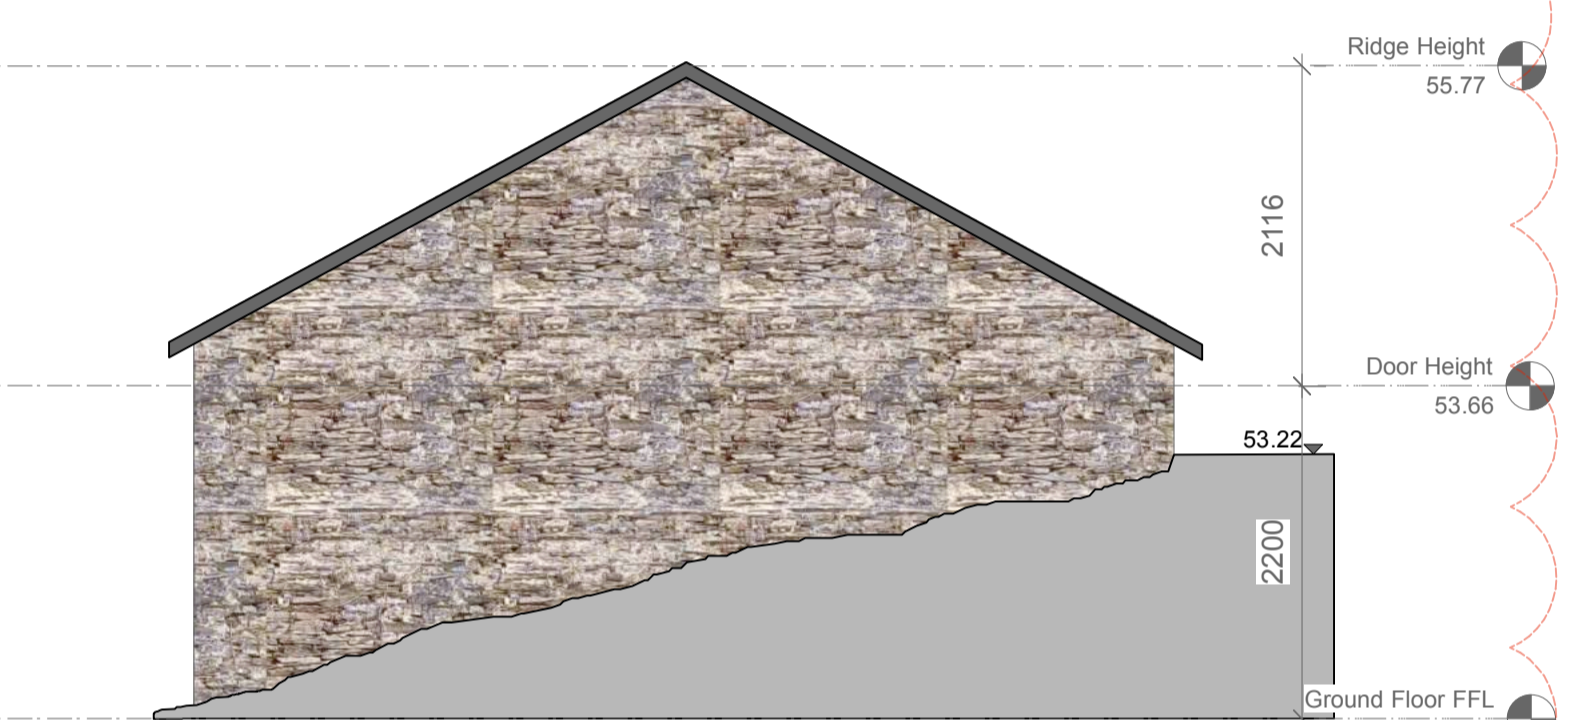

5 Garage Side Elevation NE Facing
Scale: 1:50

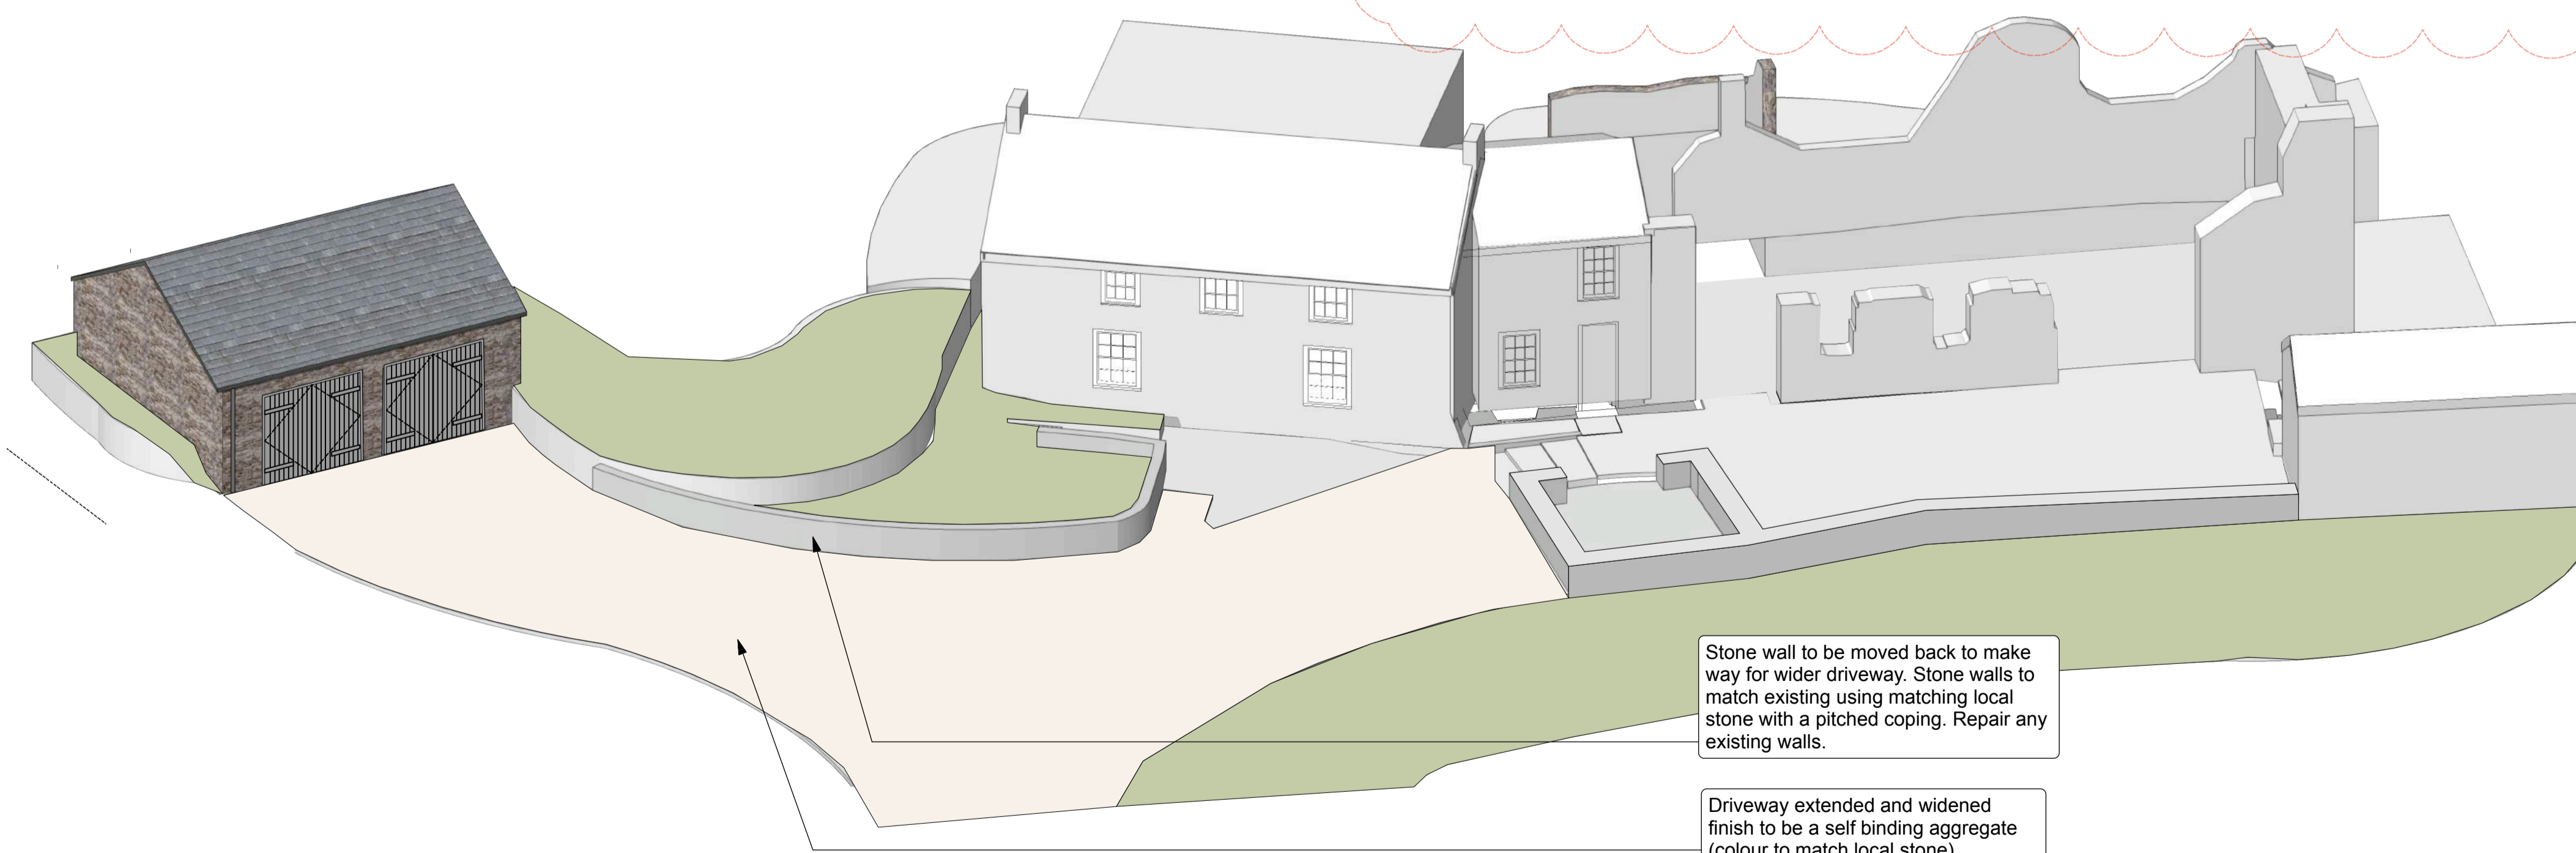

6 Garage Birds Eye

B	15/07/2021	Additional side and rear garage elevations added
A	14/07/2021	Scale note removed

Drawing
Proposed Garage Plan

Project	Scale
Millington Mill House	1:50 @ A1 1:100 @ A3
Sheet Number	Revision
20027-100	B

