


Notes


Measurements not to be scaled from this drawing. All dimensions to be checked and confirmed prior to commencement of work. Contractors to notify architects of site variations affecting information on this drawing. The information in this drawing is copyright of Hickman & Smith Architects Ltd.

 Site Boundary

Date	Rev	By	Details
08.06.21	/	FB	Issued for Information
15.06.21	/	FB	Issued for Planning

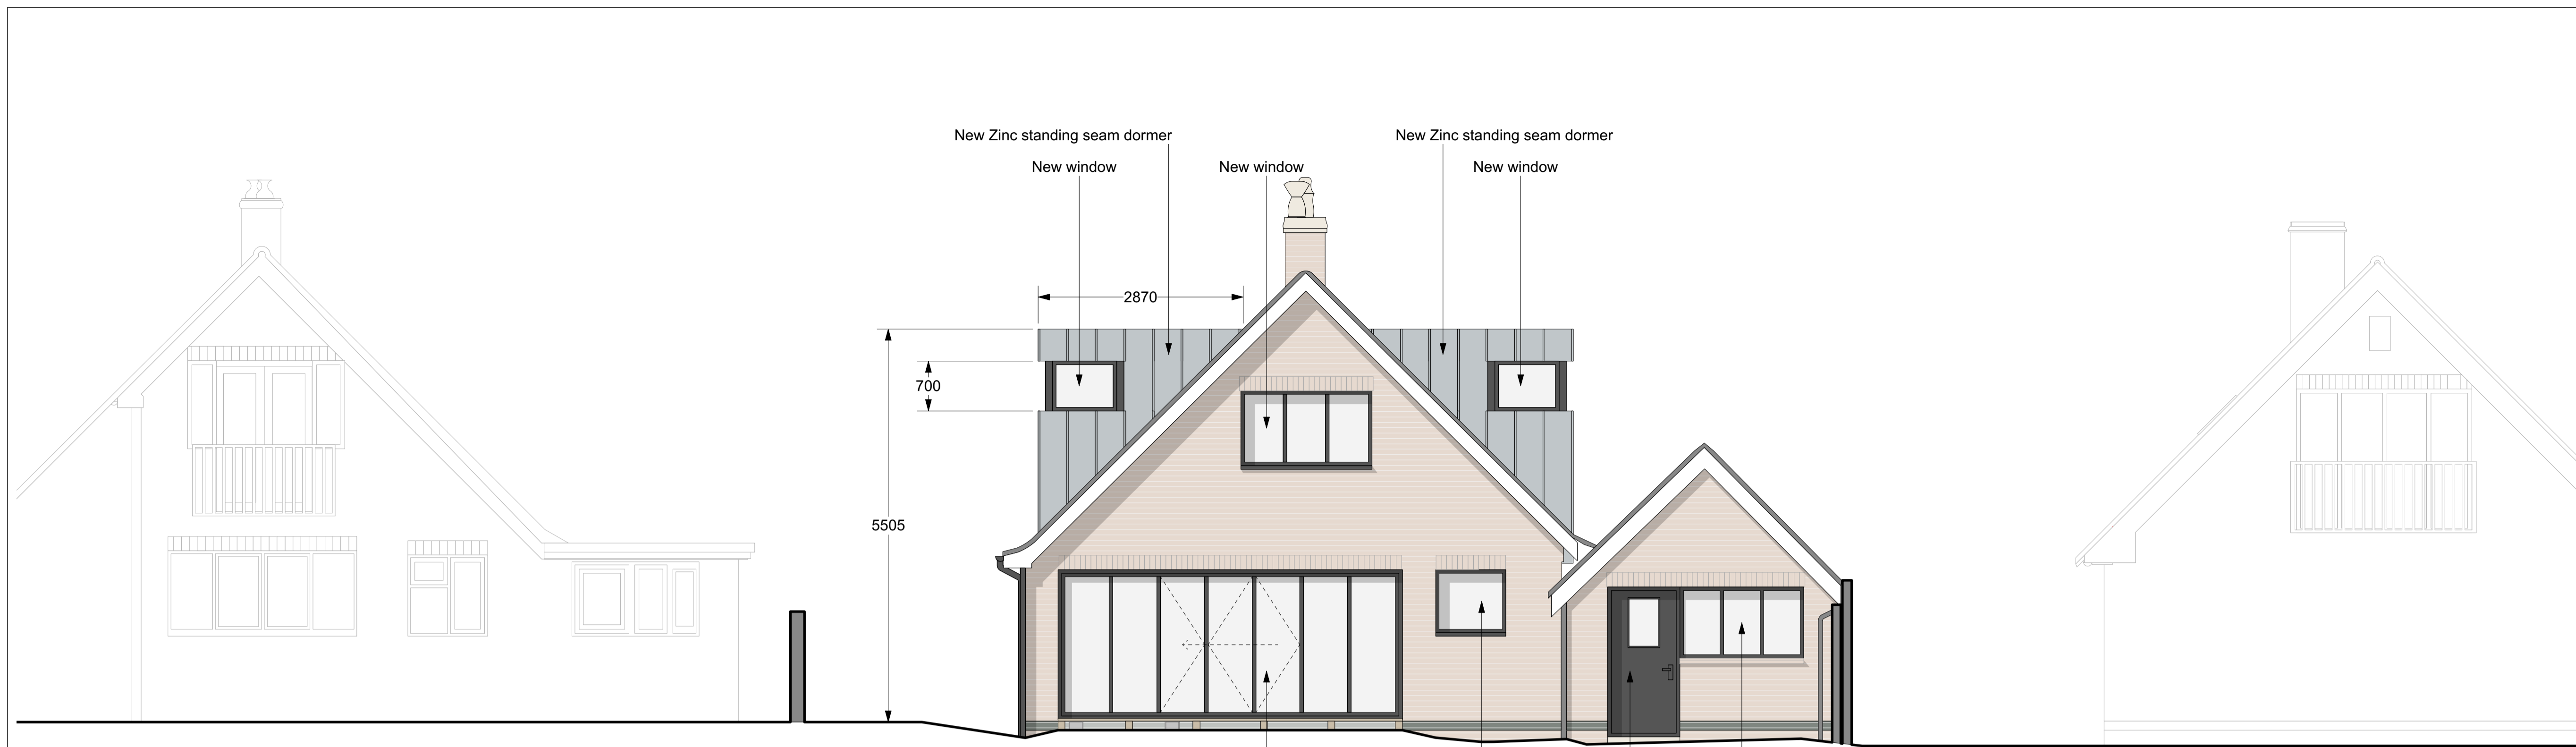

Rear Elevation C

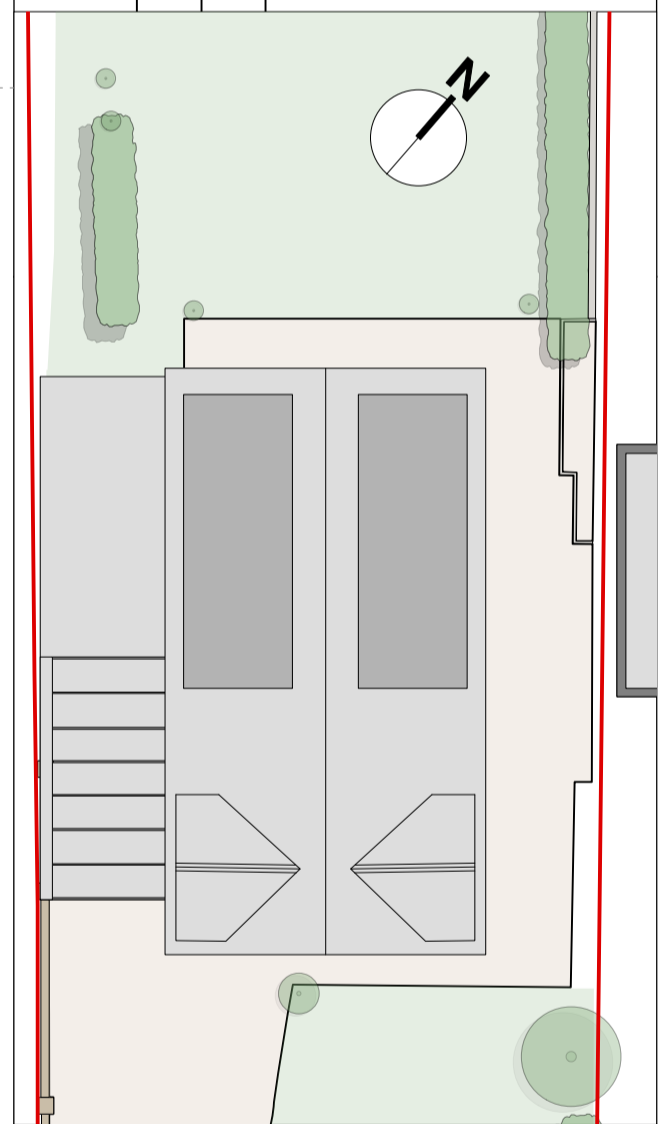

PLANNING


Hickman & Smith Architects
 a: Studio B2.01, LCB Depot, 31 Rutland Street
 Leicester, LE1 1RE
 t: +44 (0)116 253 3423
 e: info@hickmanandsmith.co.uk

Project
Main St

Client

Drawing Title
**Proposed Drawings
Rear and Side Elevations**

Date	Scale	Checked
08/06/21	1:50@A1 1:100@A3	DH
Project Ref.	Drawing No.	Revision
0302	A-PL-201	/

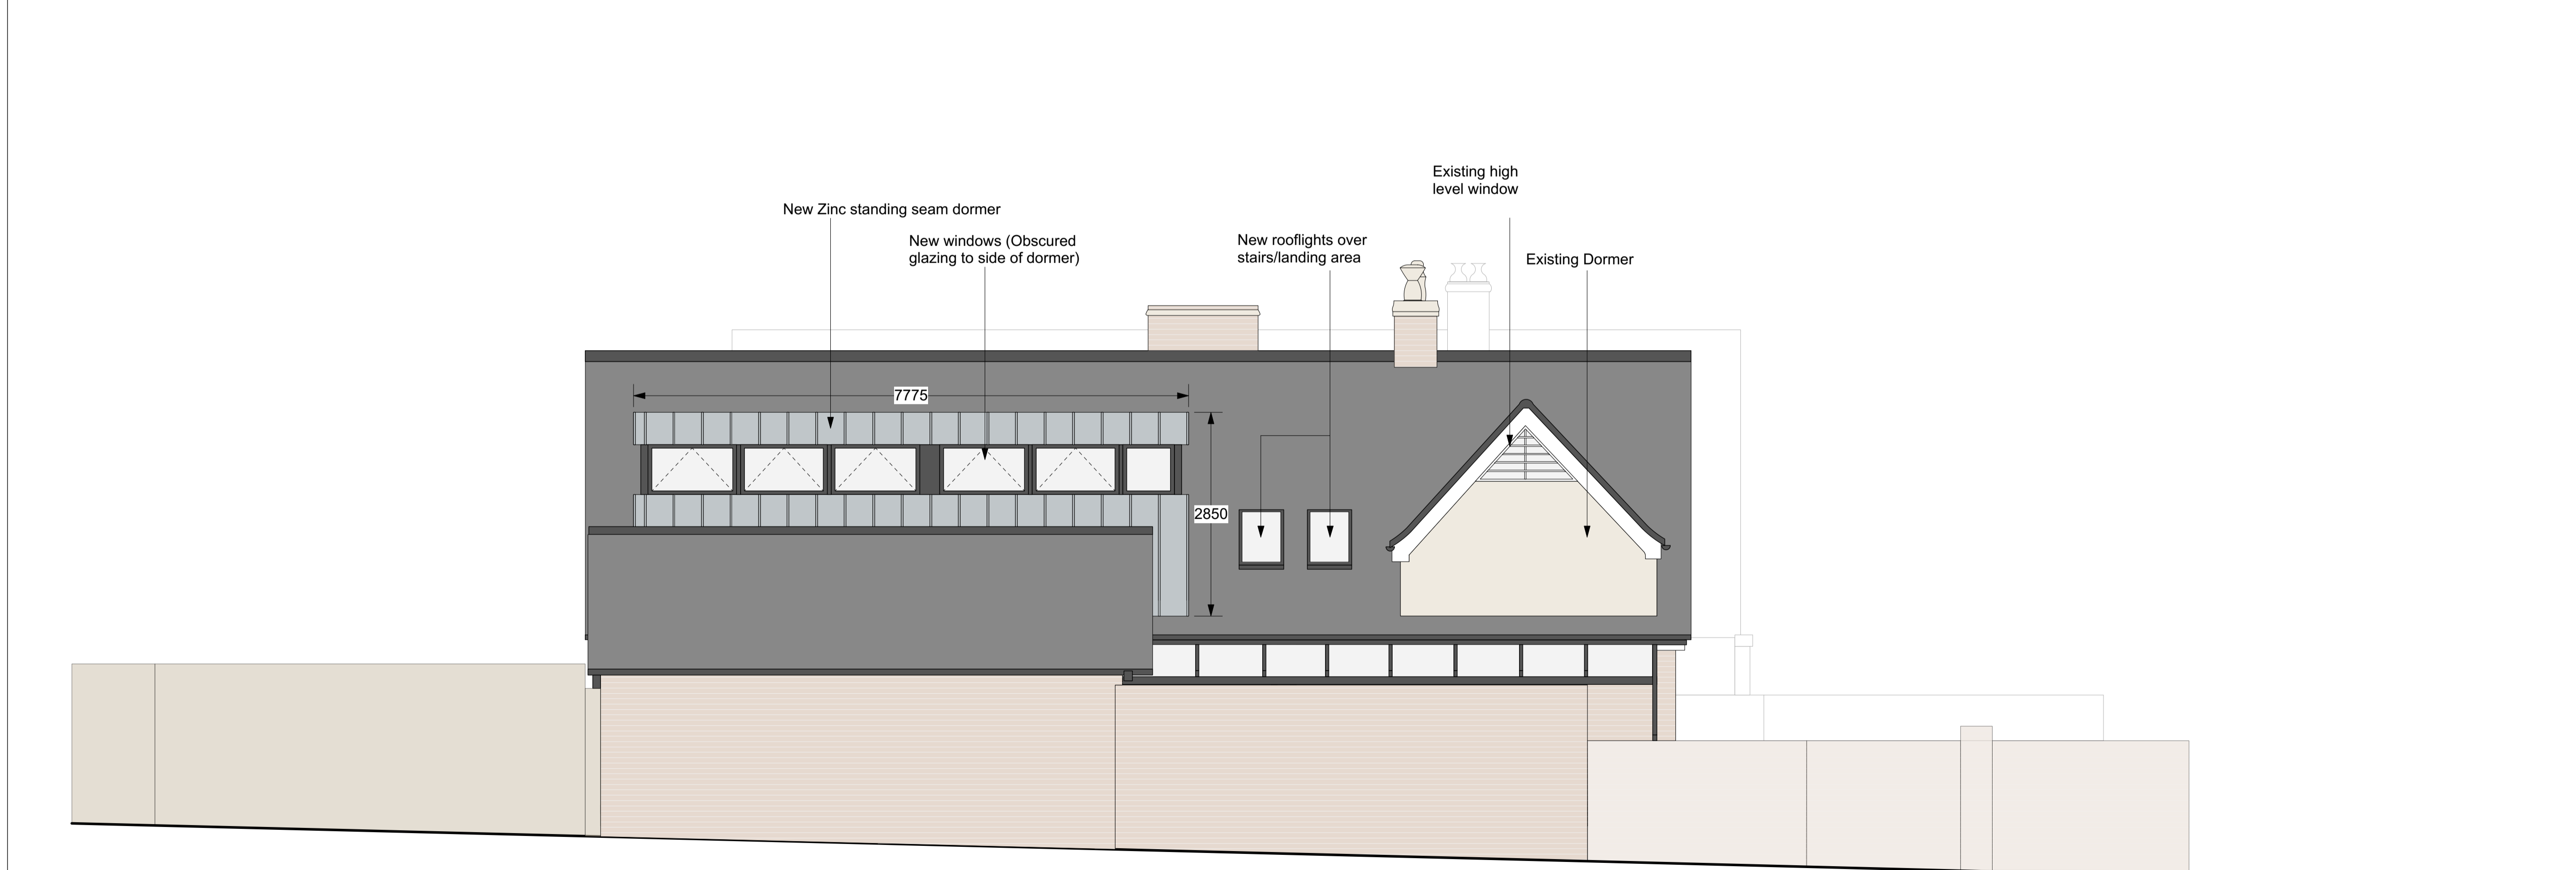

Side Elevation D