


PLAN

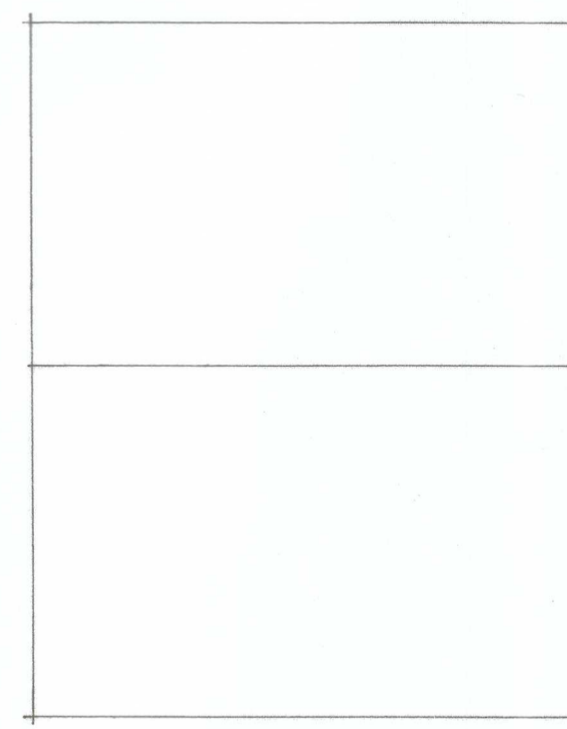

ROOF PLAN

WYRE FOREST DISTRICT COUNCIL
14 JUL 2021

A	Date	Revisions

© copyright
Client
C. CRESSWELL

Drawing Title
PROPOSED FIELD SHELTERS
LAND NORTH - WEST OF
WOLVERHAMPTON ROAD
COOKLEY, WORCS.
PROPOSAL

Scale 1:50
Date JUL. 2021 Drawn by

Alan McColm M.C.I.A.T.
Incorporated Architectural Technologists
8 Spinney Grove
Evesham
Worcs
WR11 1BF
Tel: 01386 422323

Drg. No. FS / 01 Rev.