






PROPOSED FRONT ELEVATION

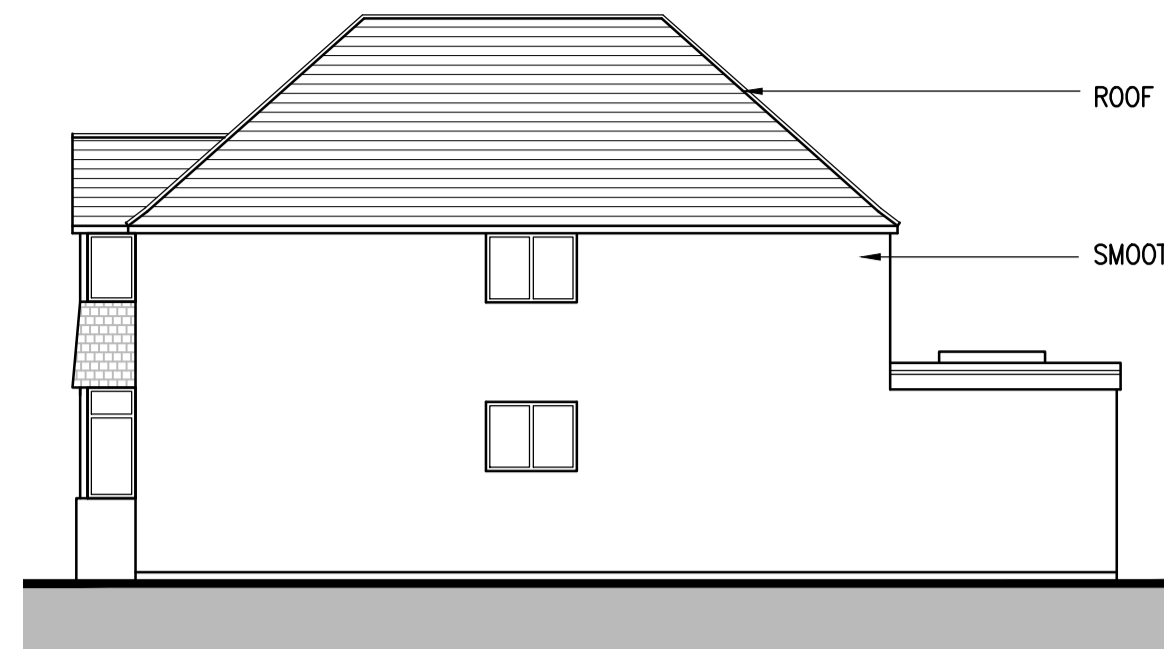


PROPOSED SIDE ELEVATION

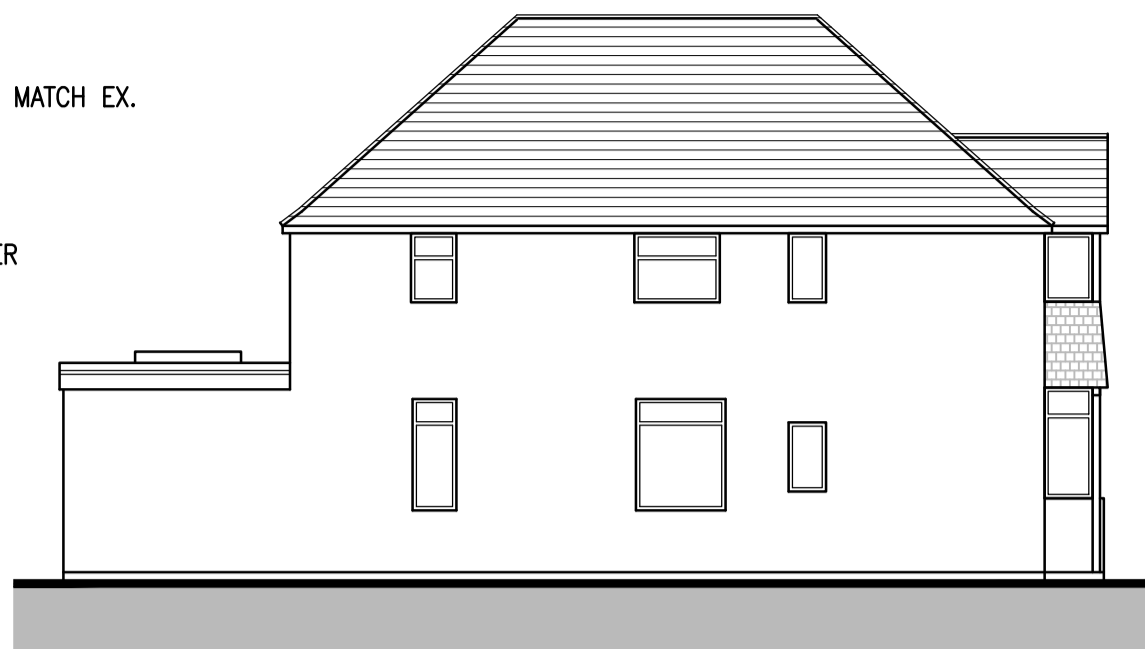


PROPOSED SIDE ELEVATION

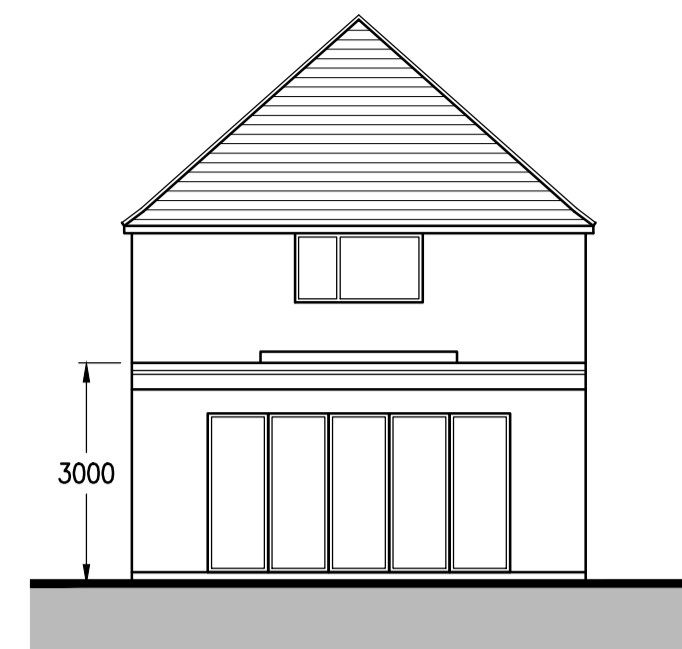


PROPOSED REAR ELEVATION 1:100

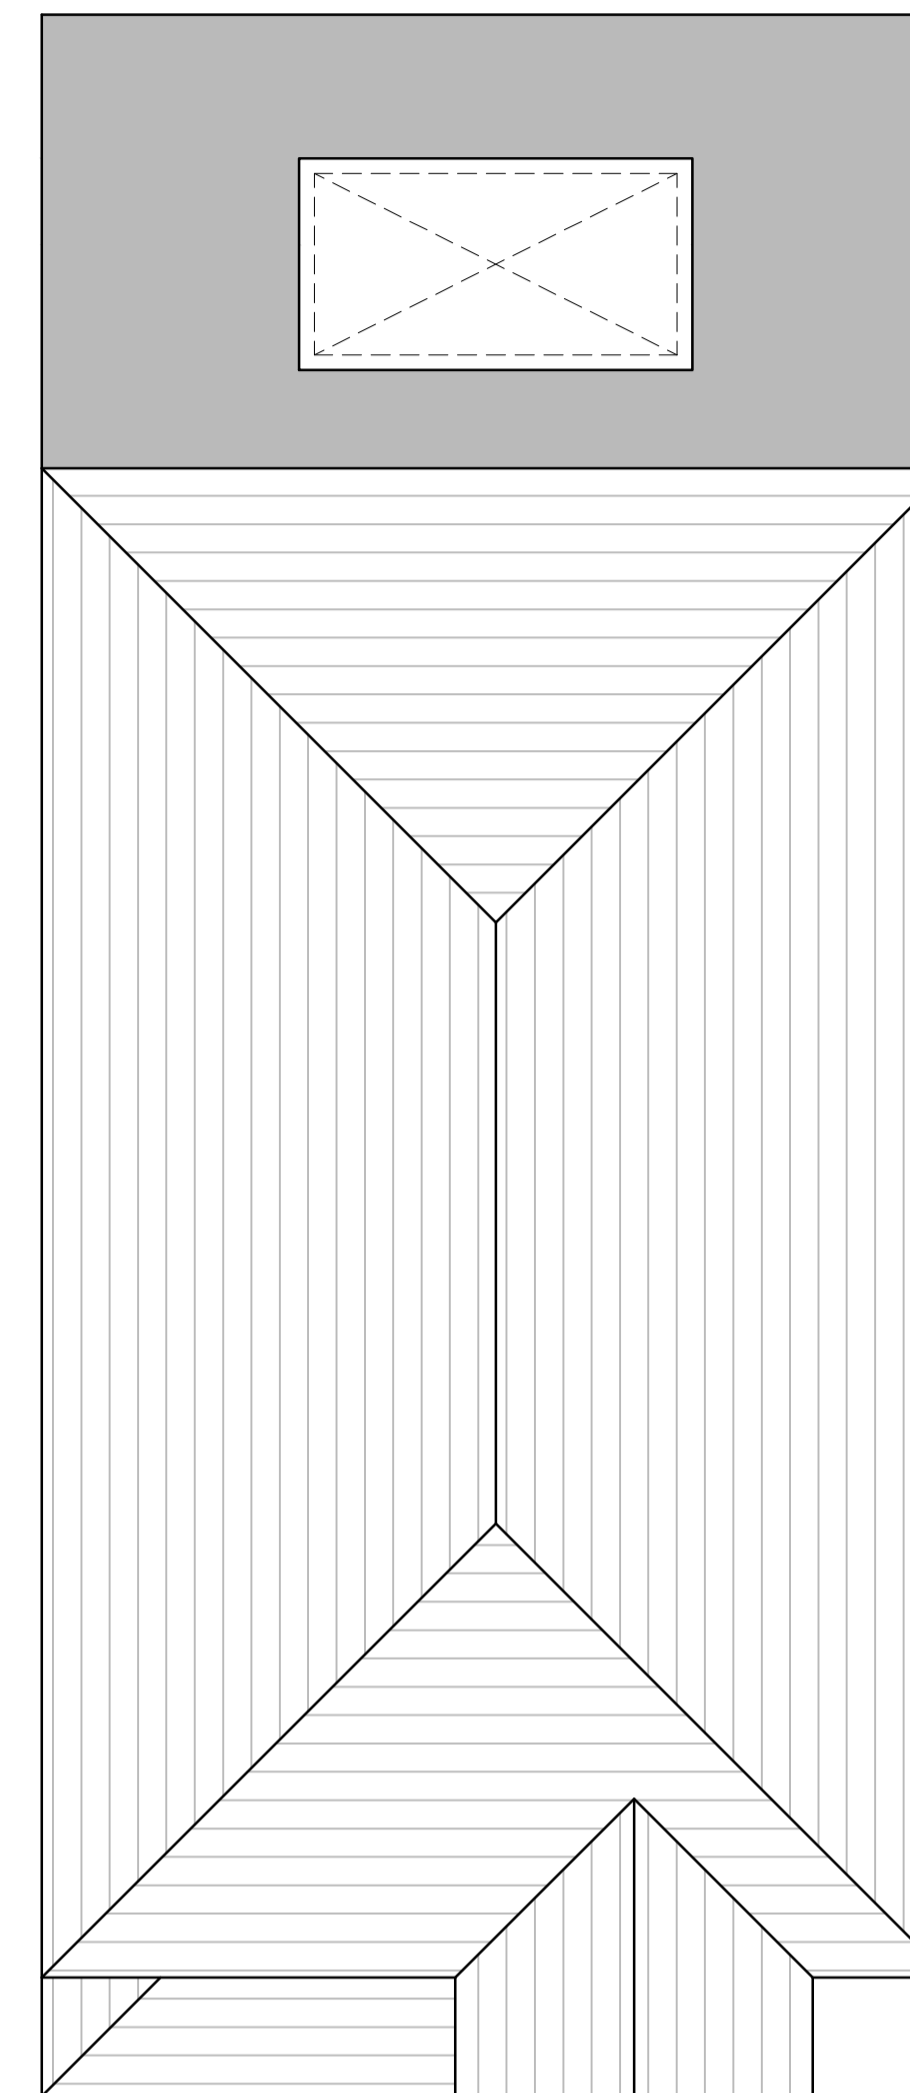

PROPOSED ROOF PLAN 1:50

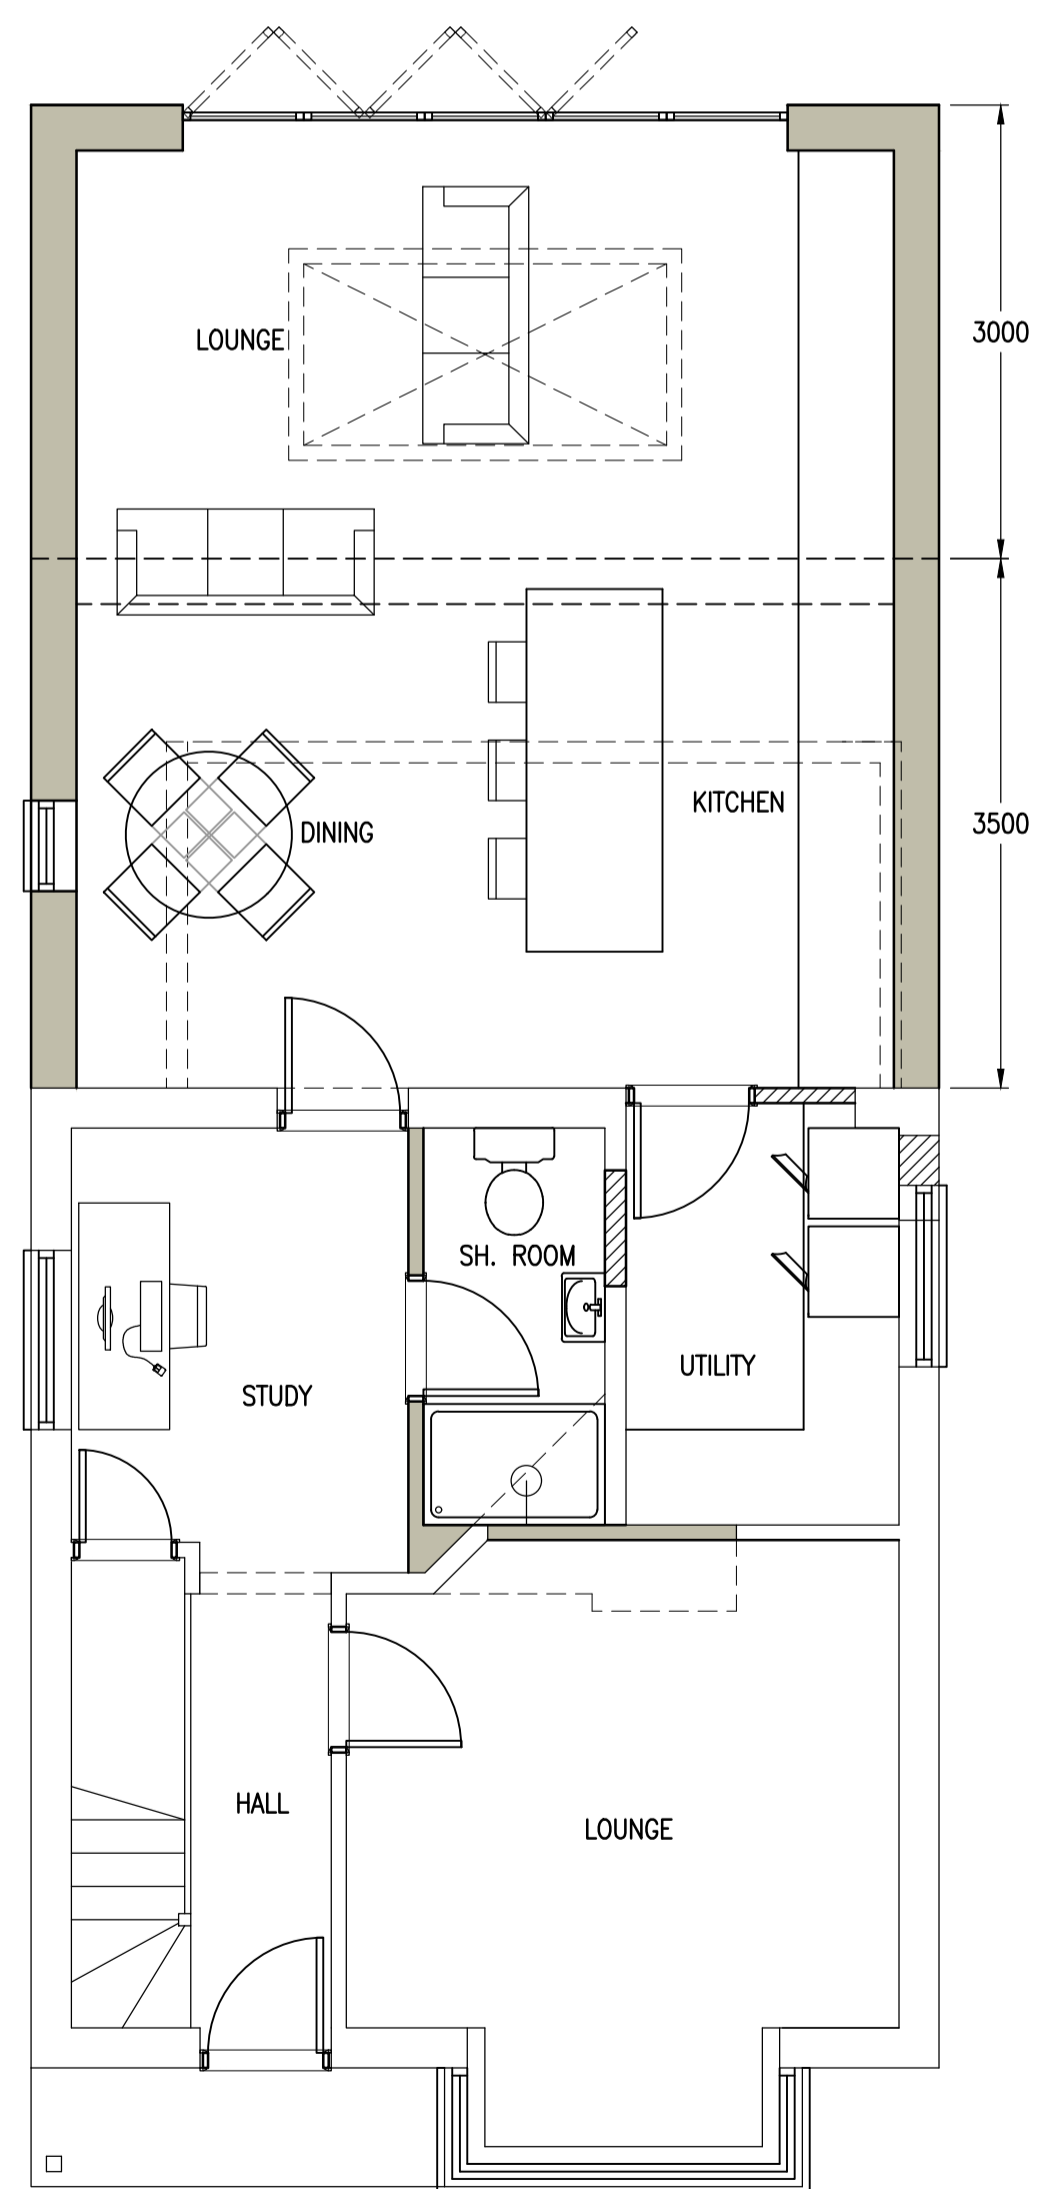

PROPOSED GROUND FLOOR 1:50

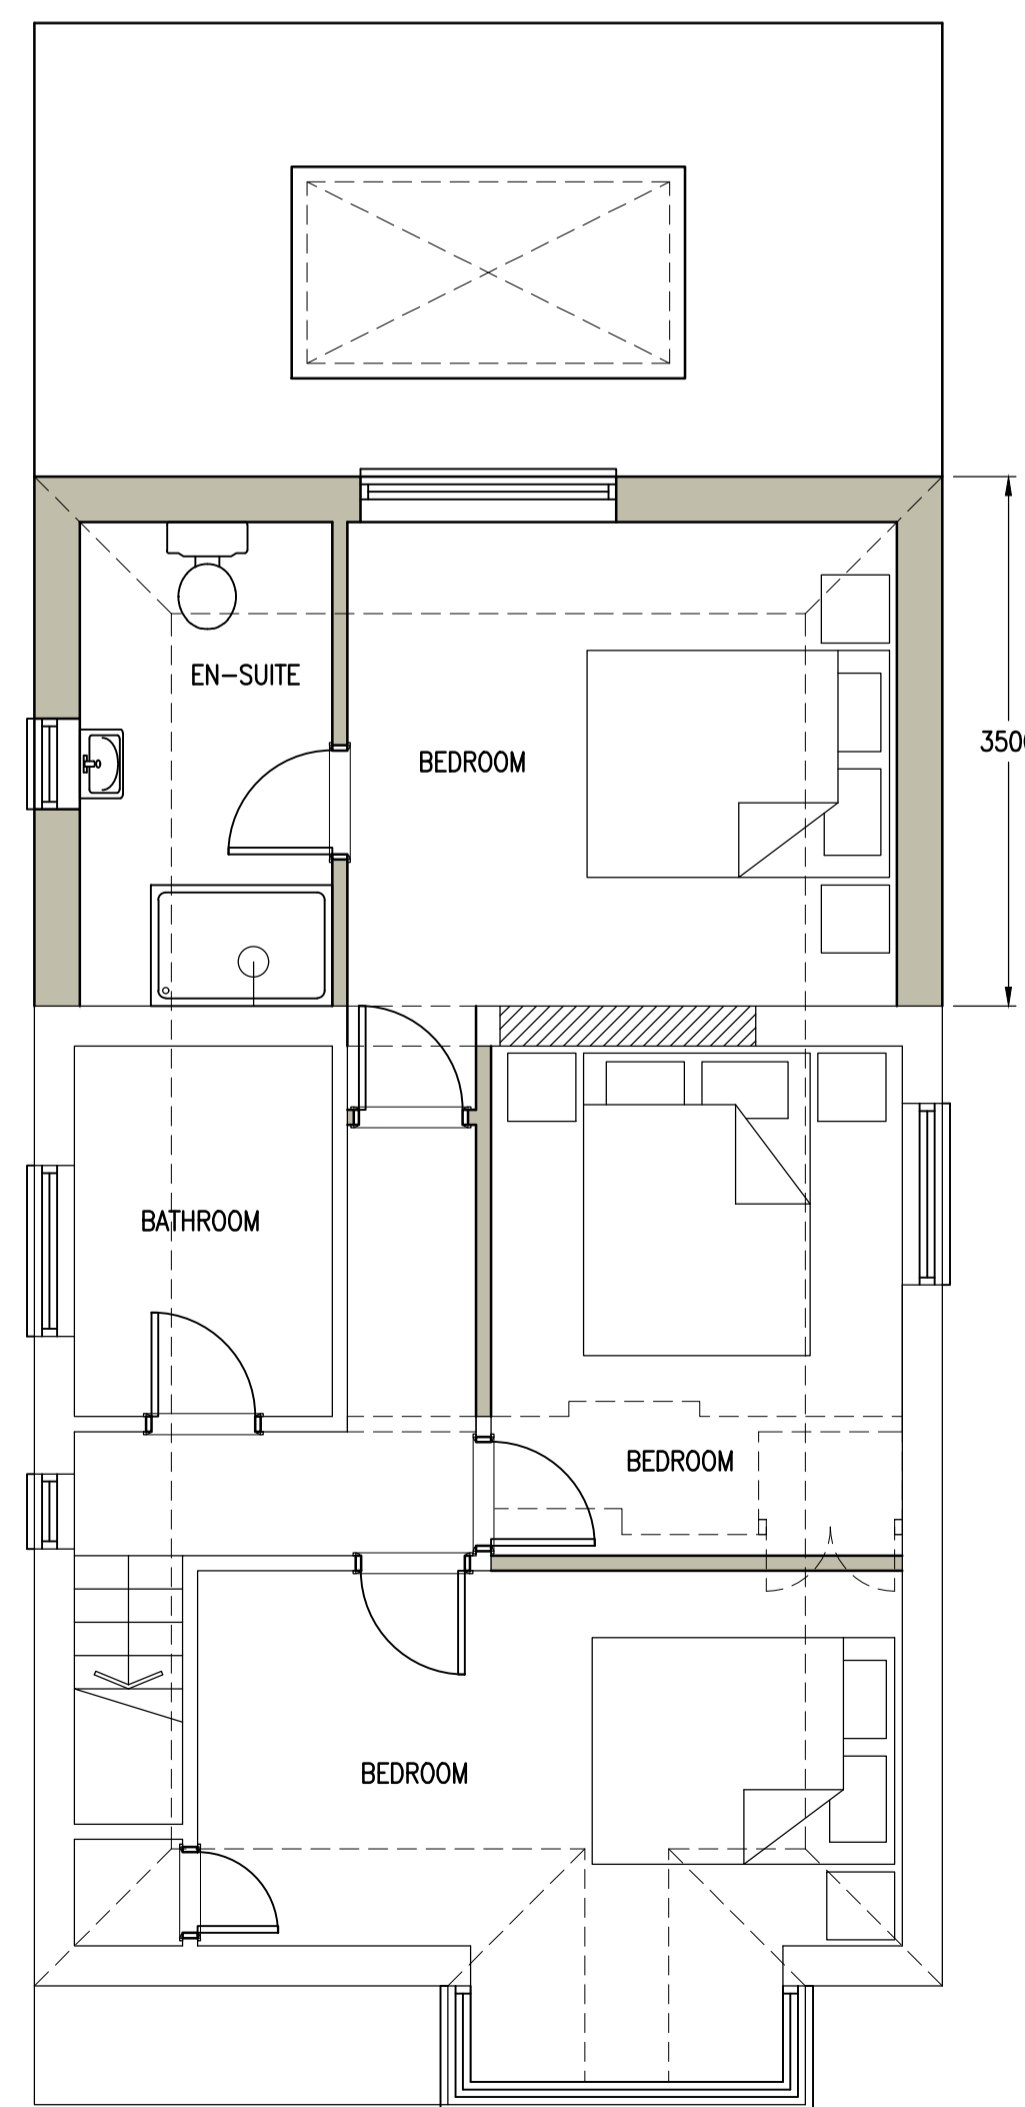

PROPOSED FIRST FLOOR

ajt design services ltd
 9 queensway, sunbury-on-thames,
 middlesex. TW16 6HA
 t: 01932 782943
 m: 07973 419204
 e: rob@ajt-design.co.uk
 www: ajt-design.co.uk

PLANNING ISSUE

Address
 32 WINDSOR ROAD,
 CHOBHAM,
 WOKING,
 GU24 8LA

Title
 PROPOSED

Org. No. **WR/32/02** Revision:
 Scale : 1:50 & 1:100 @ A1 Date: MAR. '21

