




EXISTING FRONT ELEVATION

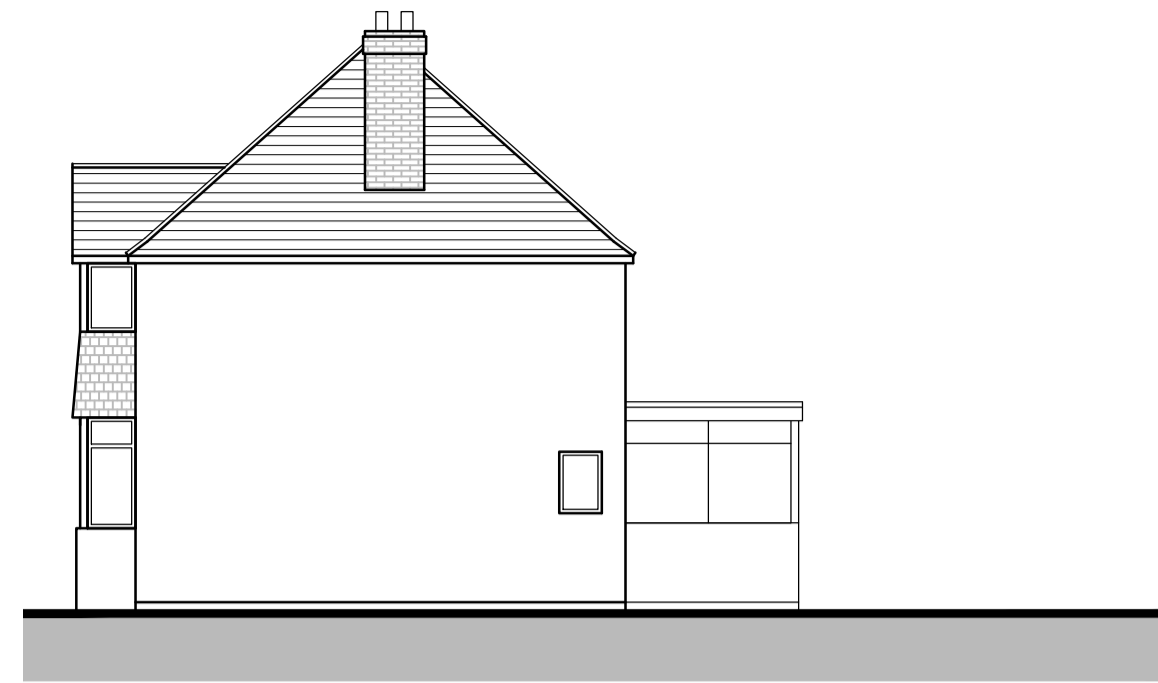



EXISTING SIDE ELEVATION





EXISTING SIDE ELEVATION




EXISTING REAR ELEVATION 1:100

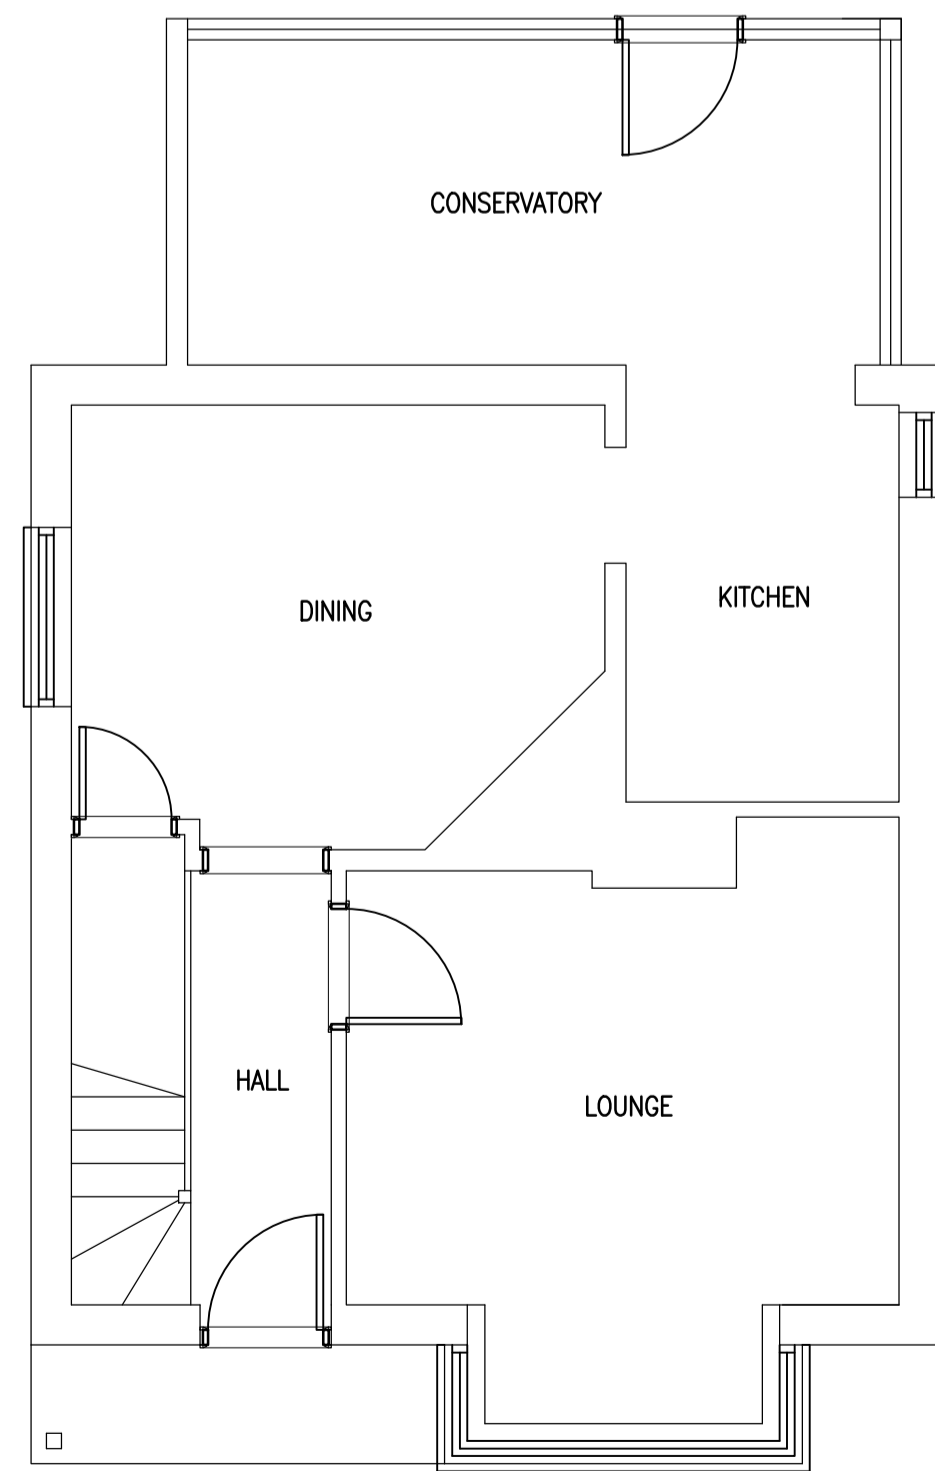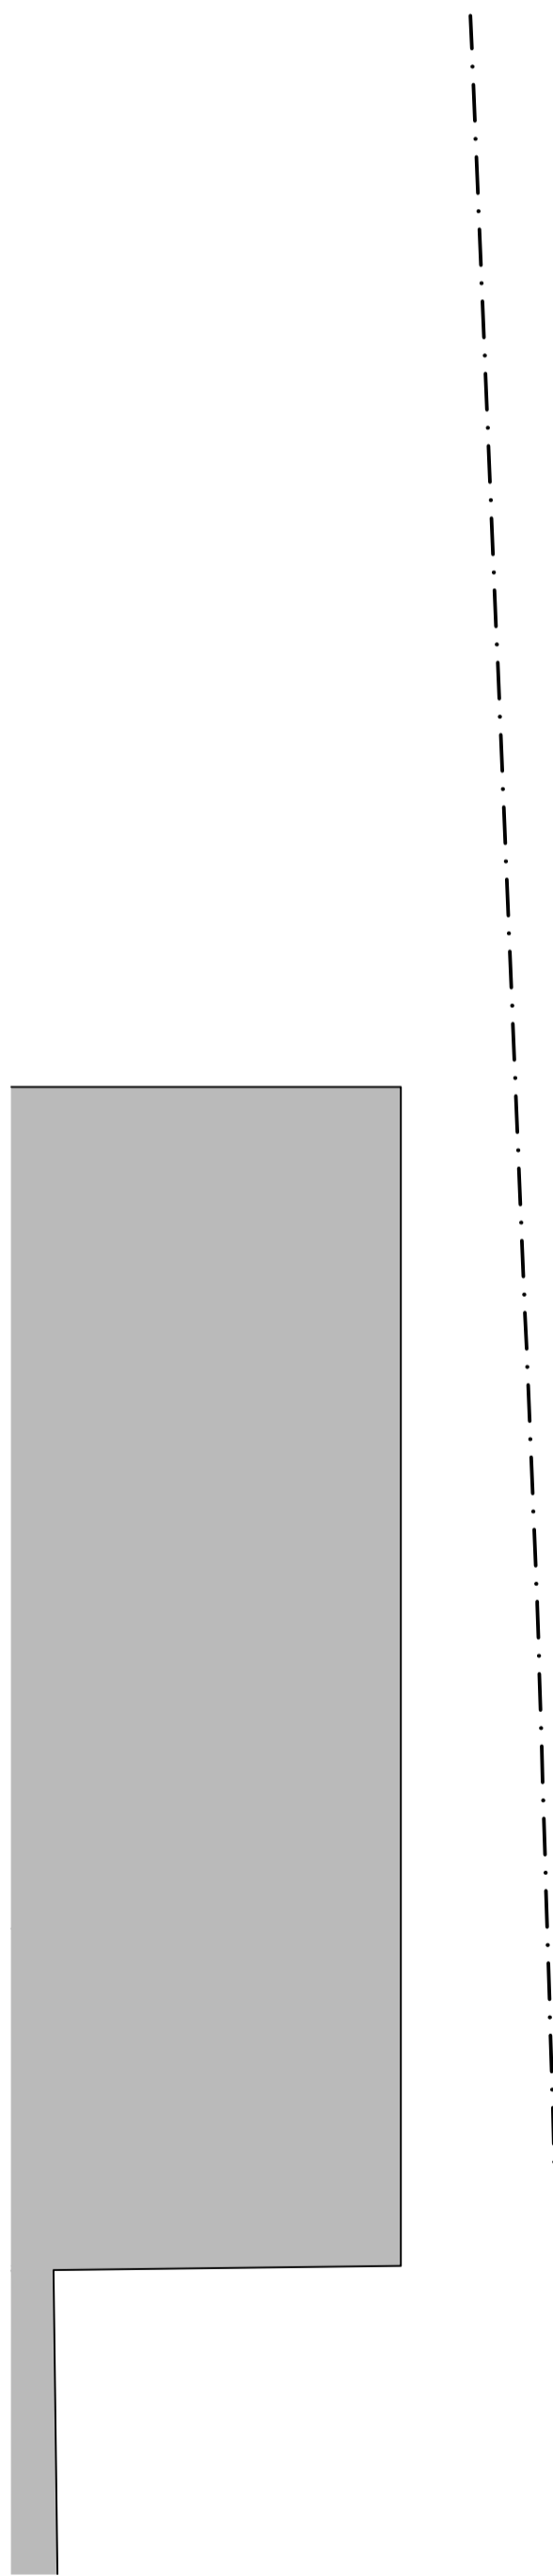

EXISTING GROUND FLOOR 1:50

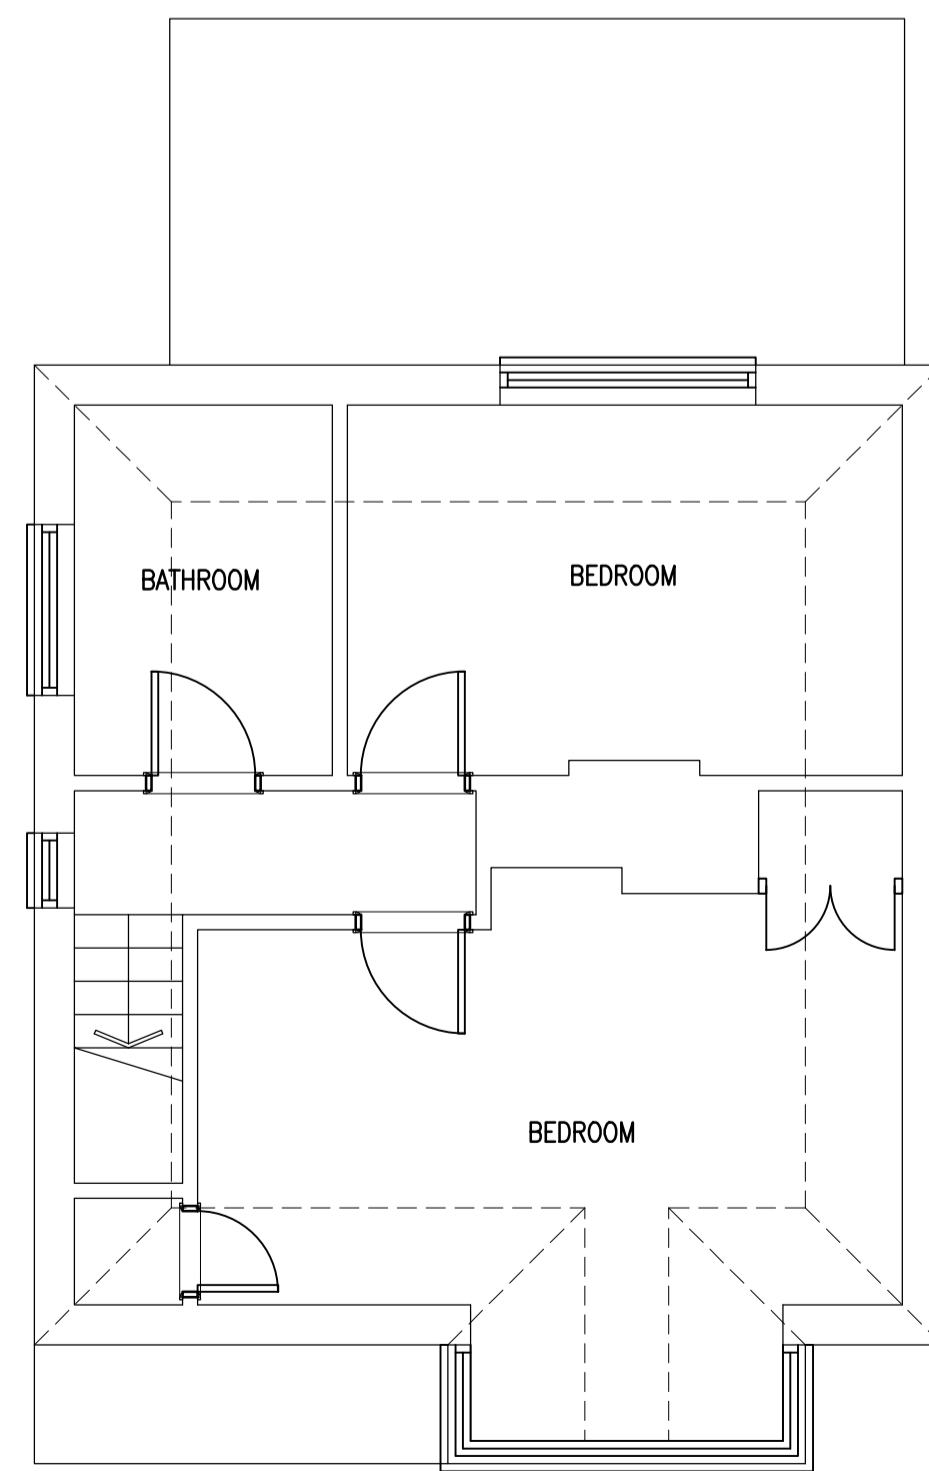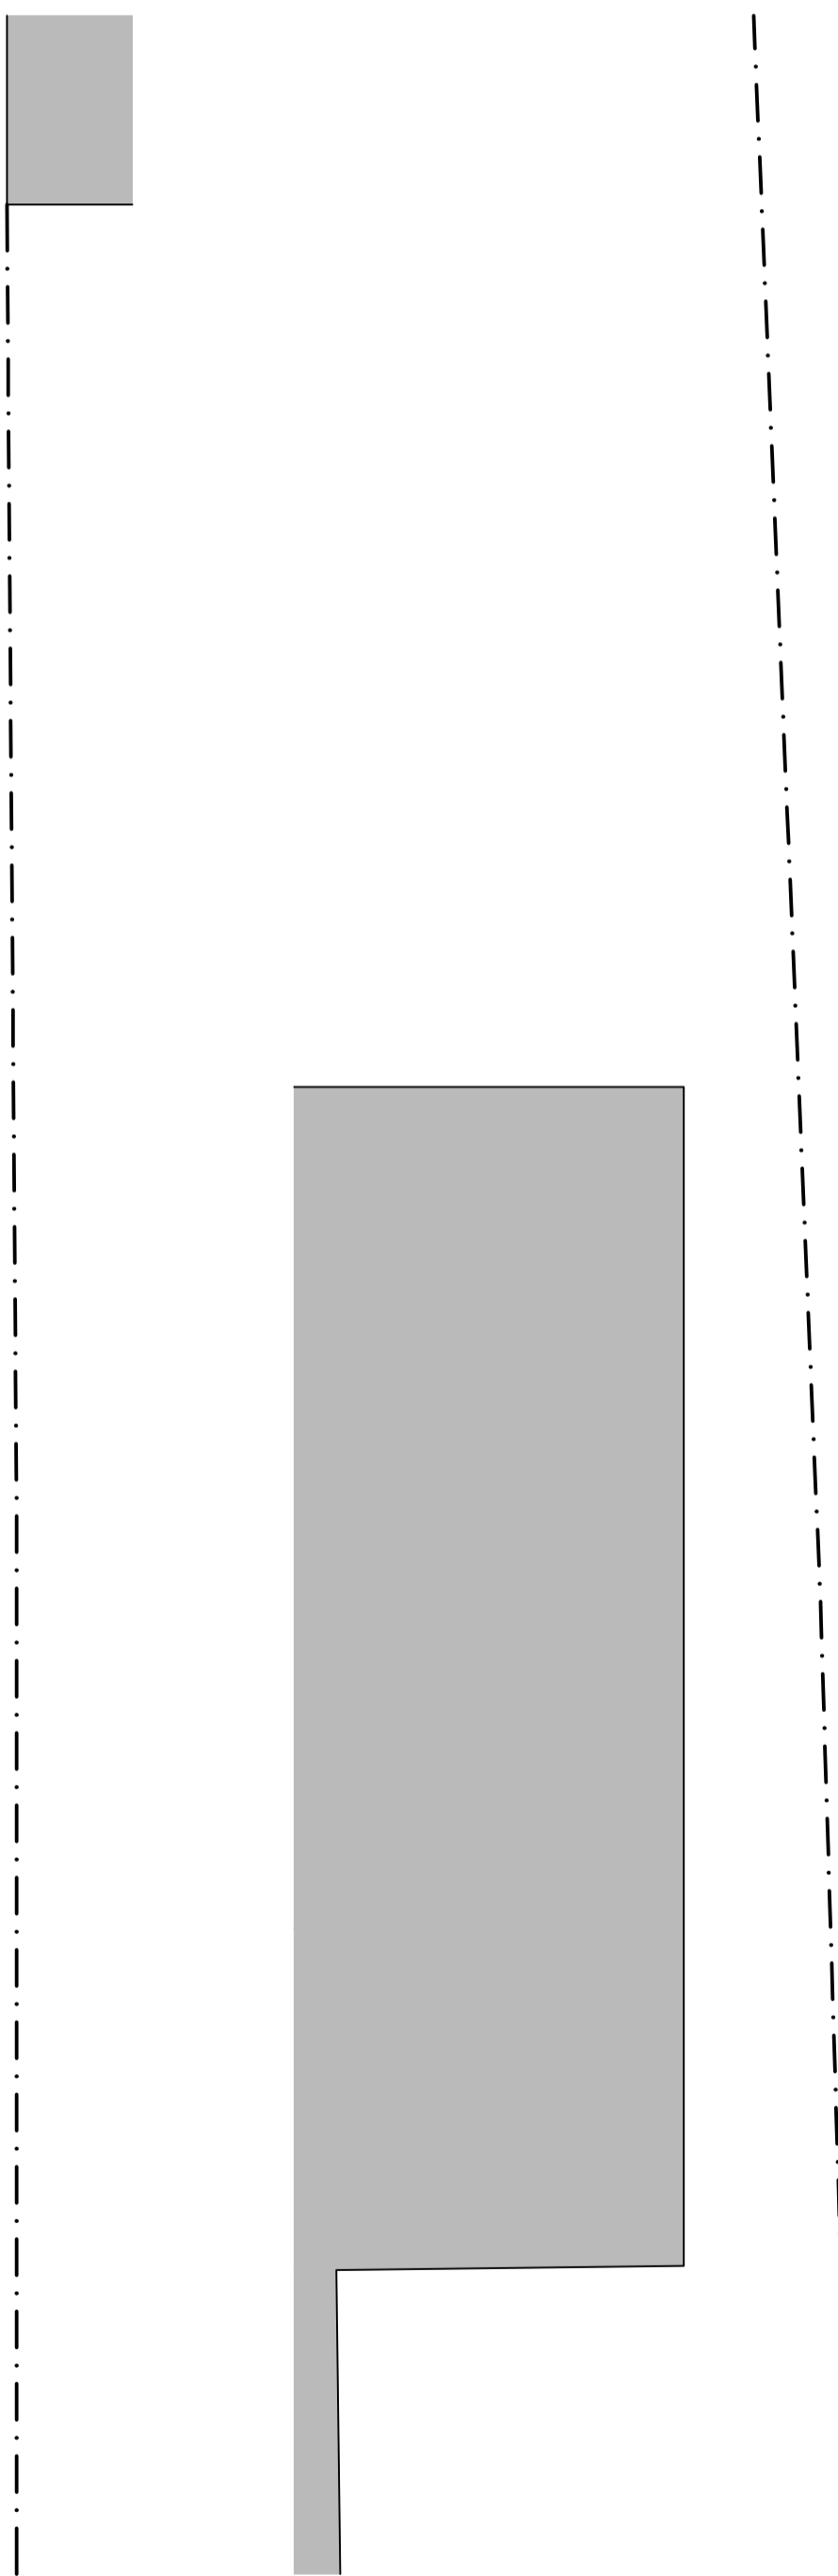

EXISTING FIRST FLOOR

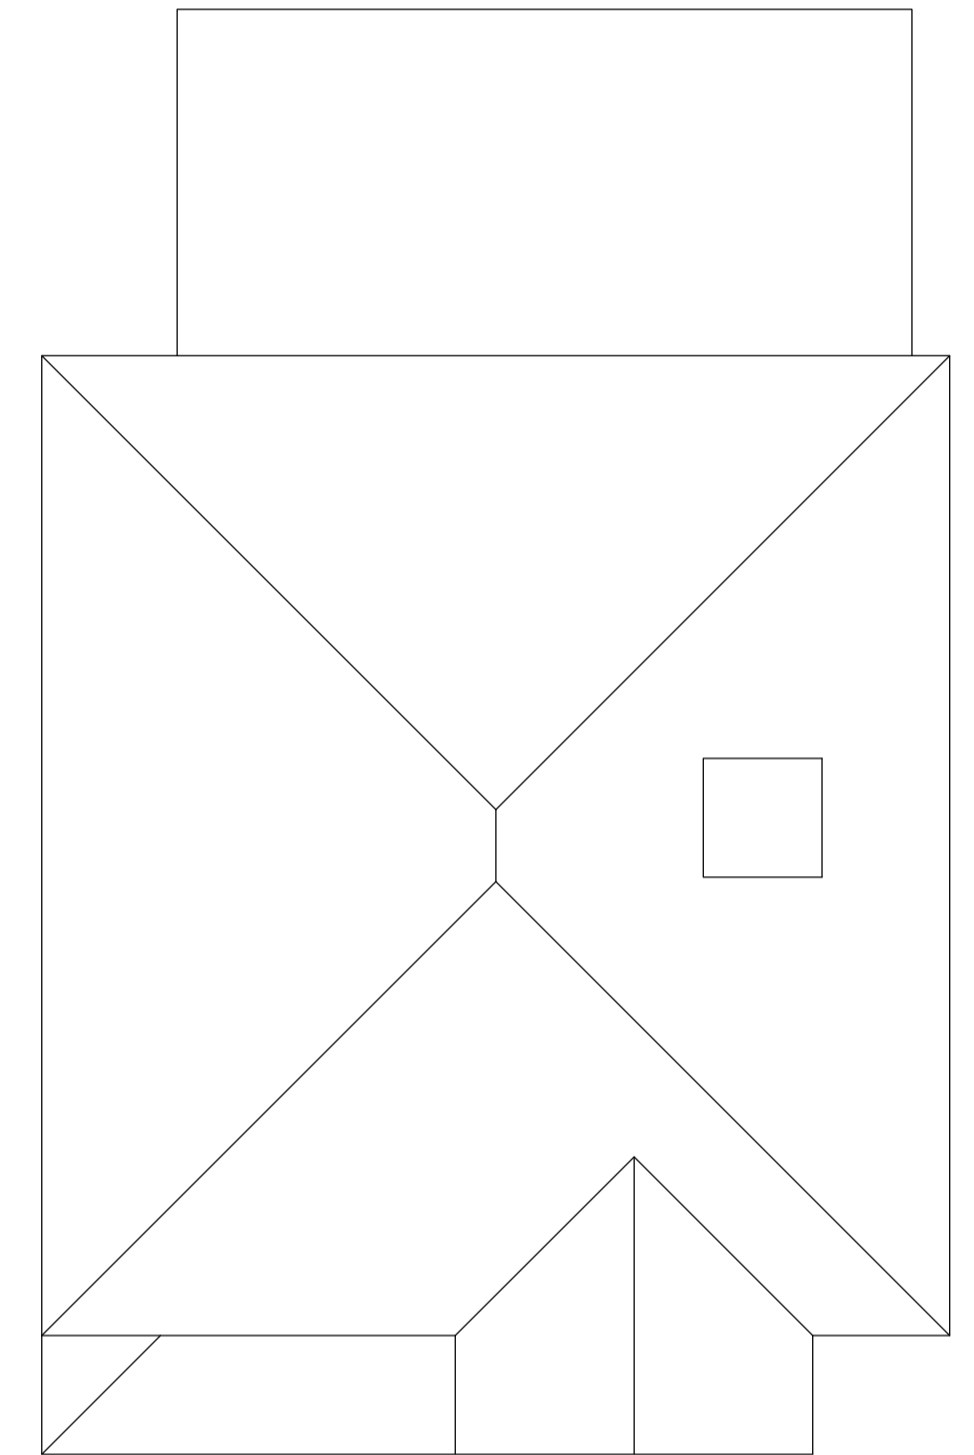

EXISTING ROOF PLAN 1:50

ajt design services ltd
 9 queensway, sunbury-on-thames,
 middlesex. TW16 6HA

AJT DESIGN

t: 01932 782943
 m: 07973 419204
 e: rob@ajt-design.co.uk
 www: ajt-design.co.uk

PLANNING ISSUE

Address
32 WINDSOR ROAD,
CHOBHAM,
WOKING,
GU24 8LA

Title
EXISTING

Org. No. **WR/32/01** Revision:

Scale : 1:50 & 1:100 @ A1 Date: MAR. '21

