
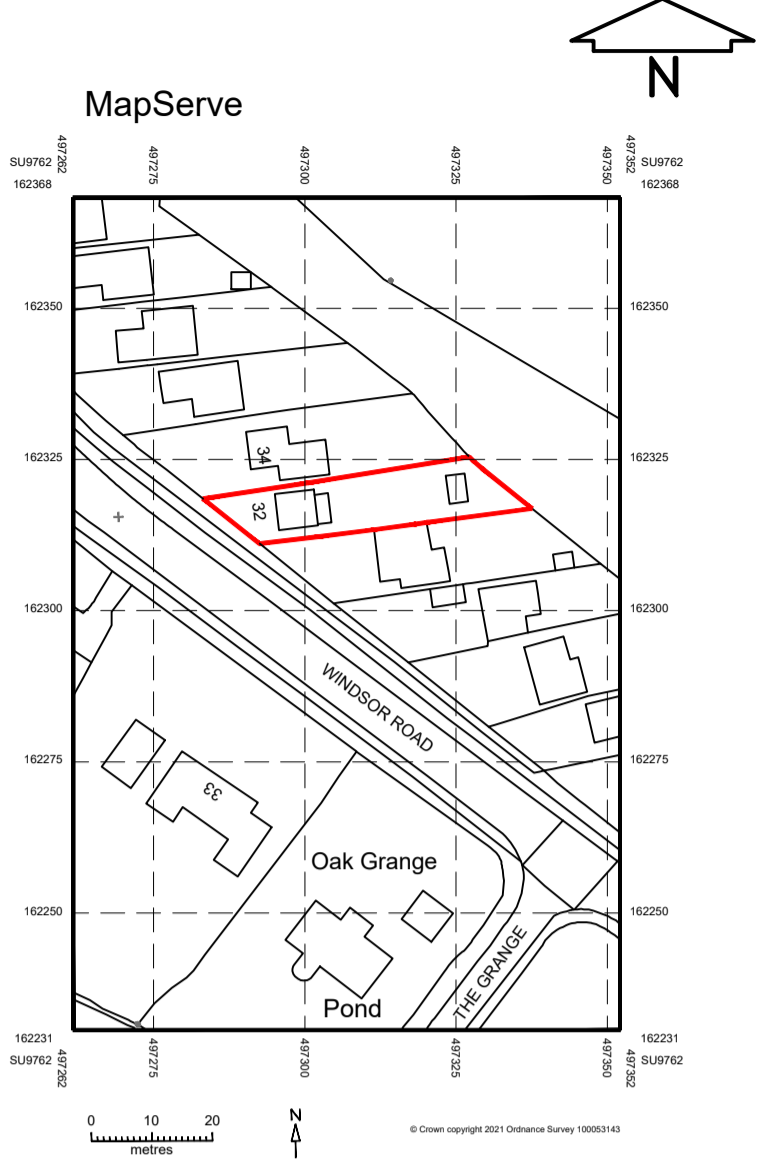


Oak Grange

PROPOSED SITE PLAN 1:200

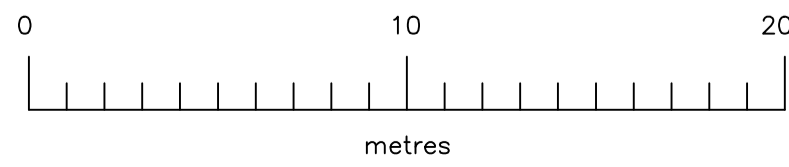

LOCATION PLAN 1:1250

ajt design services ltd
 9 queensway, sunbury-on-thames,
 middlesex. TW16 6HA

AJT DESIGN

t: 01932 782943
 m: 07973 419204
 e: rob@ajt-design.co.uk
 www: ajt-design.co.uk

PLANNING ISSUE	
Address 32 WINDSOR ROAD, CHOBHAM, WOKING, GU24 8LA	
Title PROPOSED SITE PLAN & LOCATION PLAN	
Drg. No. WR/32/03	Revision:
Scale : 1:200 & 1:1250 @ A1	Date: MAR. '21