


PROPOSED GARDEN SHED


**SOUTH ELEVATION
1:50 SCALE**

**EAST ELEVATION
1:50 SCALE**

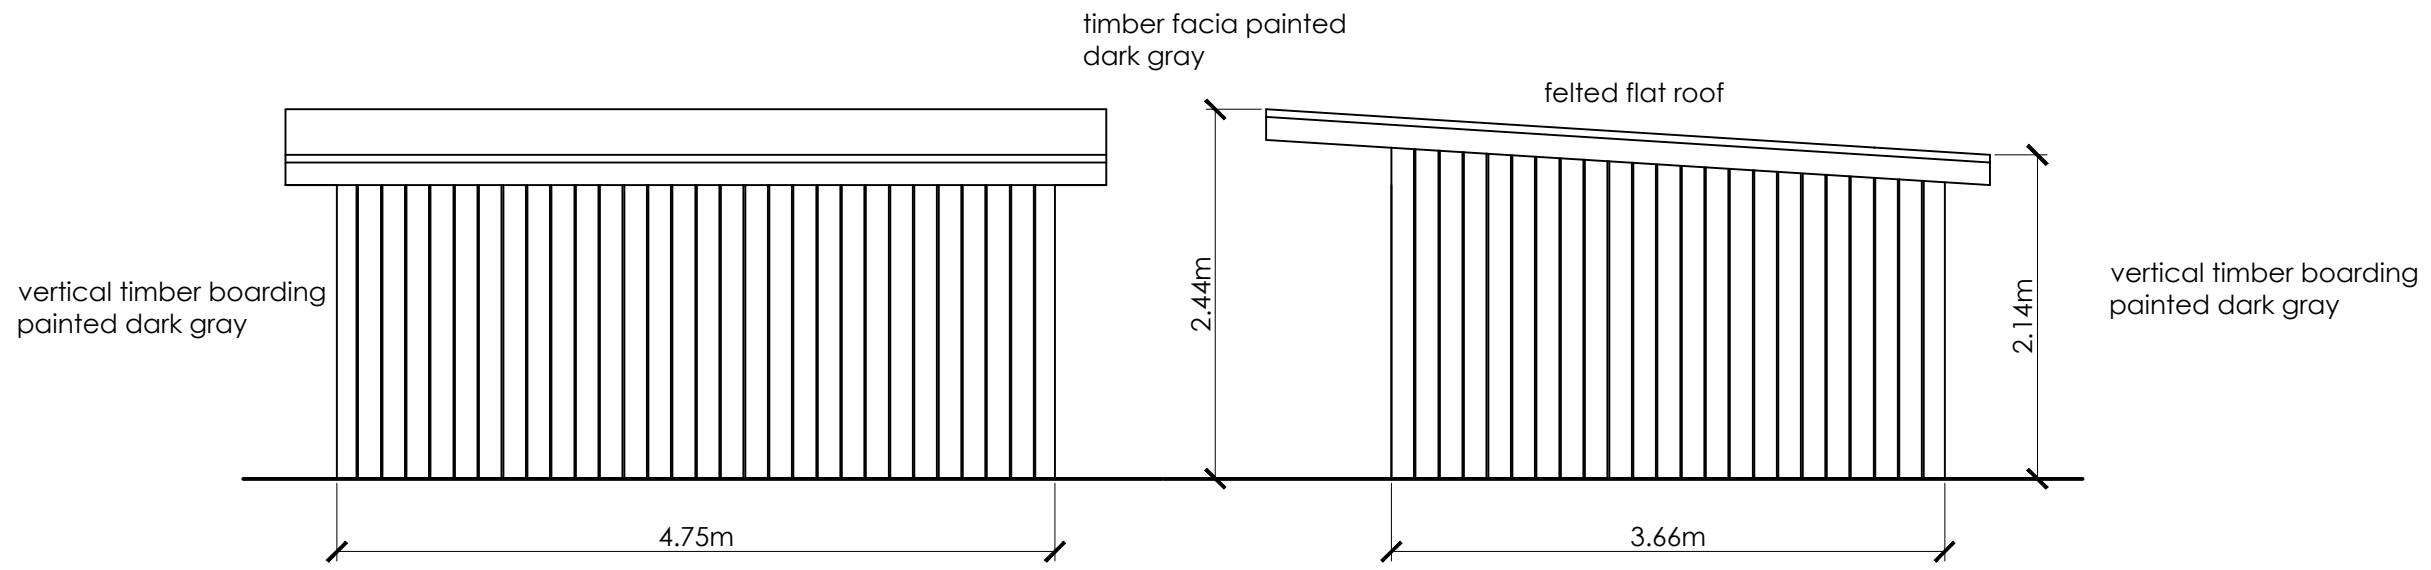

**WEST ELEVATION
1:50 SCALE**

**NORTH ELEVATION
1:50 SCALE**

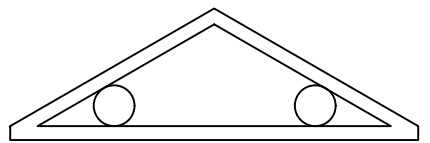

DS Beckett
Architect

Tigh Na Seileach, Pow Bridge
Tibbermore, By Perth
PH1 3NE
01738 861122


project:
New Timber Shed, Parking and
Garden Fencing at Craig Head
House, The Cross, Crieff, PH7 3BT

drawing:
Shed and Garden Fencing

revision:

date: 10.07.21 scale: 1:50

project no: drawing no: Planning/03

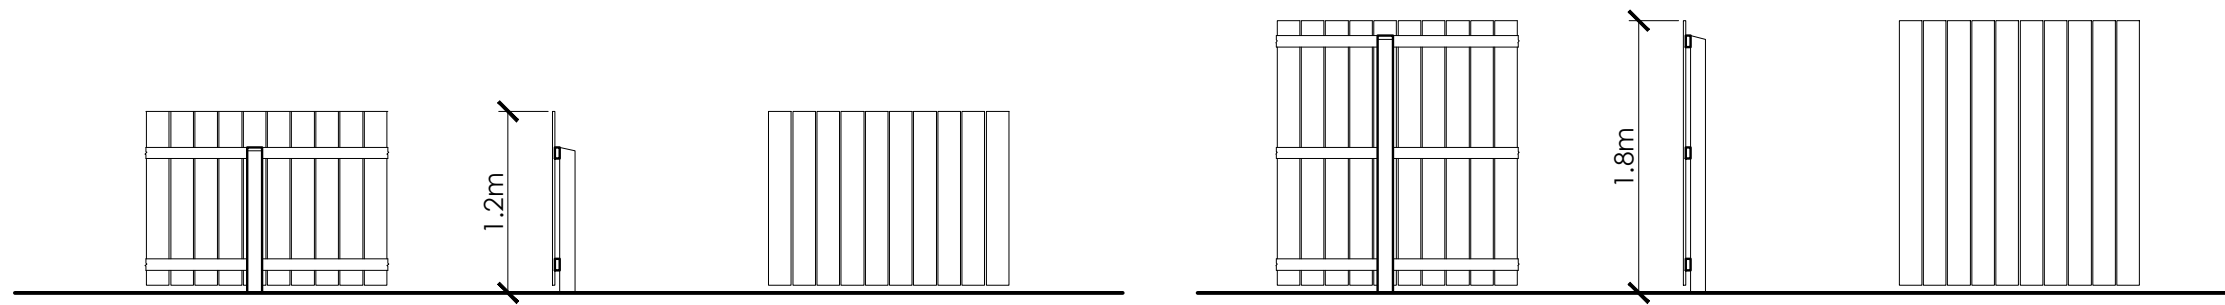

garden side elevations

**PROPOSED SCREEN GARDEN FENCING
1:50 SCALE**

garden outside elevations

0 0.5 1m 2m

Scale bar: (1:50 scale at A3 size print)

garden screen fencing of vertical timber boards with natural woodstain finish