



LOCATION AND SITE BOUNDARY PLAN
1:200 SCALE

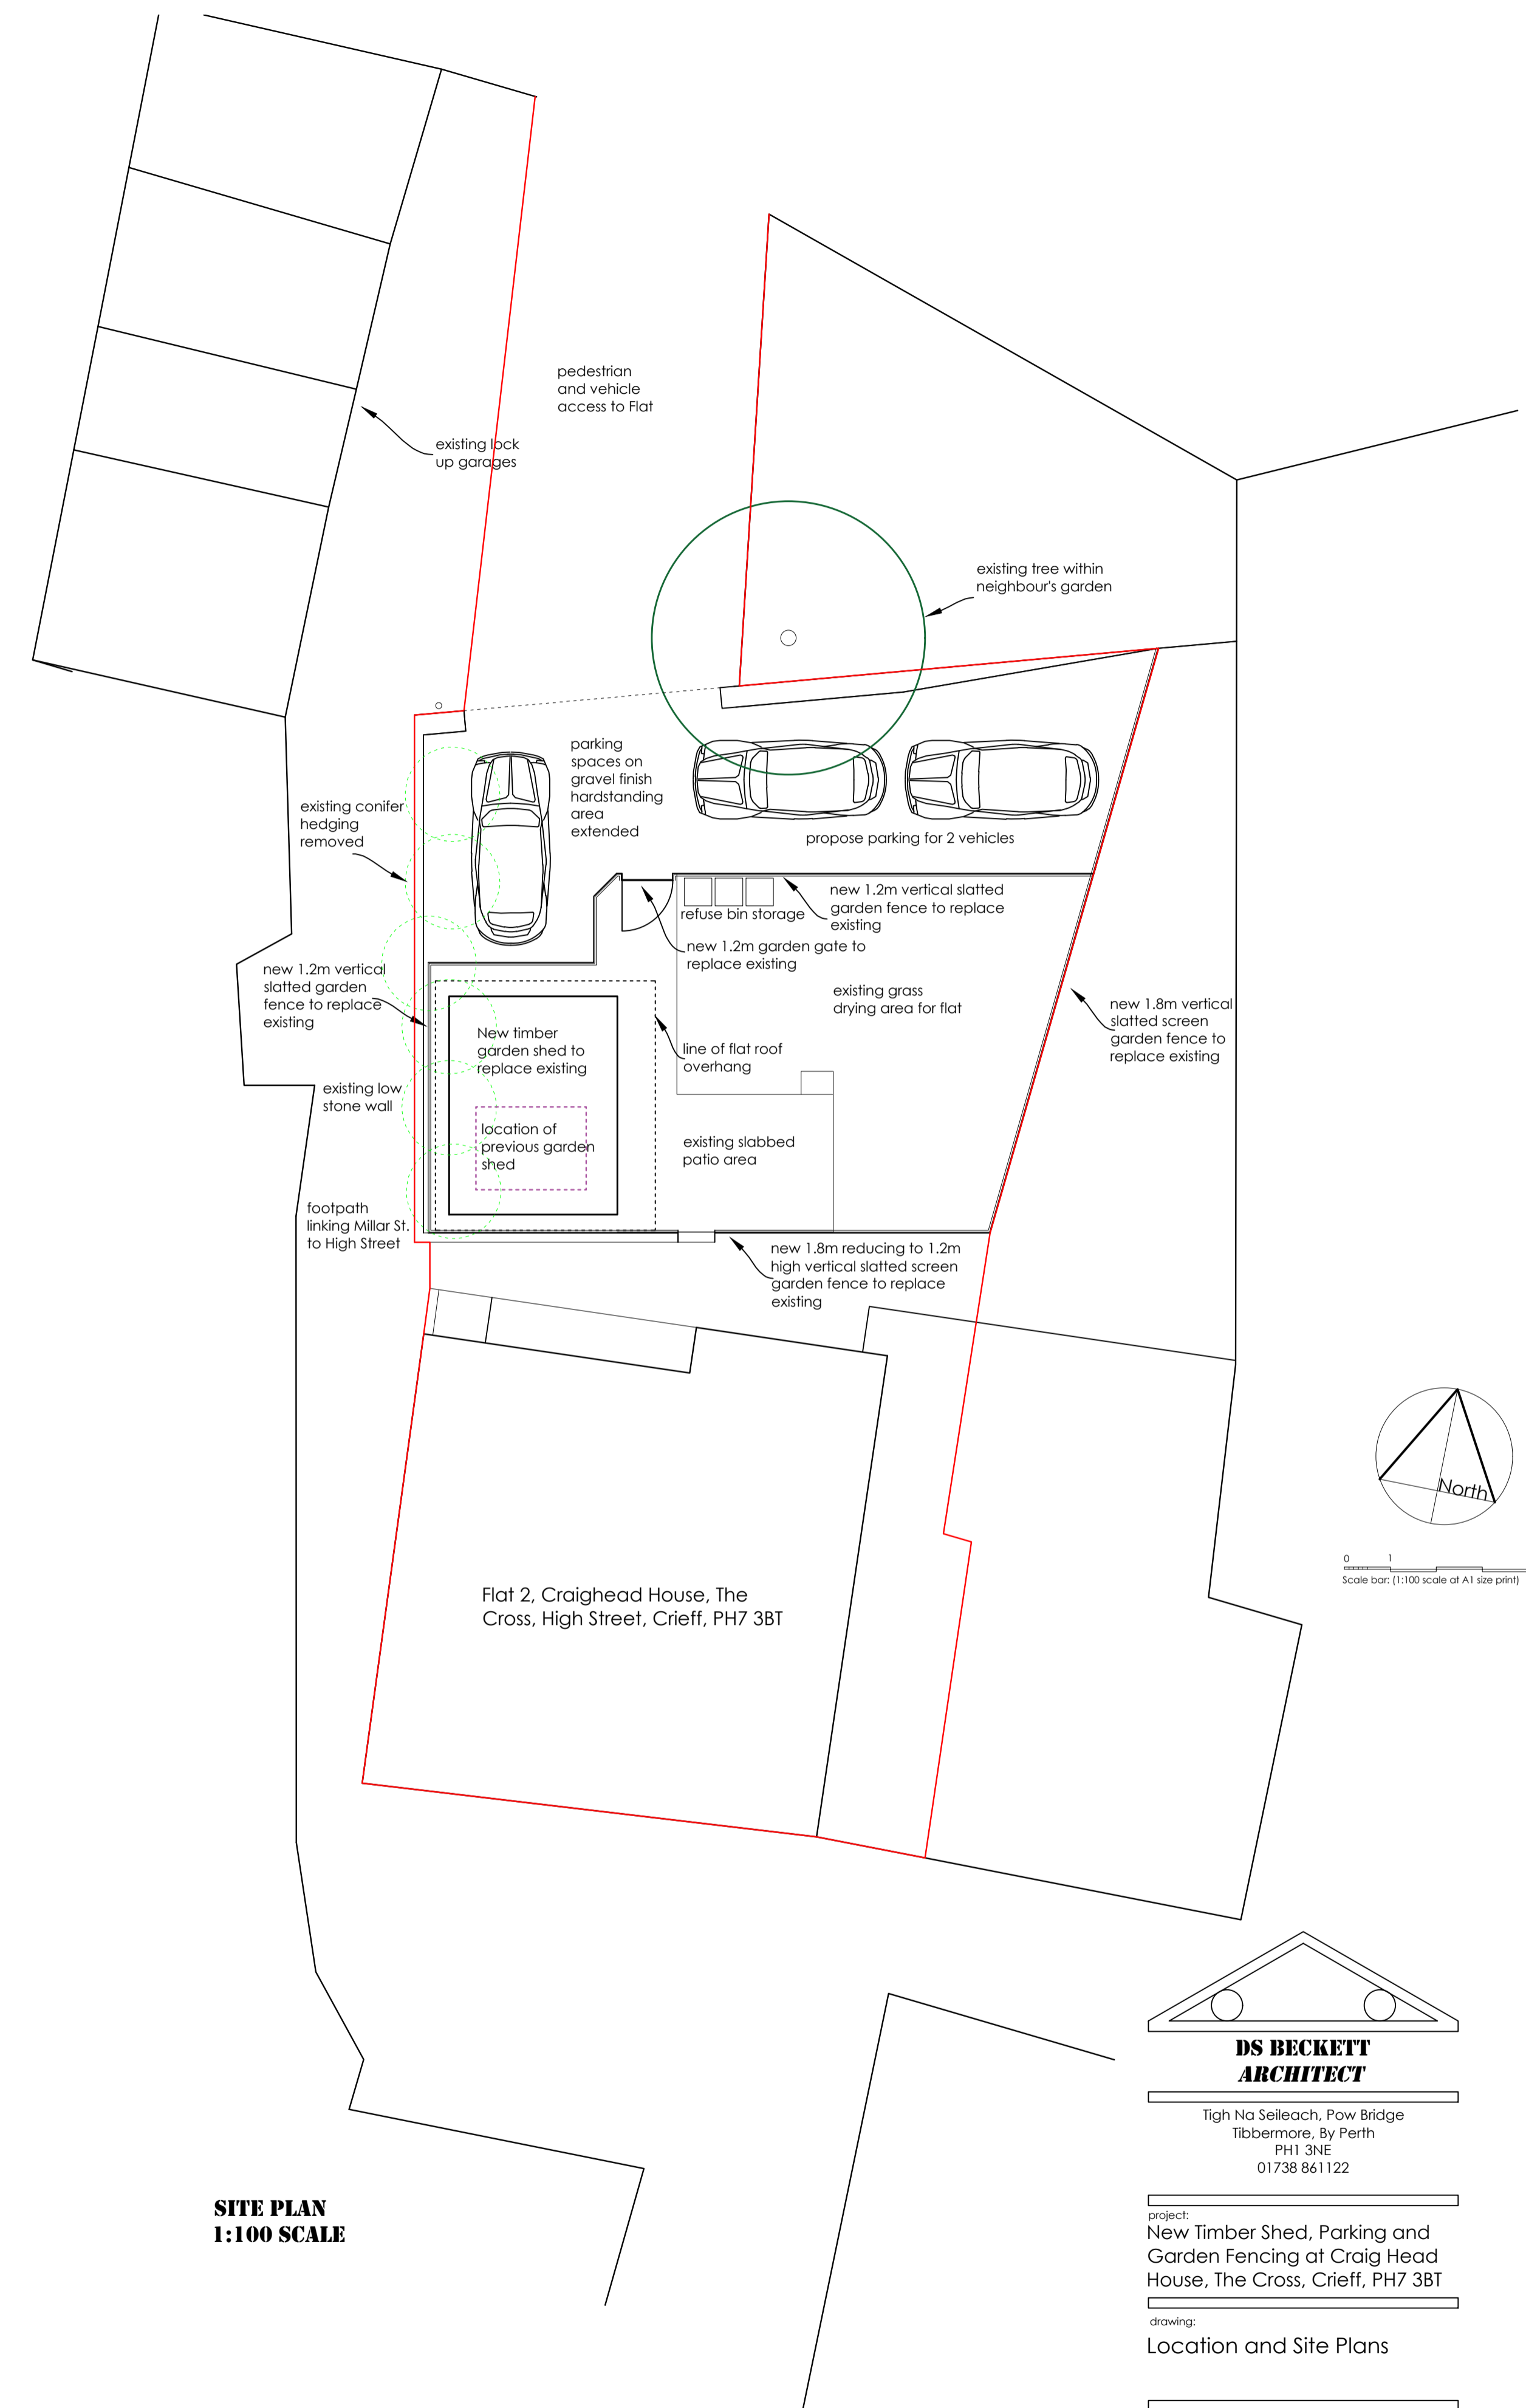

SITE PLAN
1:100 SCALE

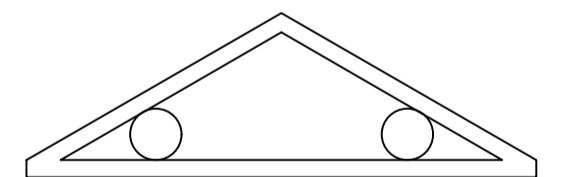

**DS BECKETT
ARCHITECT**

Tigh Na Sellaich, Pow Bridge
Tibbermore, By Perth
PH1 3NE
01738 861122

project:
New Timber Shed, Parking and
Garden Fencing at Craig Head
House, The Cross, Crieff, PH7 3BT

drawing:
Location and Site Plans

revision:

date: 14.07.21 scale: 1:100 & 1:200

project no: drawing no:
Planning/02