
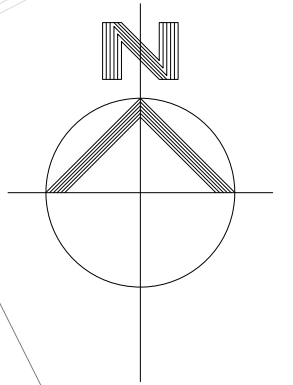


Edgington Way

CLEAR
PENN

547650E

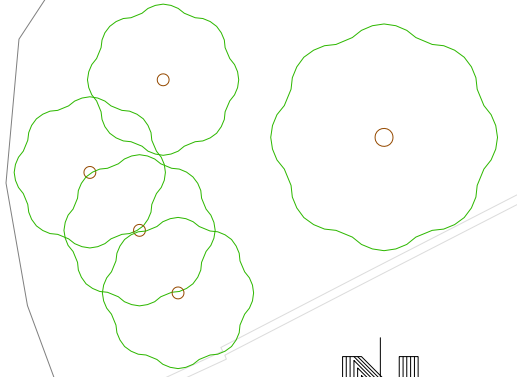


Porsche Sidcup

Proposed sign

Tesco Petrol Filling Station

170400N

 

Notes:
This drawing is the sole copyright of IAN C KING Associates and no part may be reproduced without their written consent.



IAN C KING

ASSOCIATES ARCHITECTS

45 Buxton Drive, New Malden
- - Surrey KT3 3UX - -
Tel: 07554 653 444 E-mail: ick@iancking.co.uk

Job Title

Land to the Rear of Tesco,
Edgington Way, Sidcup, DA14 5BN

Date 6-2021

Scale 1:200(A3)

Drg Title

Estate Sign
Site Plan

Job No C-242-TP

Drg No S-02