





Location Plan
 Scale 1:1250

 


Scale Bar

— Demise

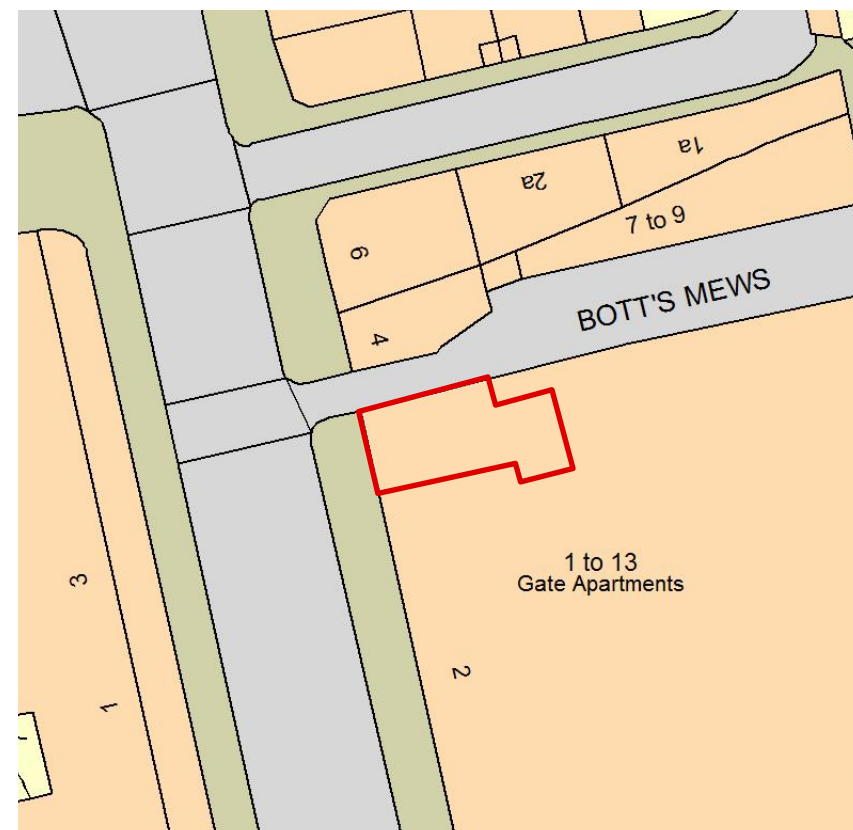

Site Plan
 Scale 1:500

 

Scale Bar

— Demise

Rev	Date	Notes
-	2021-07-06	New drawing

APPROVAL

Project
 PRICC
 Unit 8
 2b Chepstow Road
 London
 W2 5BH

Drawing
 Site & Location Plan
 Existing

Scale
 1:500, 1:1250 [A3]

Number
 PRICC-GA000

Drawn by
 DM

Revision
 -