



Front Elevation

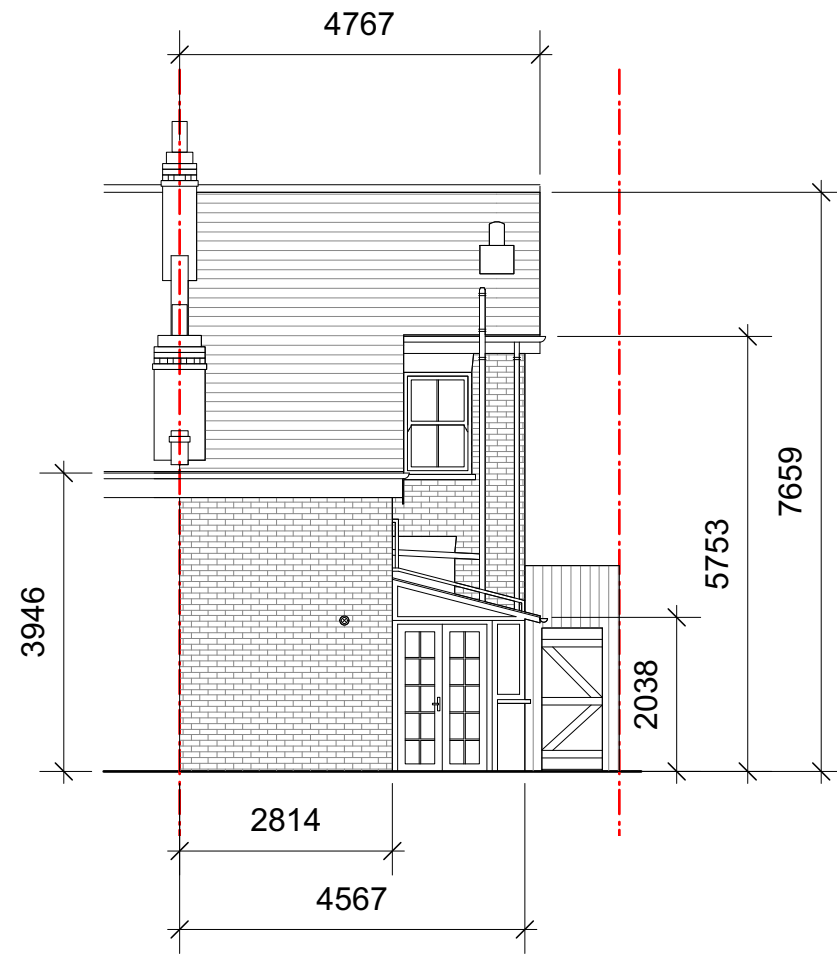

Rear Elevation

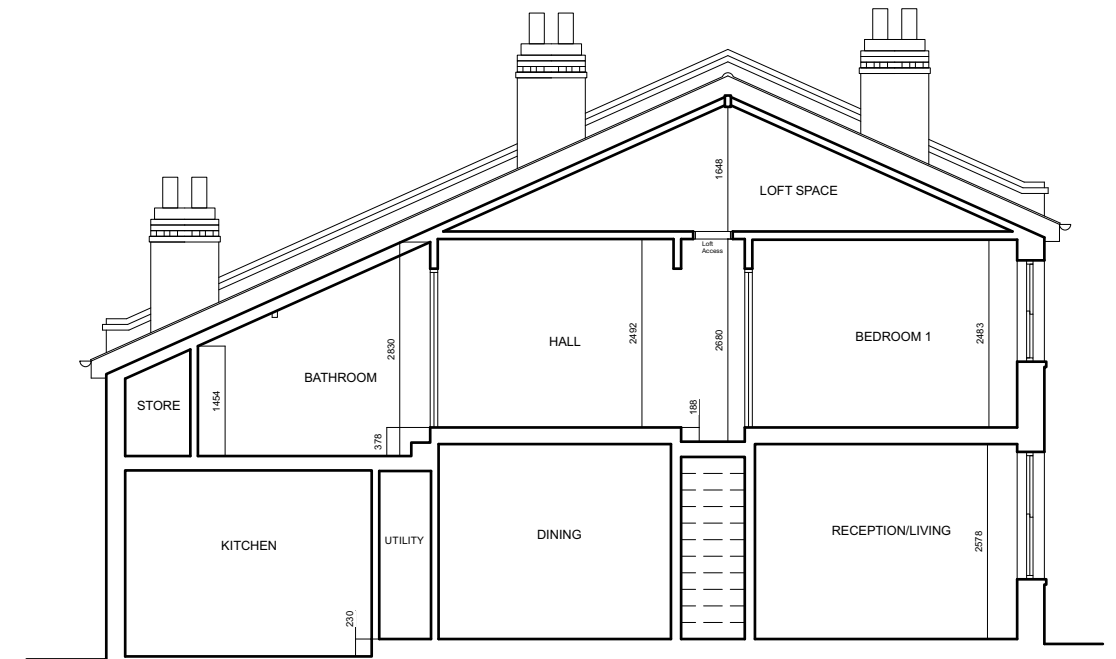

Section



Side Elevations

REV	DATE	COMMENT	DRW	CHK
02	29/06/2021	Planning UPDT	DS	HM
01	16/06/2021	Planning	DS	HM
00	04/06/2021	Initial issue	DS	HM



NOTES
All dimensions to be confirmed on site. This drawing is copyright © My-architect

My-architect

36 Keeling House, E2 6PG
T 07912325101 E harry.molyneux@my-architect.io


PROJECT
8 Parkfield Road, NW10 2BJ

DRAWING
Existing Elevations


SCALE
1:100 @ A3

STATUS
Planning

DRAWING No. **266/01/200** REVISION **P02**

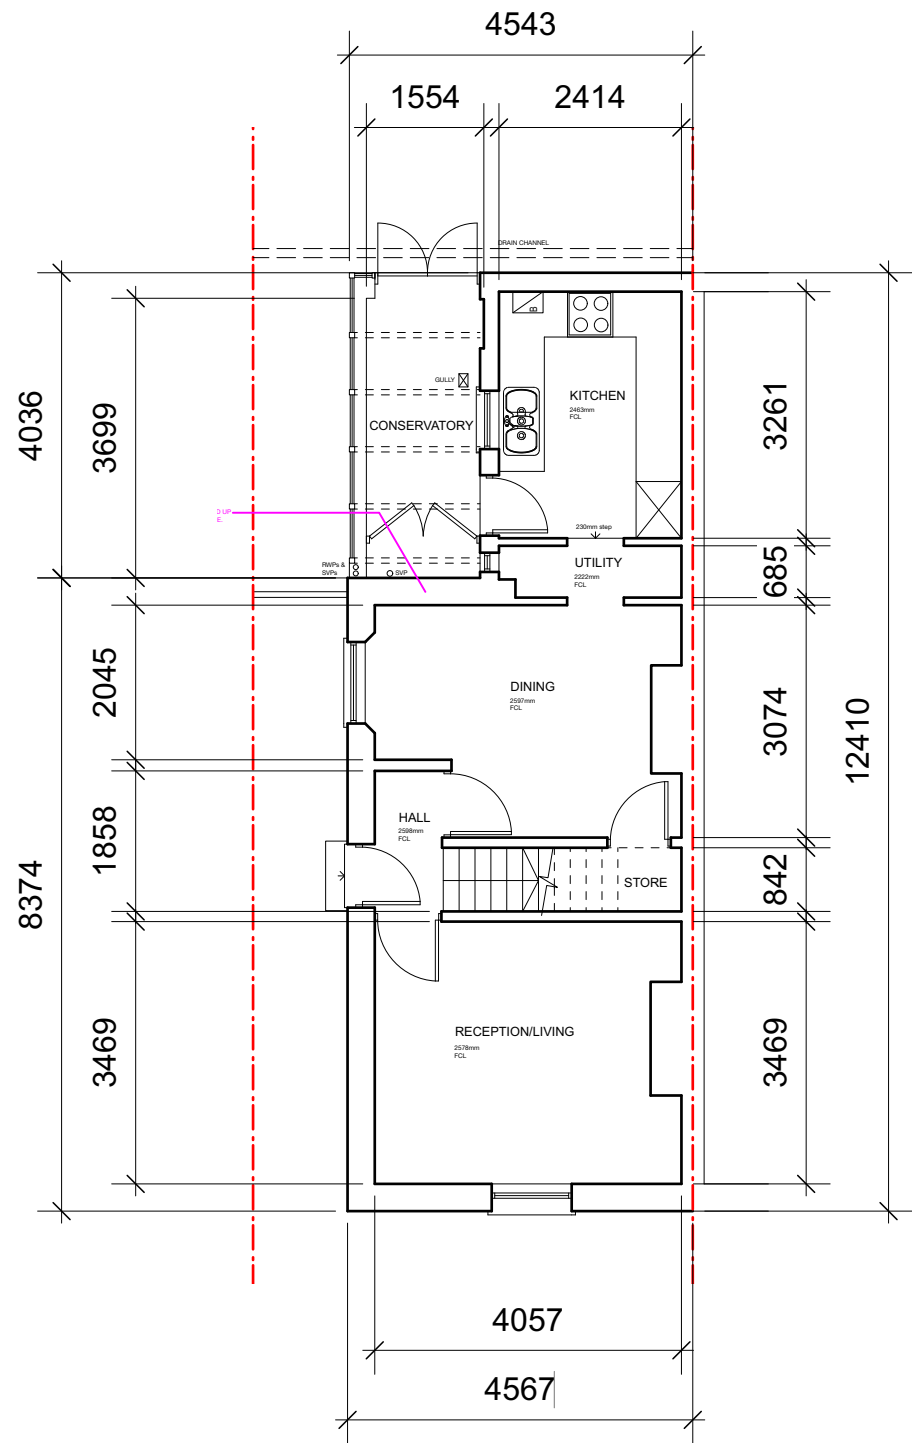

Ground Floor

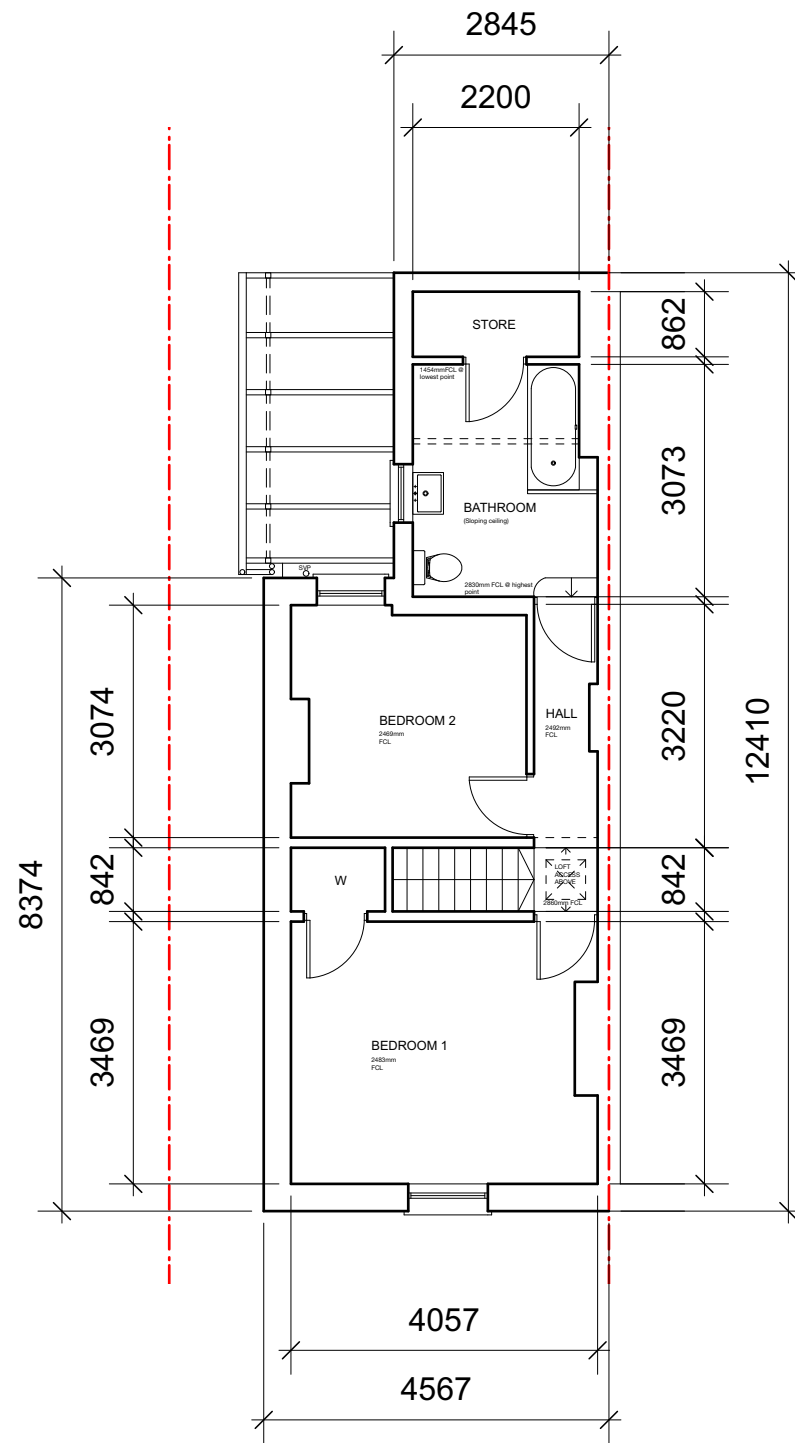

First Floor

REV	DATE	COMMENT	DRW	CHK
02	29/06/2021	Planning UPDT	DS	HM
01	16/06/2021	Planning	DS	HM
00	04/06/2021	Initial issue	DS	HM



NOTES
All dimensions to be confirmed on site. This drawing is copyright © My-architect

My-architect

36 Keeling House, E2 6PG
T 07912325101 E harry.molyneux@my-architect.io


PROJECT
8 Parkfield Road, NW10 2BJ

DRAWING
Existing Floor Plans


SCALE
1:100 @ A3

STATUS
Planning

DRAWING No. **266/01/400** REVISION **P02**

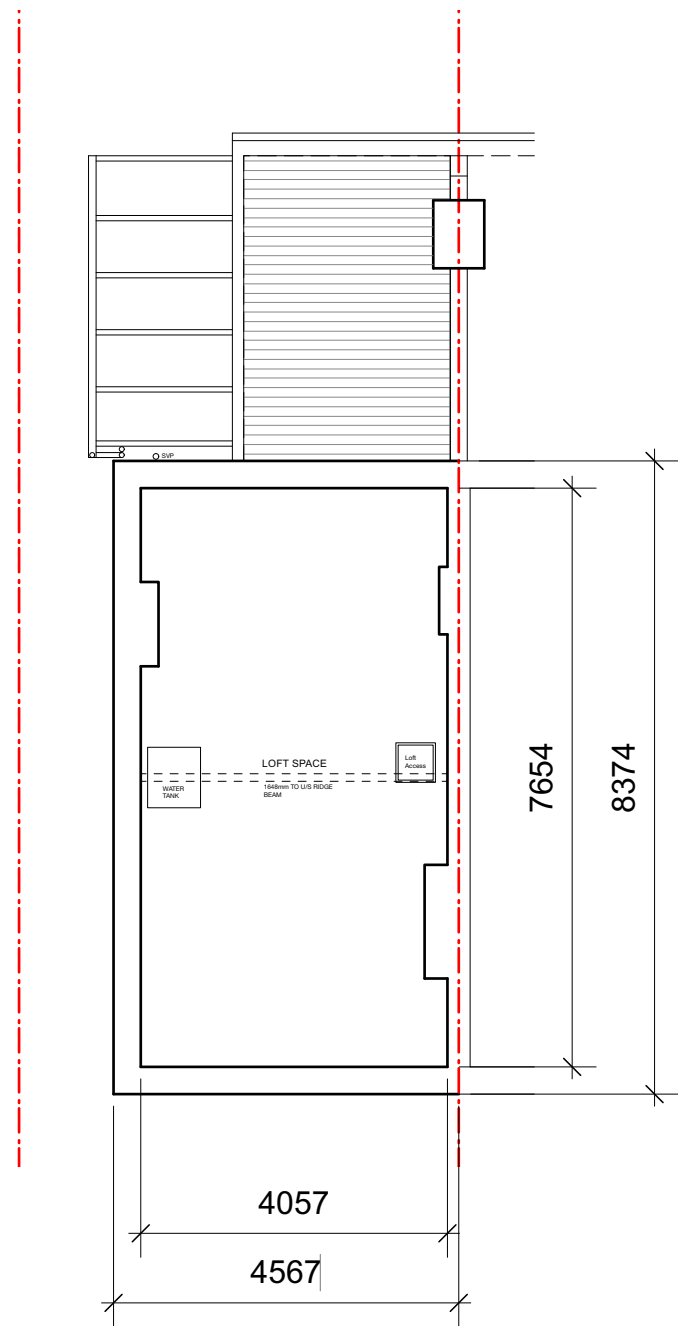


Loft Floor

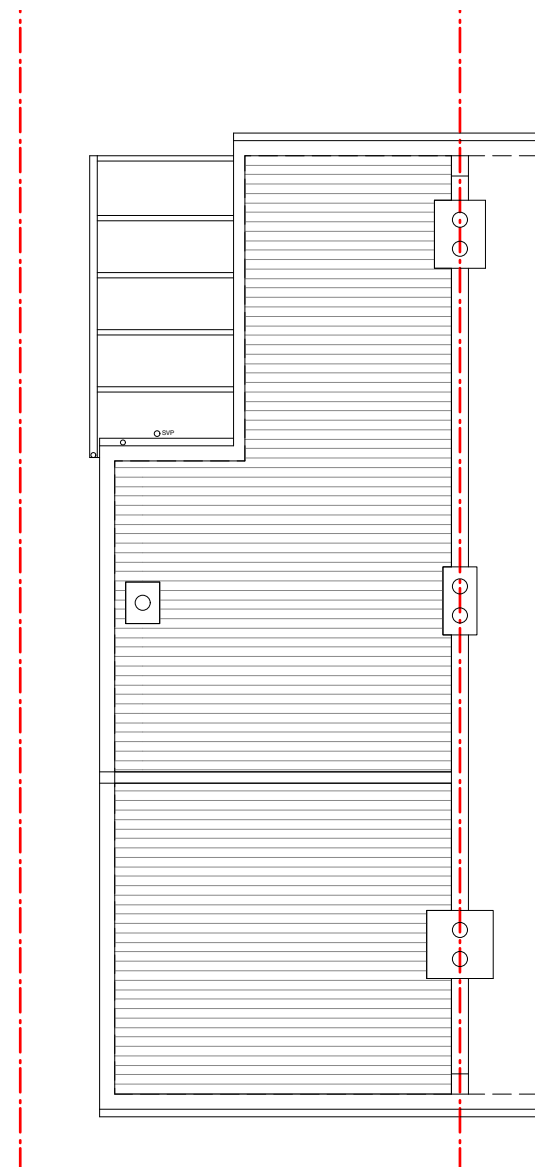

Roof

REV	DATE	COMMENT	DRW	CHK
02	29/06/2021	Planning UPDT	DS	HM
01	16/06/2021	Planning	DS	HM
00	04/06/2021	Initial issue	DS	HM

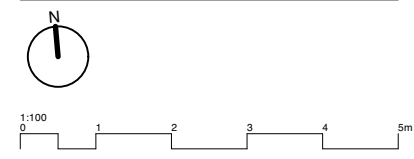

NOTES
All dimensions to be confirmed on site. This drawing is copyright © My-architect

My-architect

36 Keeling House, E2 6PG
T 07912325101 E harry.molyneux@my-architect.io


PROJECT
8 Parkfield Road, NW10 2BJ

DRAWING
Existing Floor Plans


SCALE
1:100 @ A3

STATUS
Planning


DRAWING No. **266/01/401** REVISION **P02**

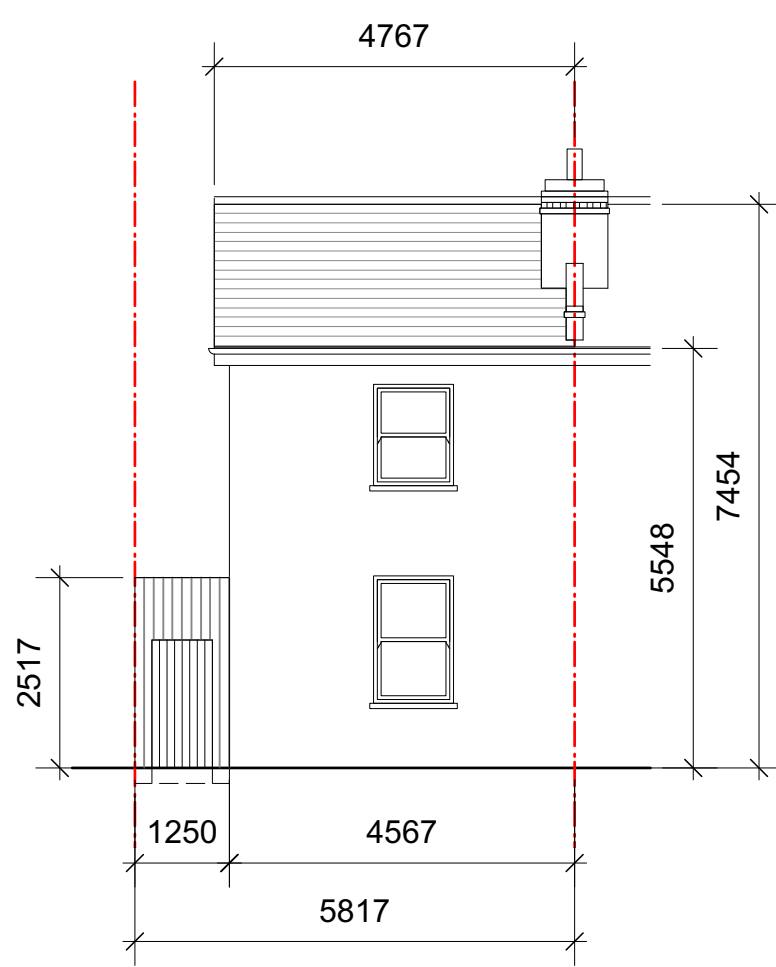

Front Elevation

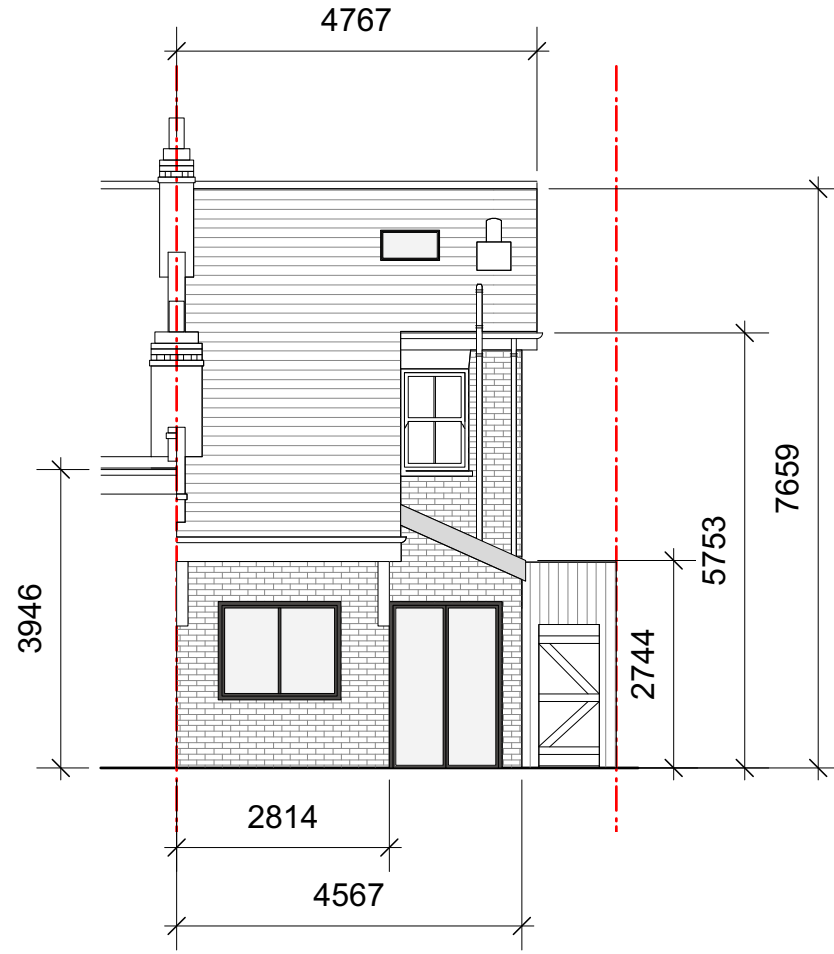

Rear Elevation

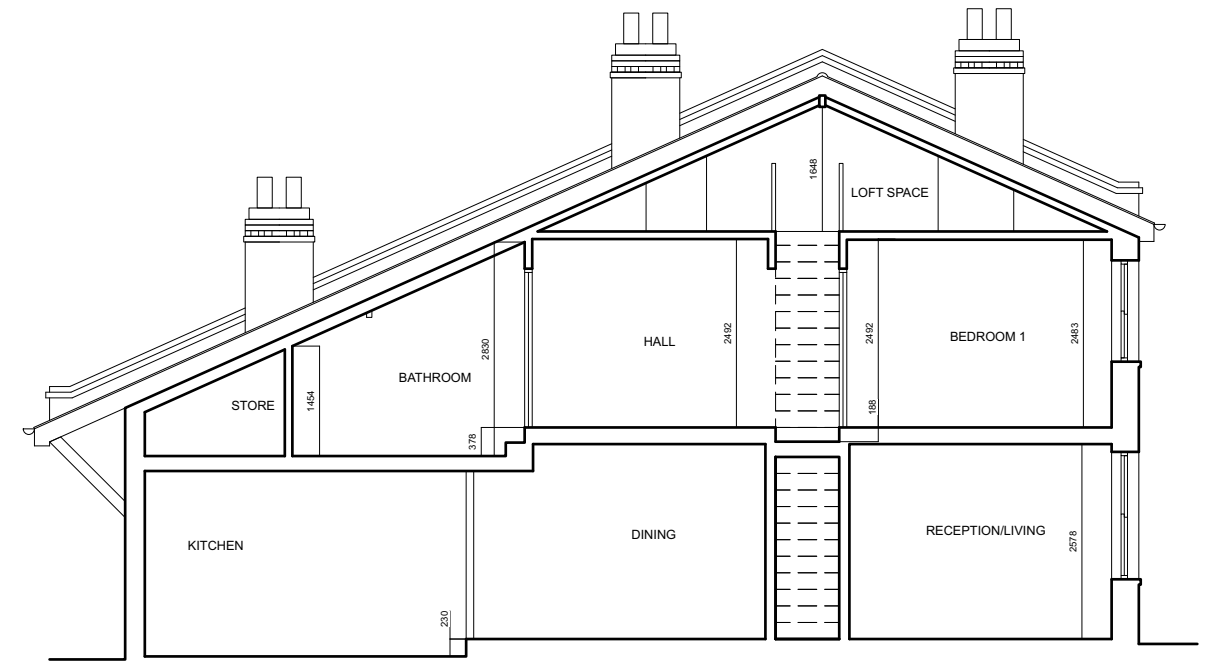

Section



Side Elevations

REV	DATE	COMMENT	DRW	CHK
02	29/06/2021	Planning UPDT	DS	HM
01	16/06/2021	Planning	DS	HM
00	04/06/2021	Initial issue	DS	HM




NOTES
All dimensions to be confirmed on site. This drawing is copyright © My-architect

My-architect


36 Keeling House, E2 6PG
T 07912325101 E harry.molyneux@my-architect.io

PROJECT
8 Parkfield Road, NW10 2BJ
DRAWING
Proposed Elevations
SCALE
1:100 @ A3
STATUS
Planning

DRAWING No. **266/03/200** REVISION **P02**

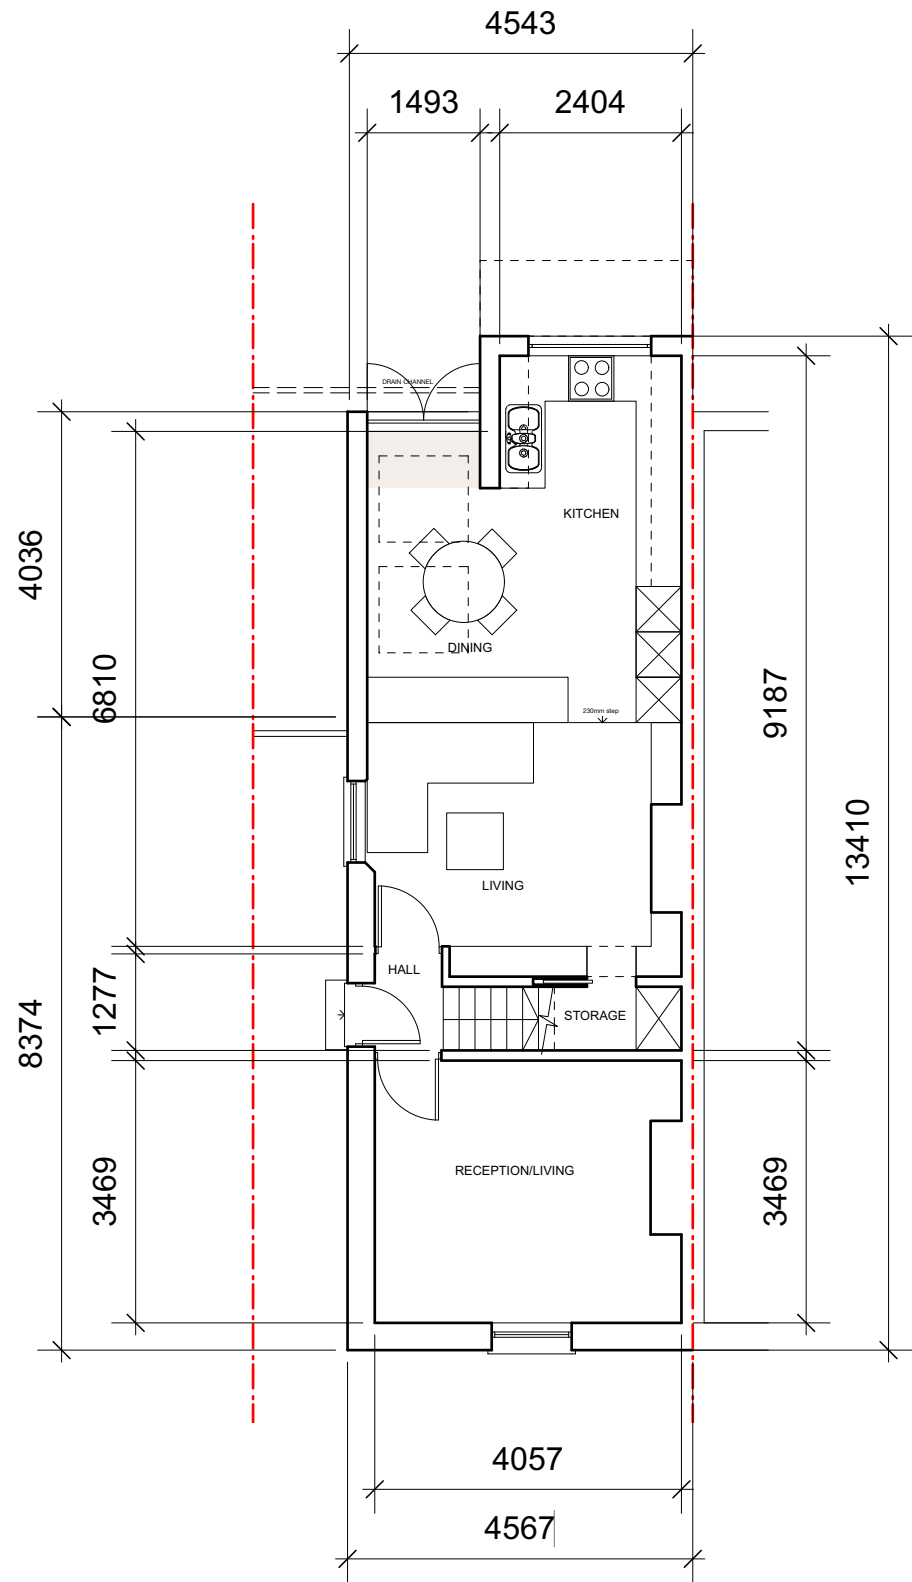

Ground Floor

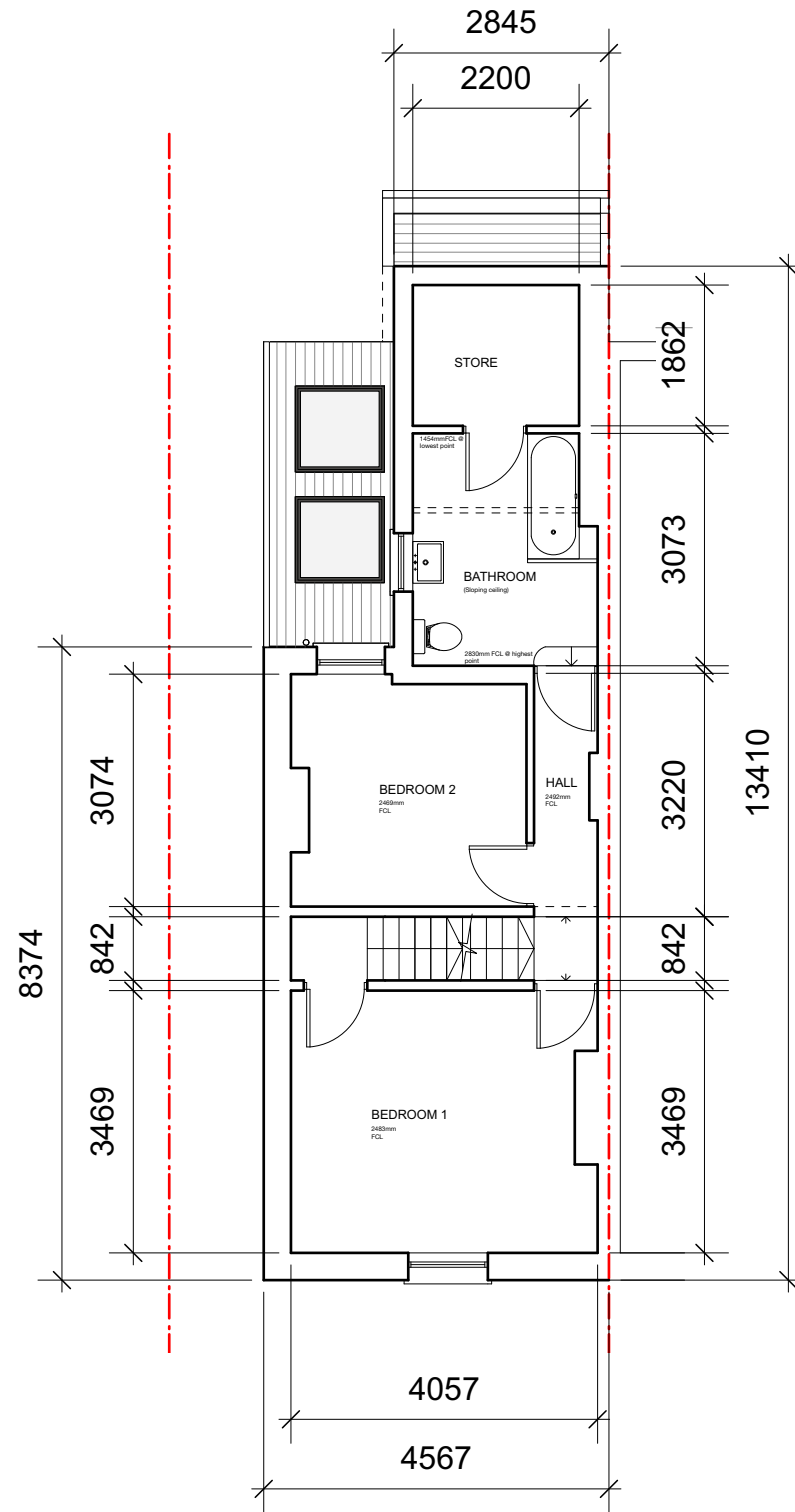

First Floor

REV	DATE	COMMENT	DRW	CHK
02	29/06/2021	Planning UPDT	DS	HM
01	16/06/2021	Planning	DS	HM
00	04/06/2021	Initial issue	DS	HM



NOTES
All dimensions to be confirmed on site. This drawing is copyright © My-architect

My-architect

36 Keeling House, E2 6PG
T 07912325101 E harry.molyneux@my-architect.io


PROJECT
8 Parkfield Road, NW10 2BJ

DRAWING
Proposed Floor Plans


SCALE
1:100 @ A3

STATUS
Planning

DRAWING No. **266/03/400** REVISION **P02**

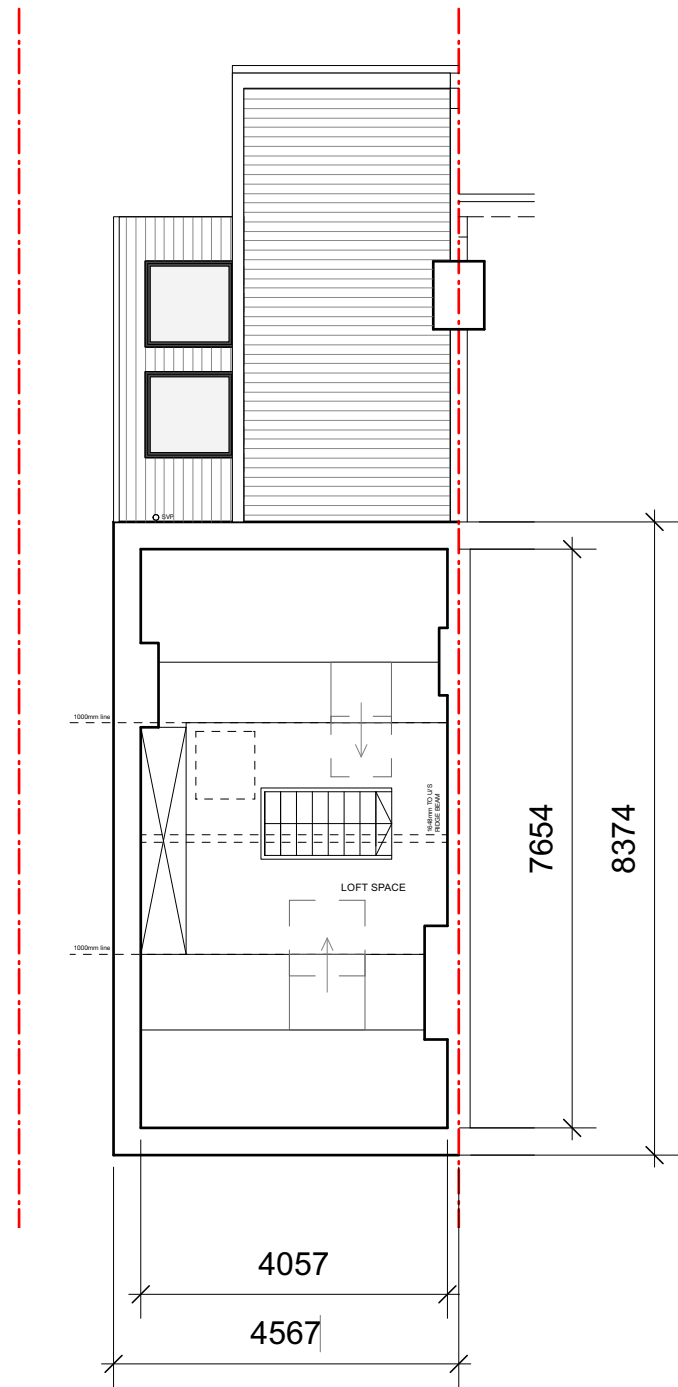

Loft Floor

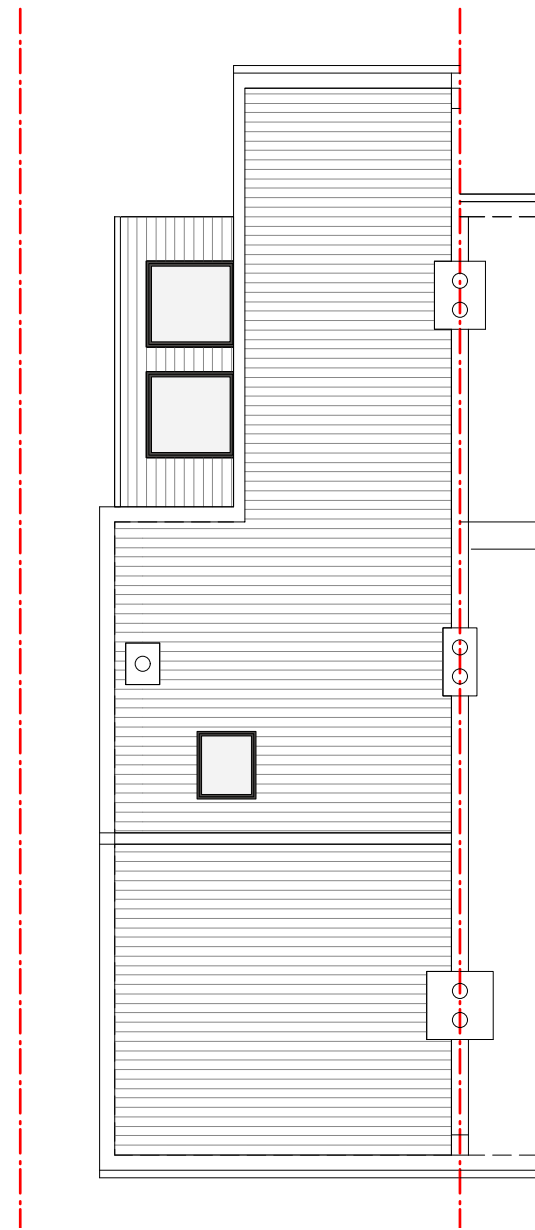

Roof

REV	DATE	COMMENT	DRW	CHK
02	29/06/2021	Planning UPDT	DS	HM
01	16/06/2021	Planning	DS	HM
00	04/06/2021	Initial issue	DS	HM



NOTES
All dimensions to be confirmed on site. This drawing is copyright © My-architect

My-architect

36 Keeling House, E2 6PG
T 07912325101 E harry.molyneux@my-architect.io

PROJECT
8 Parkfield Road, NW10 2BJ

DRAWING
Proposed Floor Plans


SCALE
1:100 @ A3

STATUS
Planning

DRAWING No. **266/03/401** REVISION **P02**



Existing Block Plan

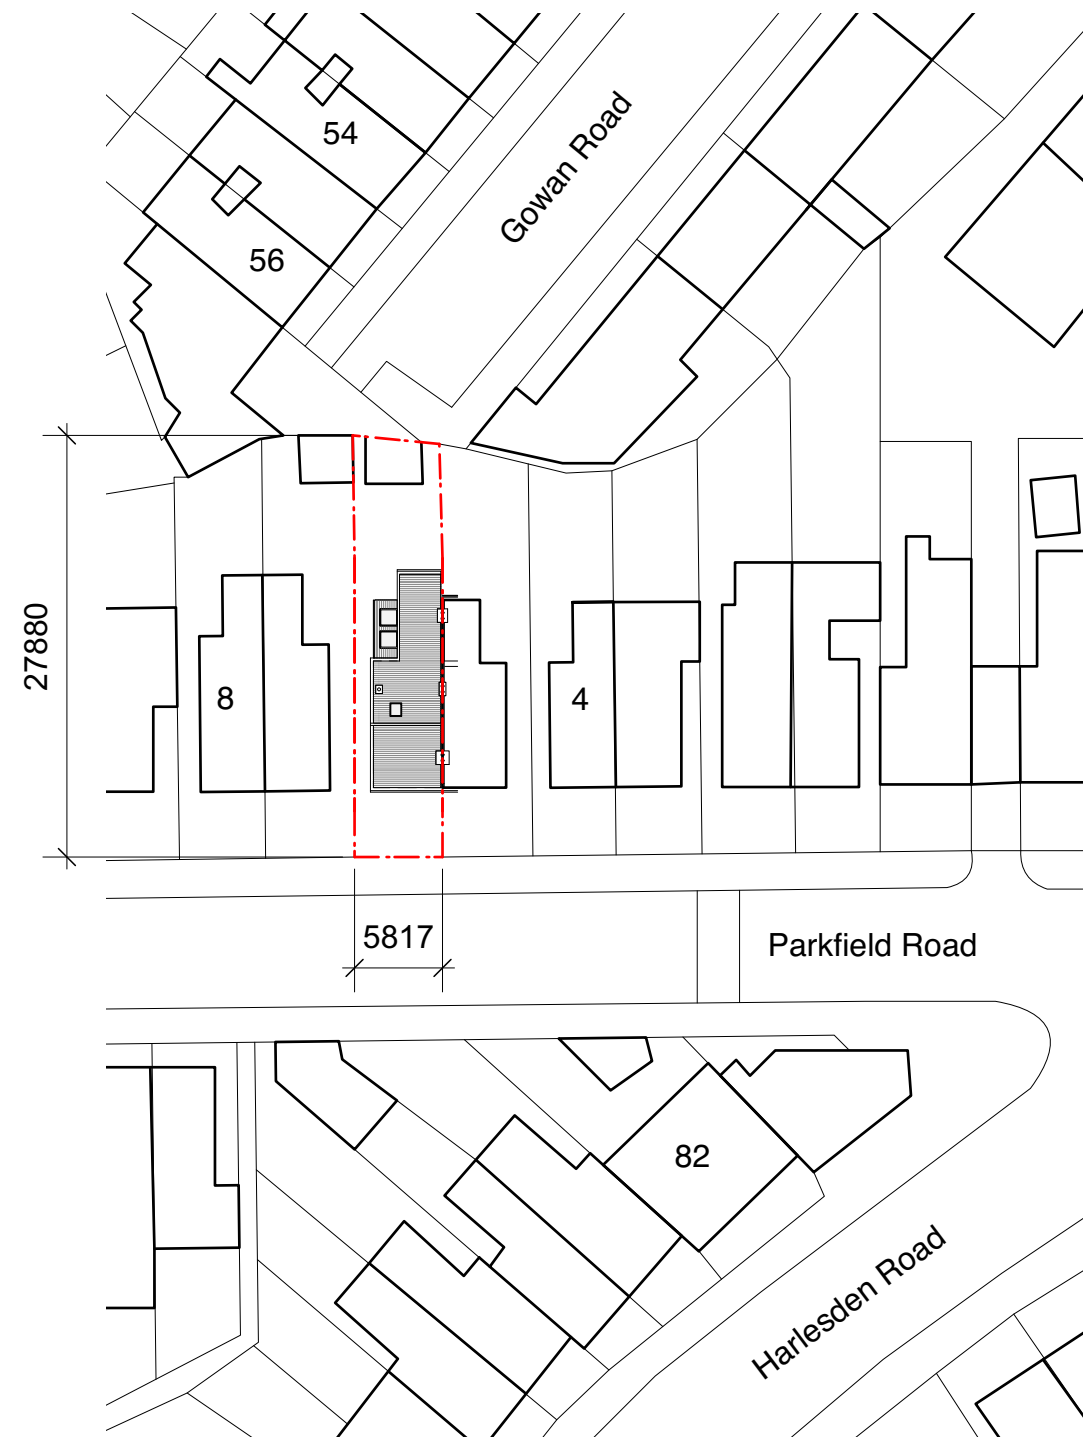

Proposed Block Plan

02	29/06/2021	Planning UPDT	DS	HM
01	16/06/2021	Planning	DS	HM
00	04/06/2021	Initial issue	DS	HM
REV	DATE	COMMENT	DRW	CHK



NOTES
All dimensions to be confirmed on site. This drawing is copyright © My-architect

My-architect

36 Keeling House, E2 6PG
T 07912325101 E harry.molyneux@my-architect.io

PROJECT
8 Parkfield Road, NW10 2BJ
DRAWING
Block Plans
SCALE
1:500 @ A3
STATUS
Planning

DRAWING No. REVISION
266/01/500 P02