




All work to conform to current building regulations

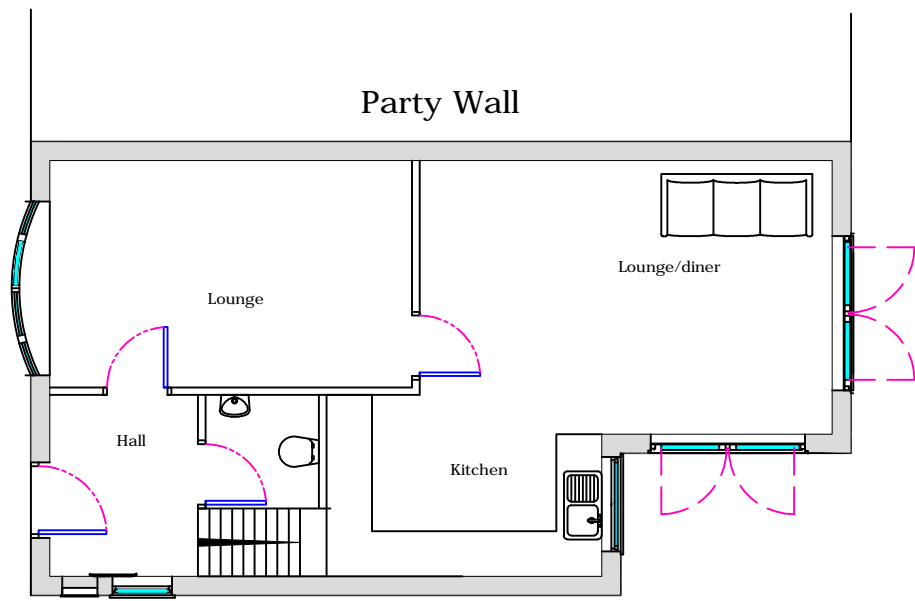

Existing Ground floor Plan

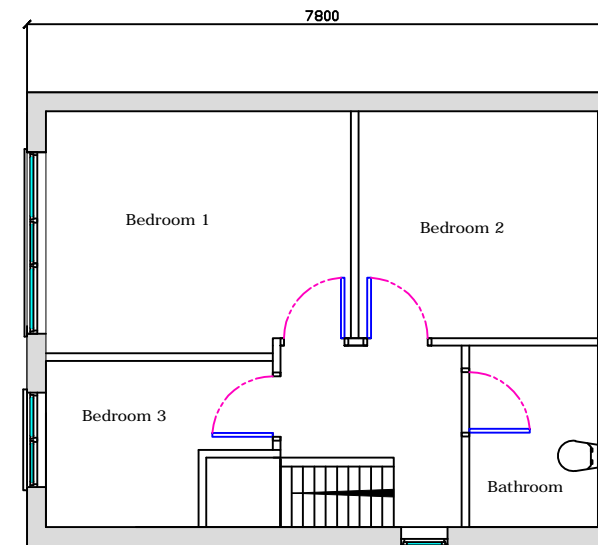

Existing 1st floor Plan

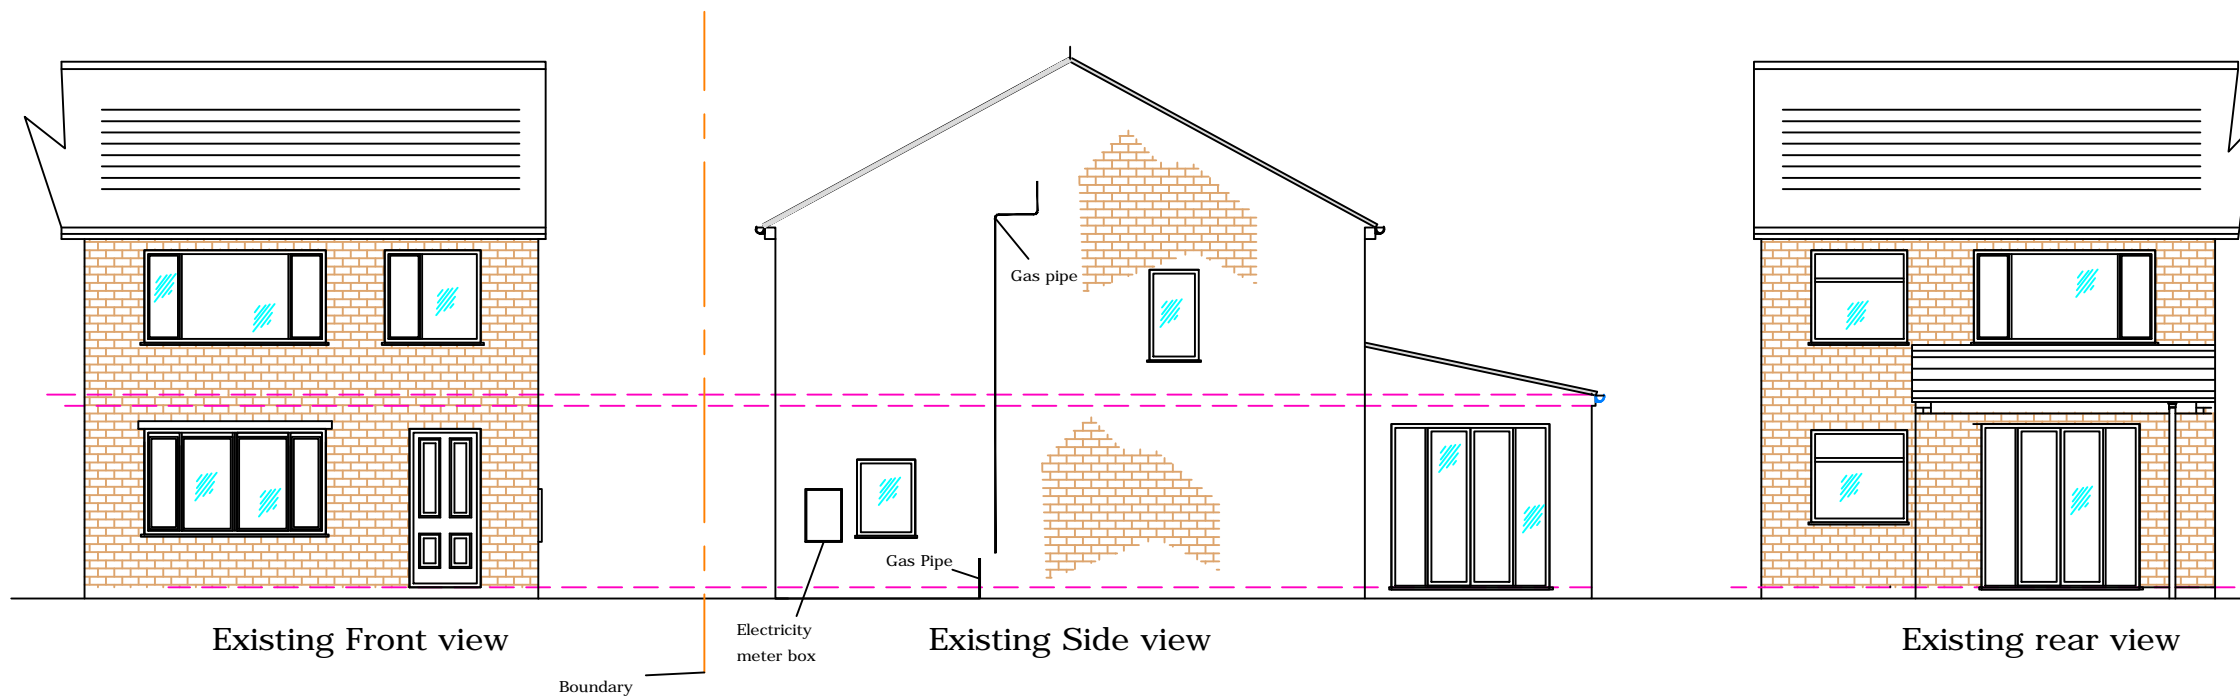

Elevations showing existing views. Initial consideration to moving Electricity meter, also gas supply and feed to upstairs as shown on side view. Work to be carried out by competent certified person(s)

Semi detached residence

Drawings for Planning Application only

Address: 46 Whenby Grove Huntington York YO31 9DS		
Drwg Name: Existing Elevations		
Drwg No. EE/003	date	15/05/2021
drawn by JNC	scale	1:100
disclaimer All measurements and levels to be checked on site.		