

NOTE:  
 THIS DRAWING HAS BEEN PRODUCED BY ELECTRONIC MEANS. SHOULD THE SCALE MEASUREMENTS BE TAKEN BY MEANS OTHER THAN ELECTRONIC (e.g. FROM A PRINTED COPY), THE FOLLOWING MUST BE TAKEN INTO CONSIDERATION BEFORE SCALING IS UNDERTAKEN:  
 1. ENSURE THAT THE COPY HAS BEEN PRINTED/PLOTTED ON THE STATED SHEET SIZE WITH THE PLOTTING SCALE SET TO A CORRECT RATIO.  
 2. ENSURE THAT AN ADEQUATE ALLOWANCE (DEPENDANT ON THE STATED SCALE) IS MADE FOR THE INEVITABLE DISTORTIONS INTRODUCED BY PLOTTING/PRINTING AND COPYING PROCESSES.  
 3. MARKED CRITICAL DIMENSIONS ARE TO BE REGARDED AS HAVING PRECEDENCE OVER THE SCALED VALUES.



Existing Site Plan  
 Scale 1:200

Associated Drawings

Drawing No.	Drawing Name

Rev.	Date	Description	Drawn	Checked

Client: Matthew Bellwood

Project: Garage


Project Address: The Limes YO19 5UD

Drawing Number: 21/043/B/002

Drawing Name: Existing Site Plan

Drawn by: TMB      Checked by: TMB      Date: 03 May 21

Drawing Size: A3      Drawing Scale: As shown @ A3      Drawing type: For Comment

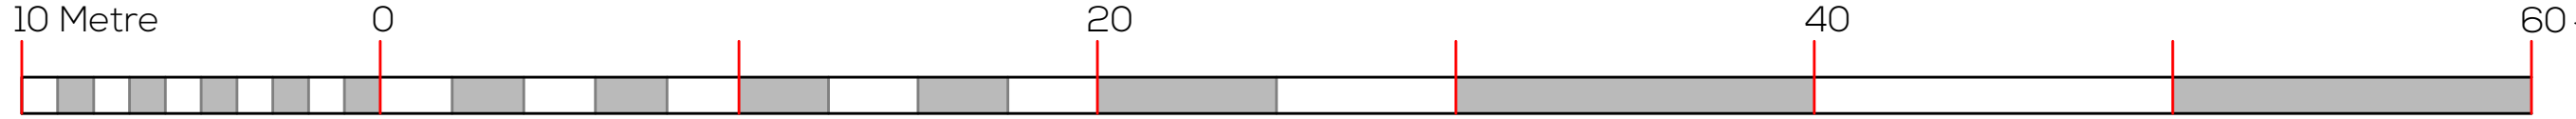

Scale 1:200

No responsibility is accepted for any use made of this document other than for that which it was prepared and issued.  
 All dimensions should be checked on site. Any drawing errors or divergences should be brought to the attention of Tom Billingham by email - majortom2958@live.com