



Notes:

The contractor is responsible for checking dimensions, any discrepancies to be determined by the architects before proceeding with the works.

No dimensions to be scaled from drawing, figured dimensions to be worked to in all cases.

All materials used and work undertaken to be in accordance with relevant British Standards, Code of Practice and the Building Regulations with subsequent amendments.

• The contents of this drawing are the property of Mike Fining Chartered Architects and must not be reproduced without their expressed written consent.

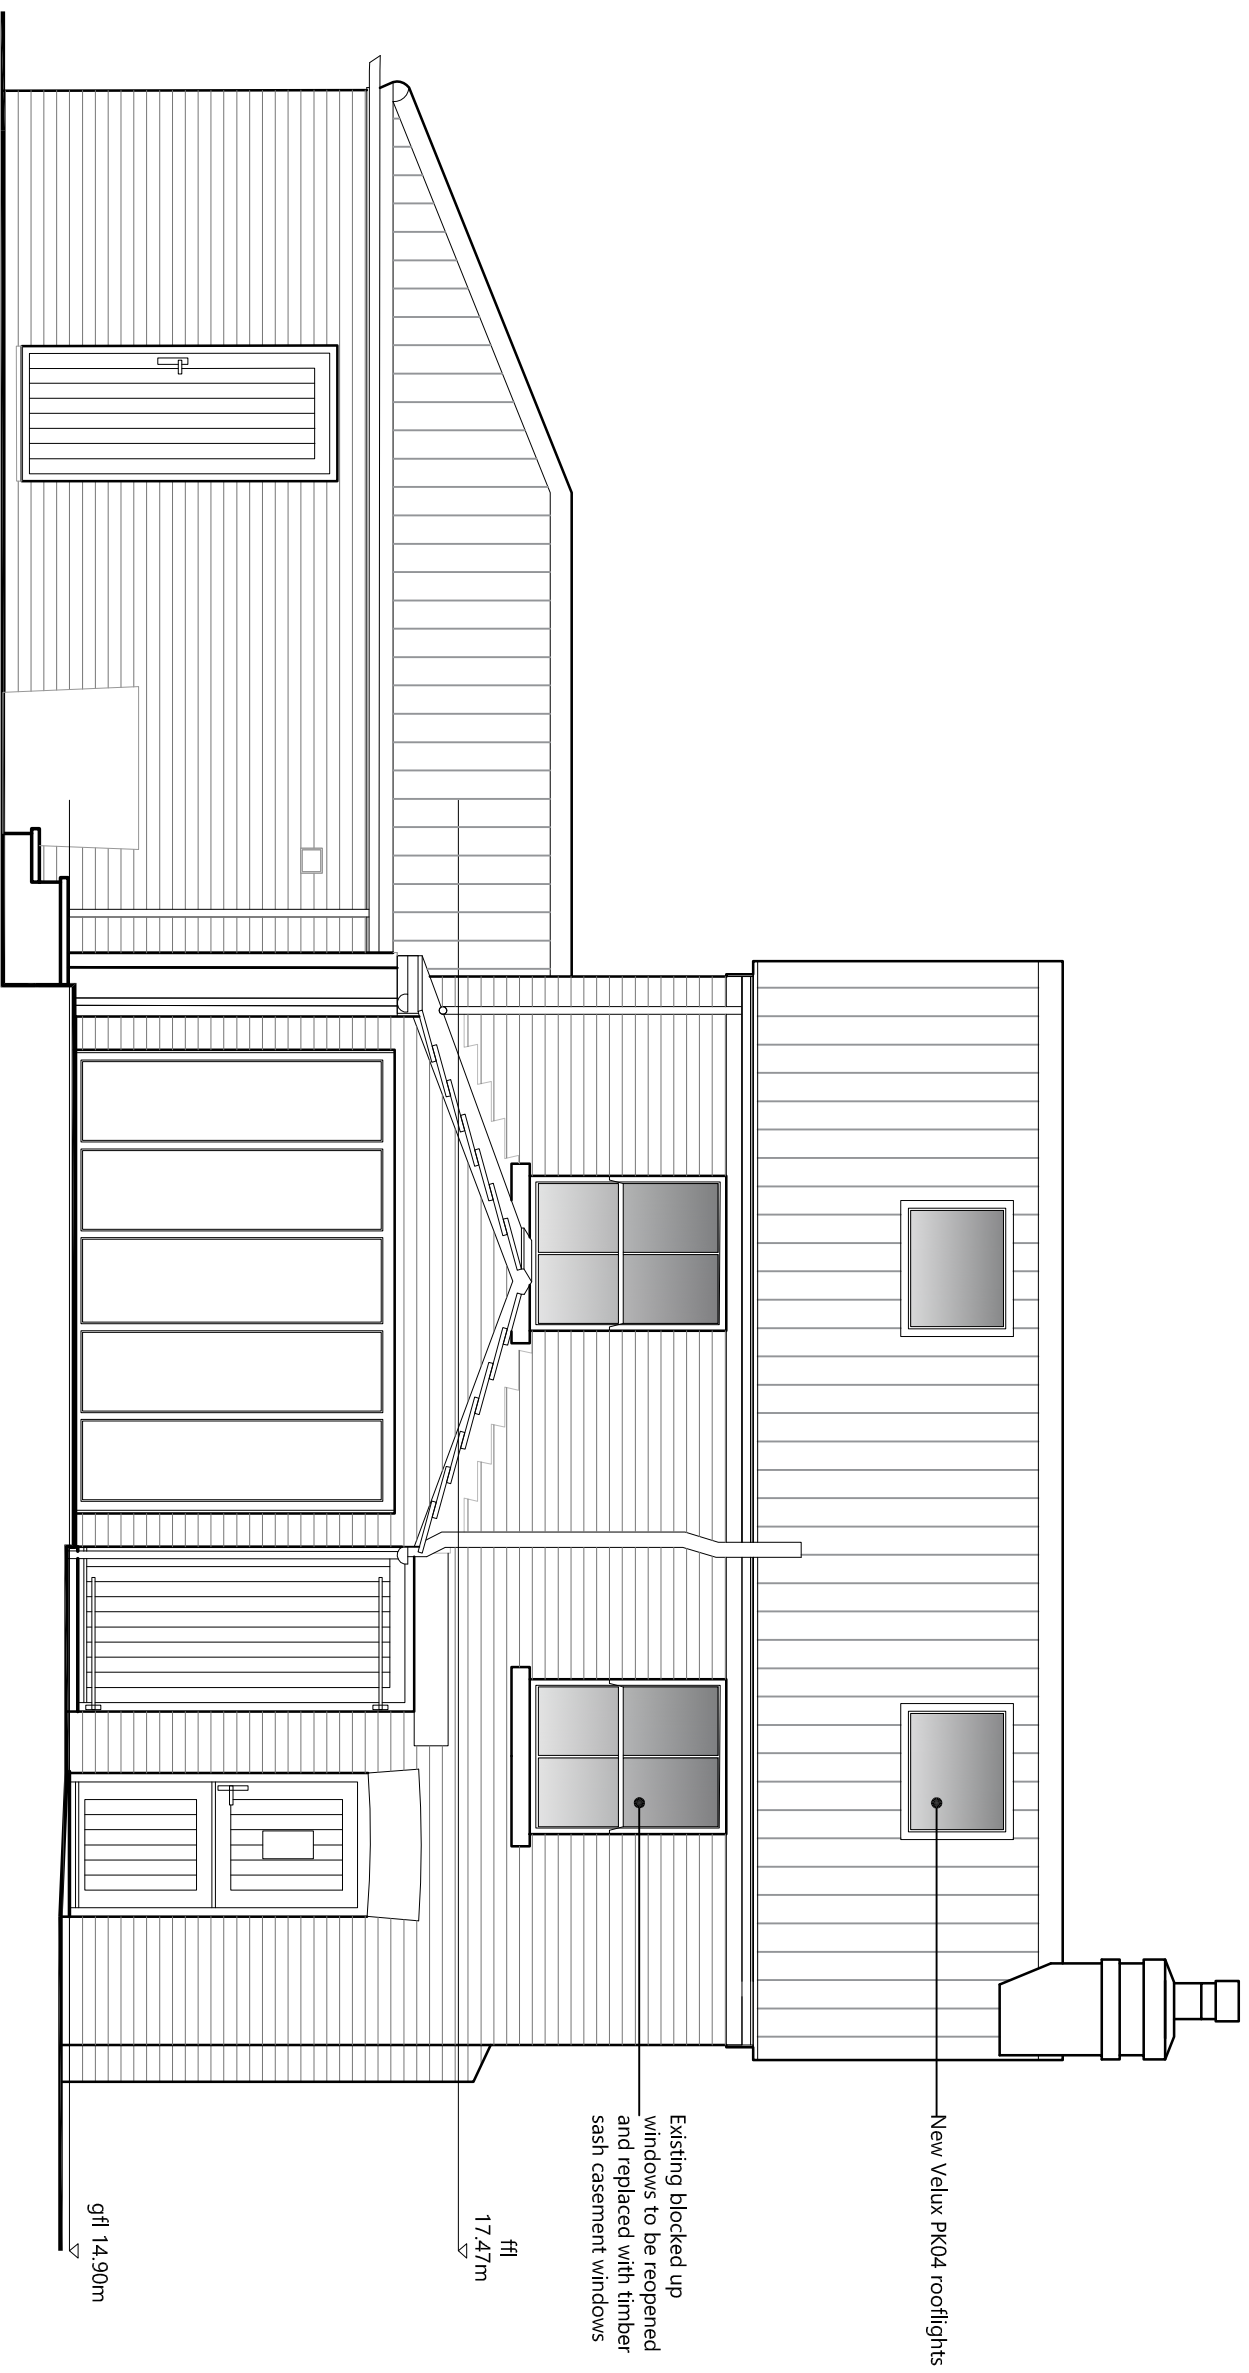 

Proposed north east elevation (side)
Scale 1:50

Revision/Note	Date
Project: The Grange, Hessay, YO26 8JR	
Title: Proposed Elevation	
Client: Mr and Mrs Blackwell	
Scale: 1:50 @ A3	Date: 02/02/2021
Drawn By: AAN	Drawing Number: 1025.P121
	Revision:



1 EVANS BUSINESS CENTRE
ROSE AVENUE
NETHER POPPLETON
YORK
YO26 6NR
T: 01904 788098
E: m.fine@architectsyork.com
www.architectsyork.com