



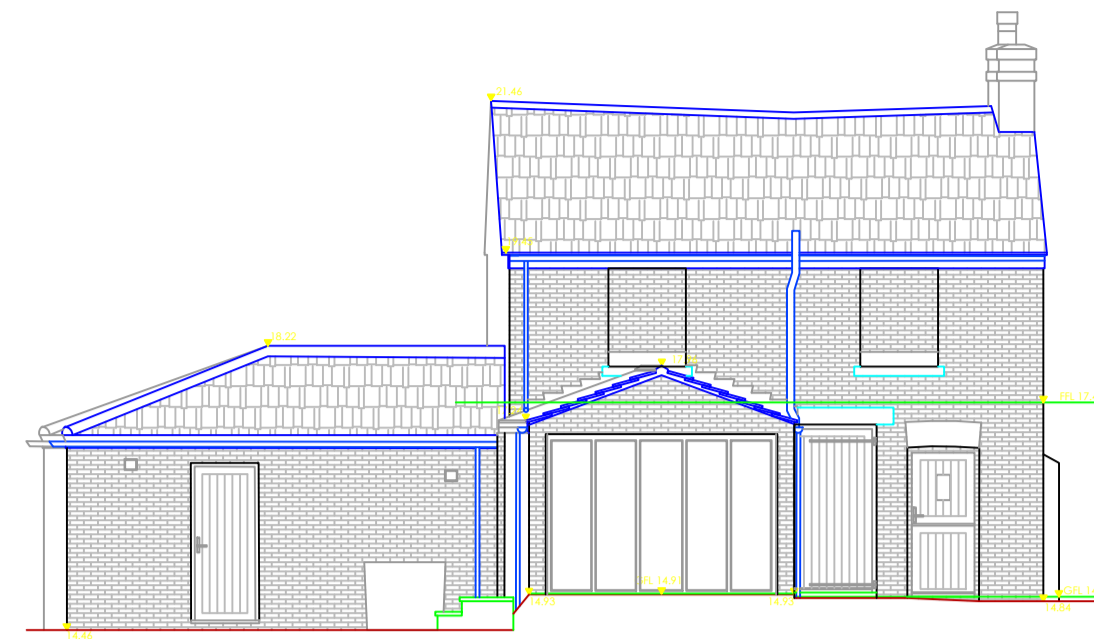

South East Facing Elevation

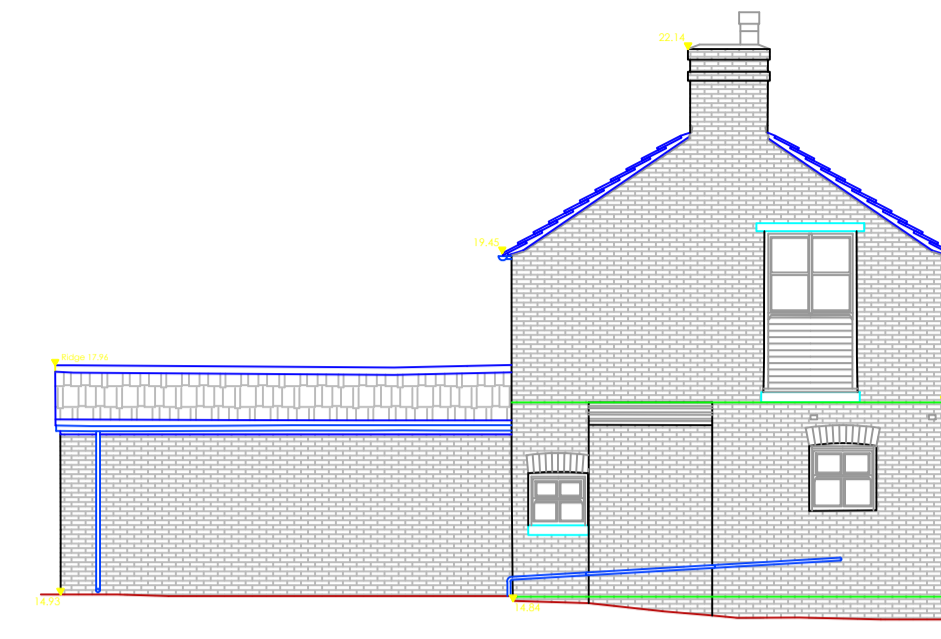

North East Facing Elevation




North West Facing Elevation

Location Plan Scale 1:1000



Ordnance Survey (c) Crown Copyright 2020. All rights reserved. Licence number 100022432

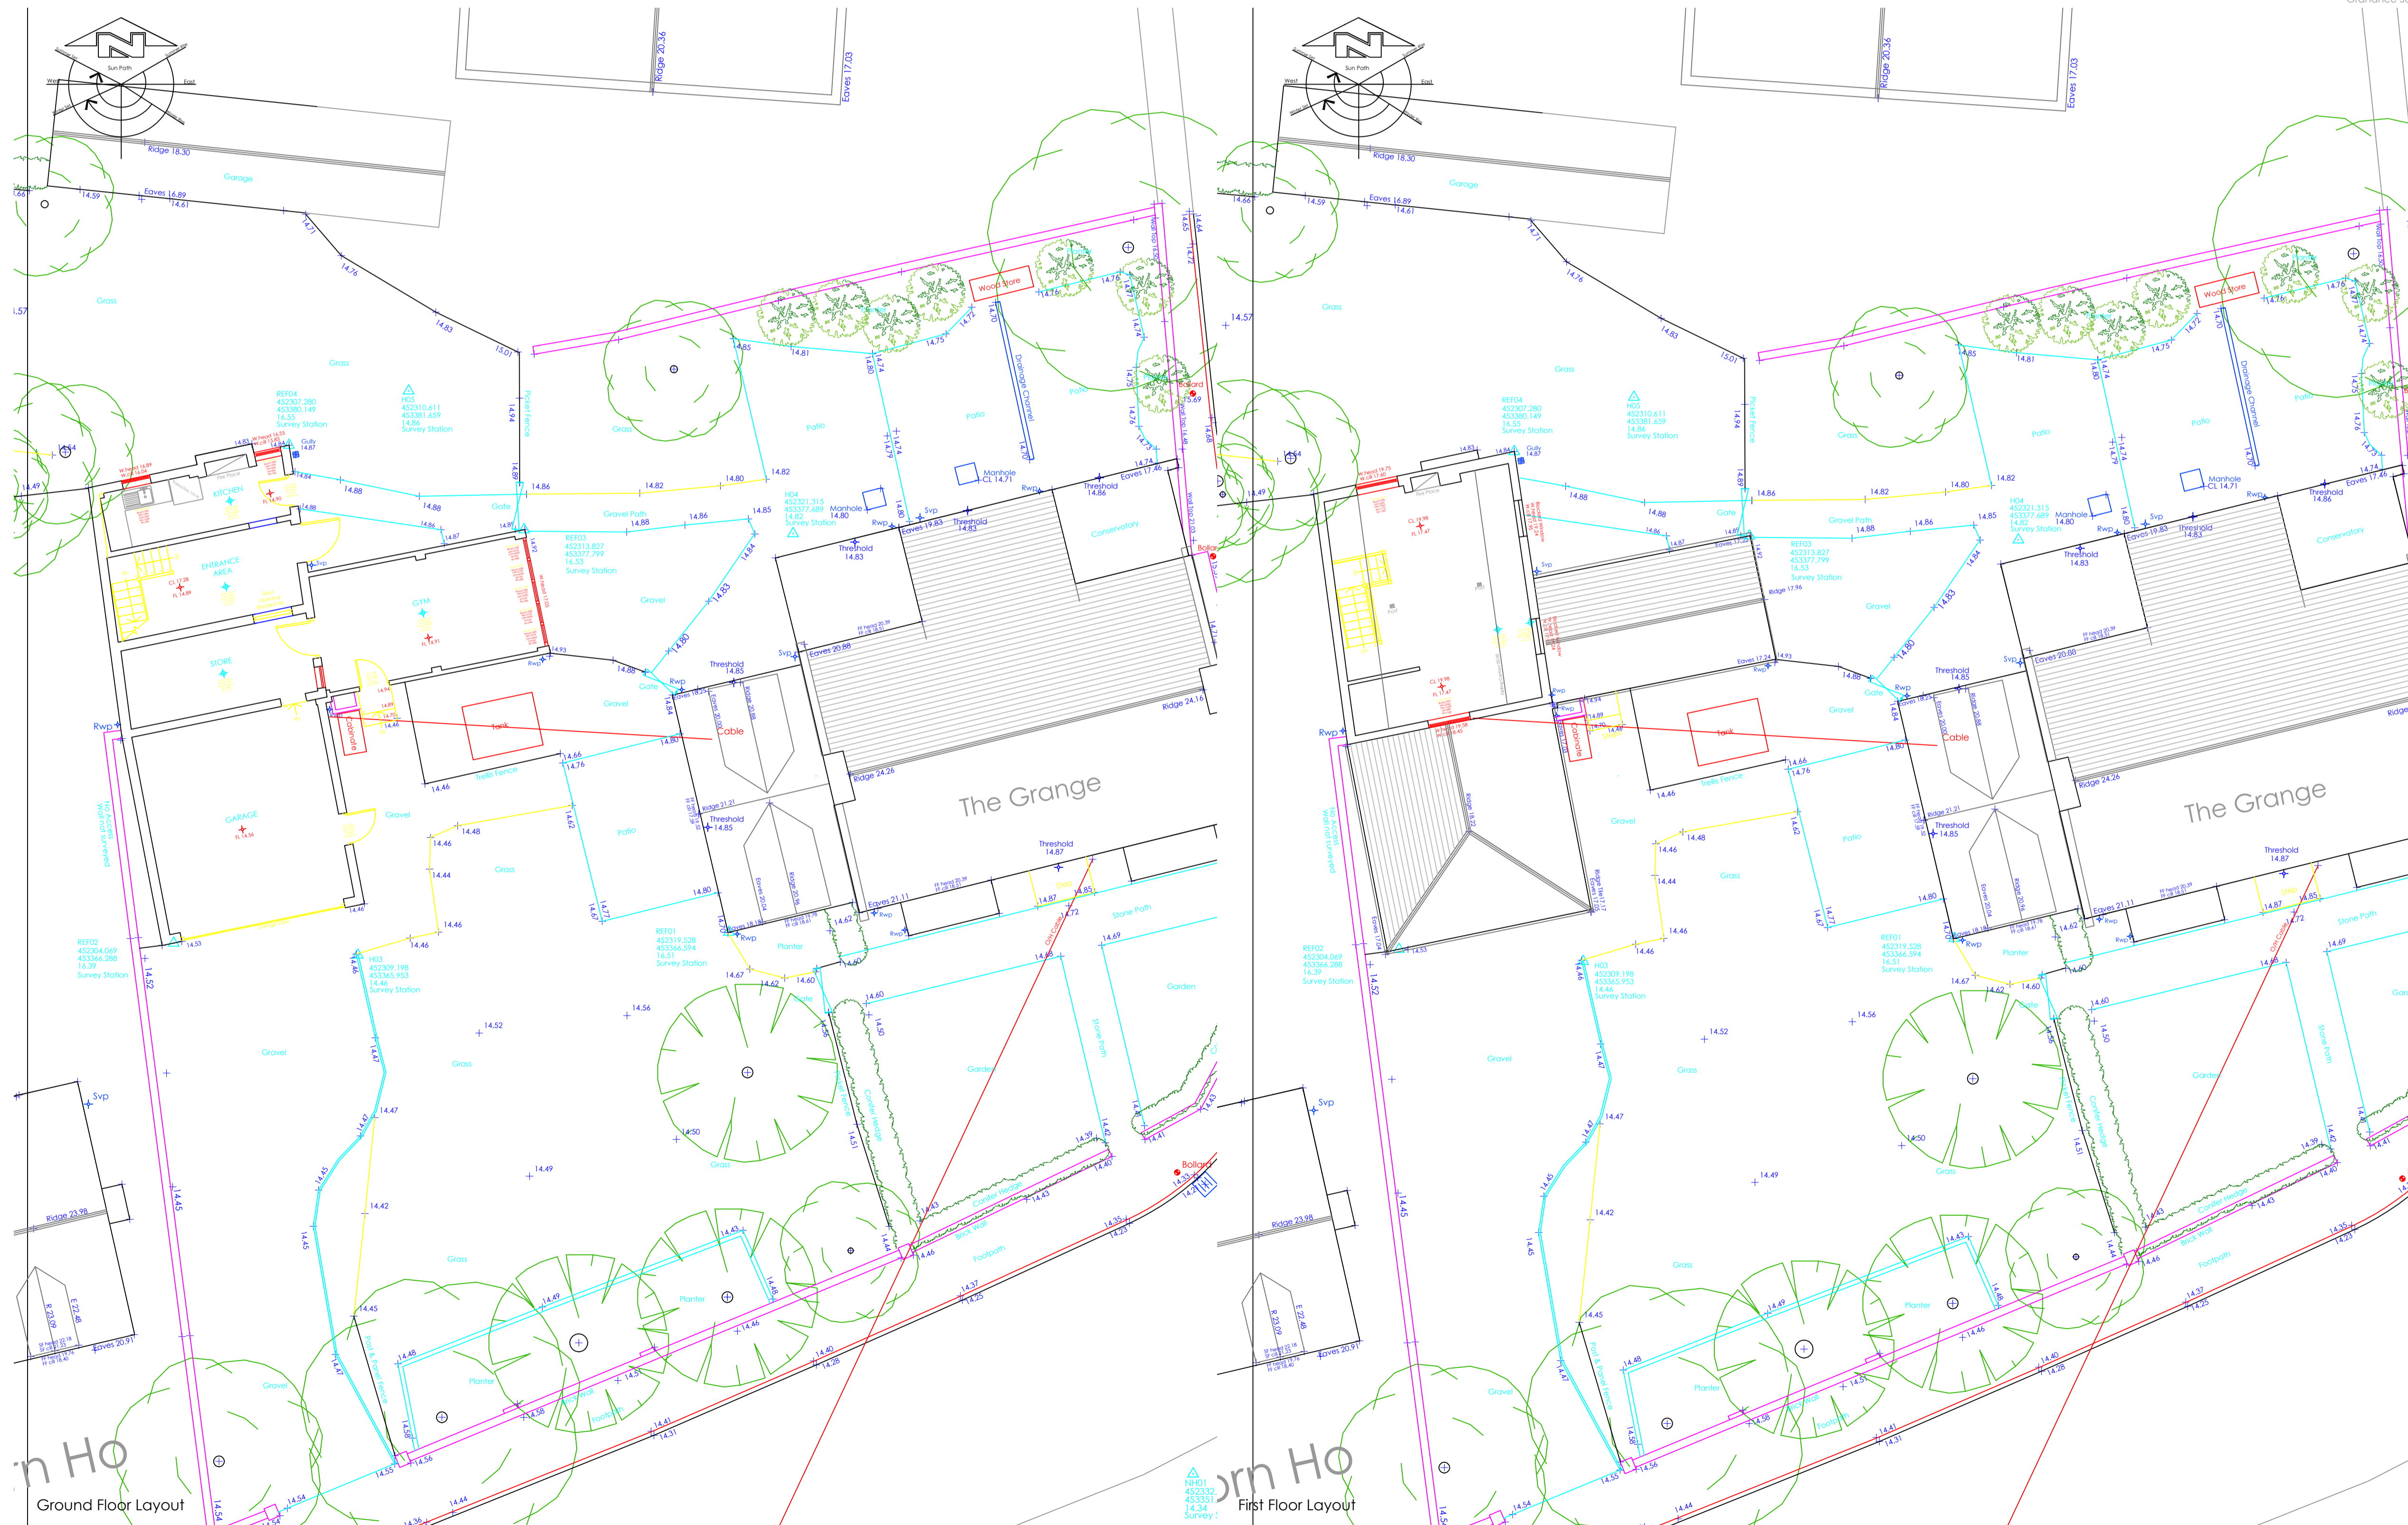

Abbreviations

	Room Details		Door Detail
	Window Details		Hi+H
	Ceiling Level		Hi+H Opening HT
	Floor Level		Si+Si HT

Site Survey Control & Datum Information

Grid Orientation:
Survey related to Ordnance Survey "OSGB36" at control point GP501 and the survey data was processed on a plane grid. (No Scale Factor)
Level Datum:
OS Orthometric HTs

Control & Datum Information

Co-ordinates and levels are based upon OSGB 1936 National Grid (OSGB36) and Ordnance Survey Datum Newlyn (ODN).
They are derived using real time on site GPS survey, that utilises the National Grid Transformation OSTN15GB and the National Geoid Model OSGM15GB.
The data obtained for use in this drawing involved the use of real time GPS survey and total station survey.
Contours are shown at 0.5m intervals.

Rev	Description	By	Date
Surv.	Drawn	Date	Chkd
NH	NH	26.11.20	

This drawing may not be reproduced, made use or issued to a third party without permission of:
Fining Associates

Fining Associates
Saxe Dane Lodge, 22 Main st, Nether Poppleton, York, YO26 6HS

Holden Surveys Ltd
Topographical Building & Site Surveys - CAD Services
T: 0773 493 6469 E: holdensurveys@msn.com

Title. Floor Plan & Elevations

Site. The Grange
Main St
Hessay
York

COMPUTER GENERATED DRAWING - DO NOT ALTER

Dwg No. Fining_23_The Grange
Sheet No. 2

SCALE	1/100	REV.	
-------	-------	------	--