




Existing Front Elevation

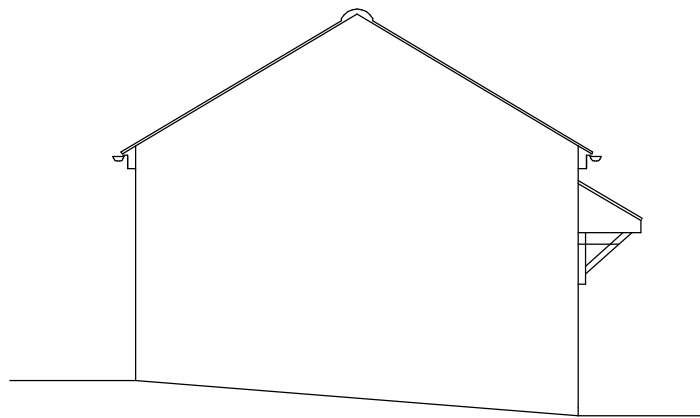

Existing Side Elevation

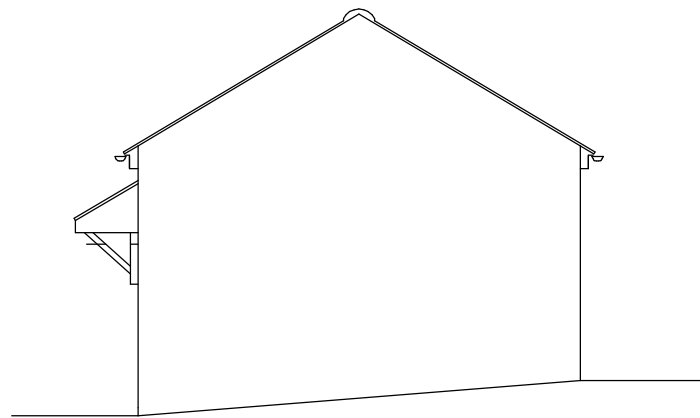

Existing Side Elevation

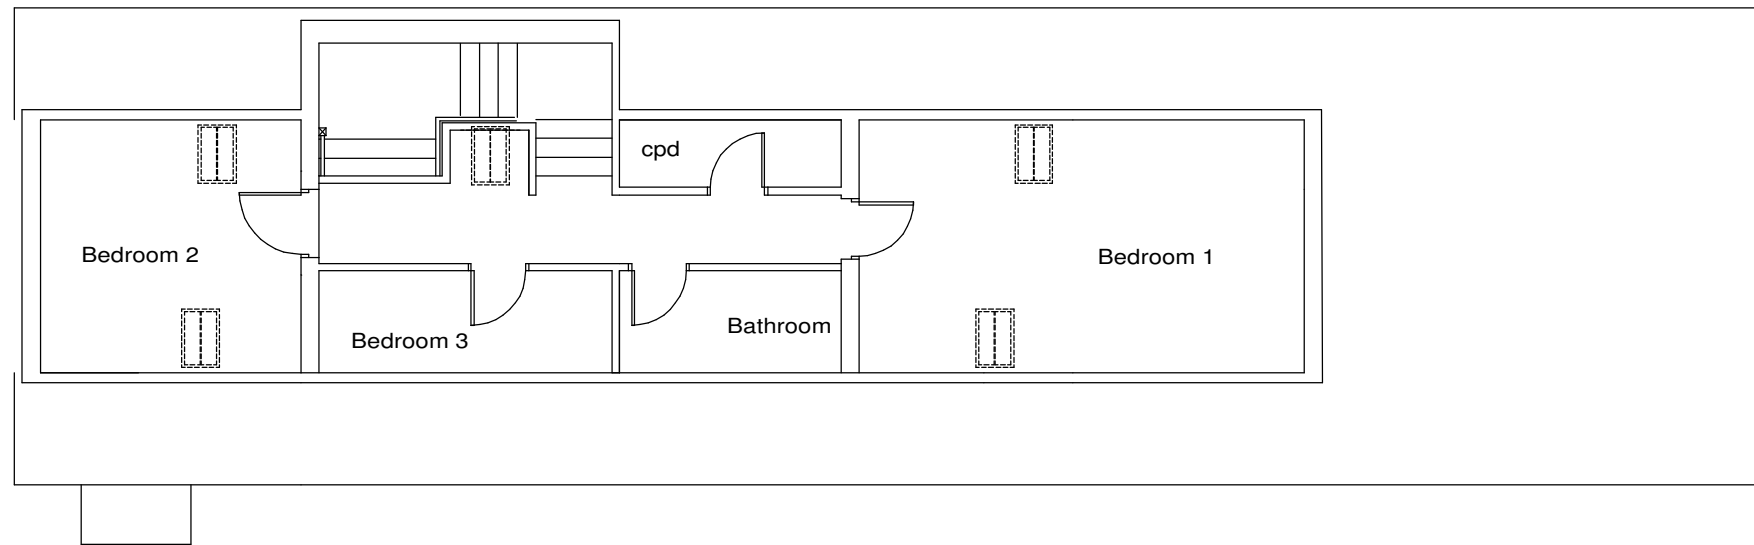

Existing First Floor Plan

MR D CARROLL

**UNIT 1
BOLE FIELD FARM
GAINSBOROUGH ROAD
NORTH WHEATLEY**

EXISTING PLANS

scale	date	drawn	checked
1:100 @ A3	JUNE 21	PB	
drawing no	revision		
21 - 054 - 3			

C3 Architecture Planning & Design Ltd

Tel 07963 686613
 web www.c3planninganddesign.co.uk
 email info@c3planninganddesign.co.uk