




Proposed Front Elevation

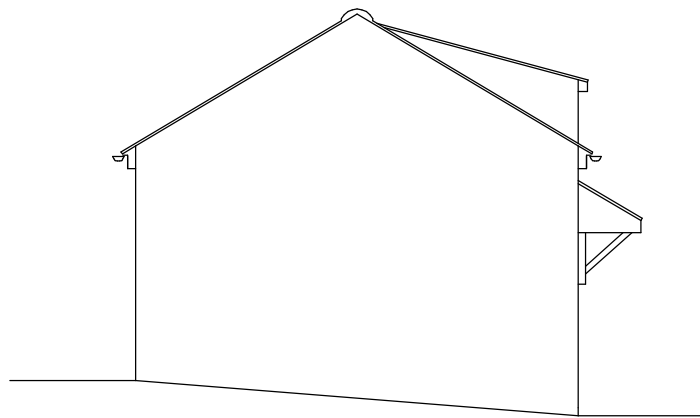

Proposed Side Elevation

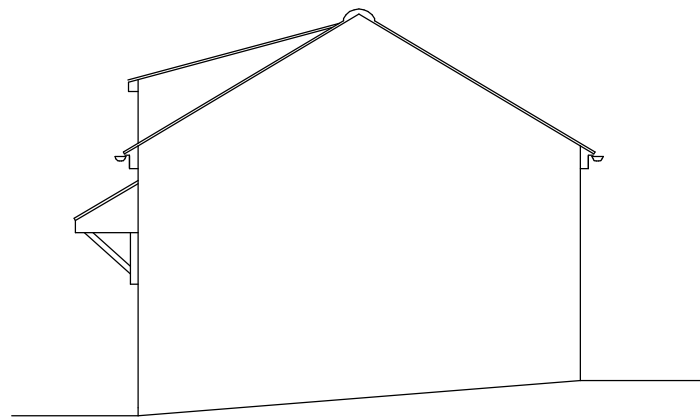

Proposed Side Elevation

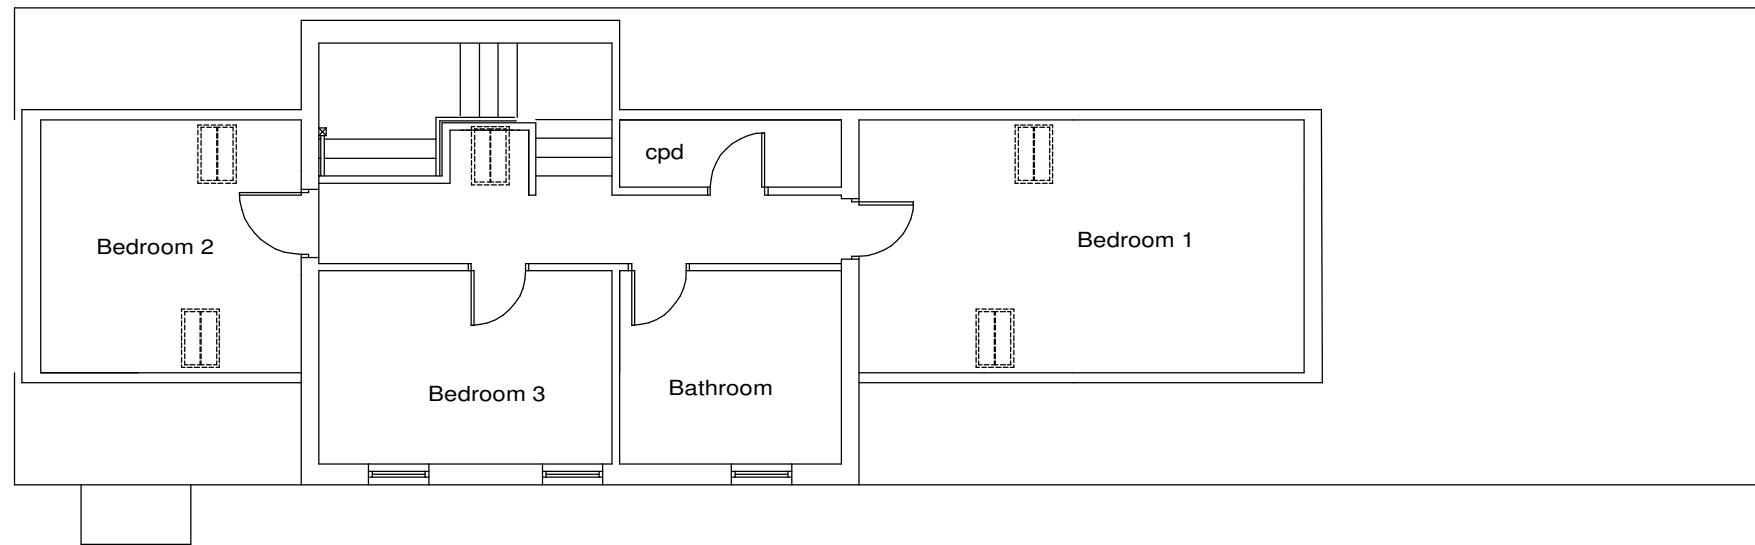

Proposed First Floor Plan

MR D CARROLL

UNIT 1
BOLE FIELD FARM
GAINSBOROUGH ROAD
NORTH WHEATLEY

PROPOSED PLANS

scale	date	drawn	checked
1:100 @ A3	JUNE 21	PB	
drawing no			revision
21 - 054 - 4			

C3 Architecture Planning & Design Ltd

Tel 07963 686613
web www.c3planninganddesign.co.uk
email info@c3planninganddesign.co.uk