



Side Elevation



Rear Elevation

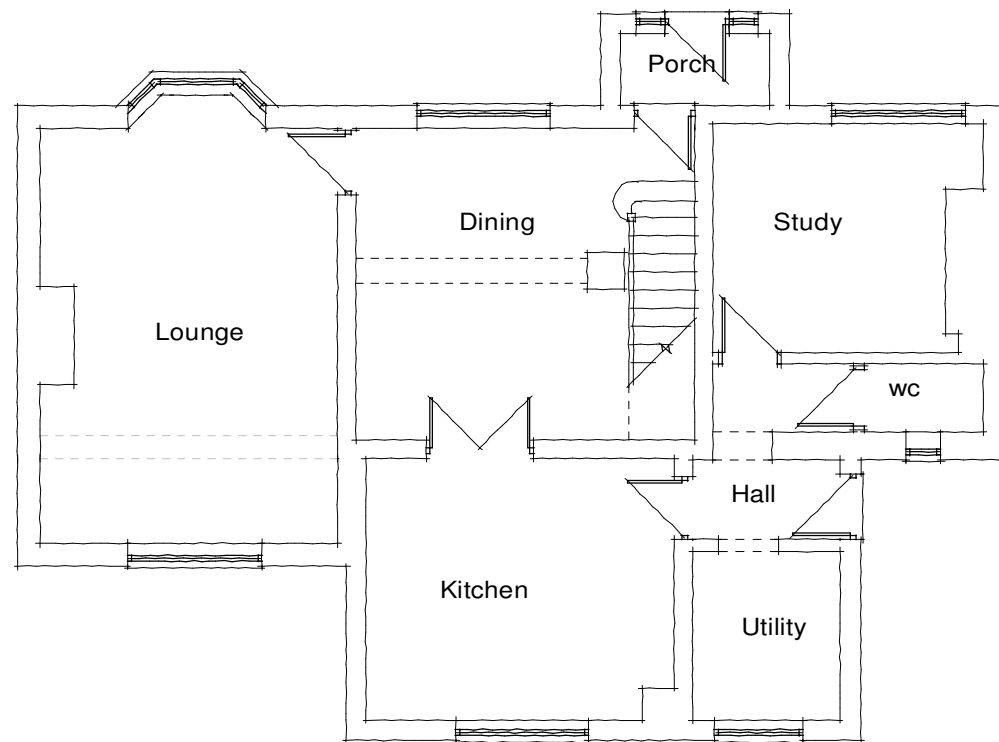


Ground Floor Layout

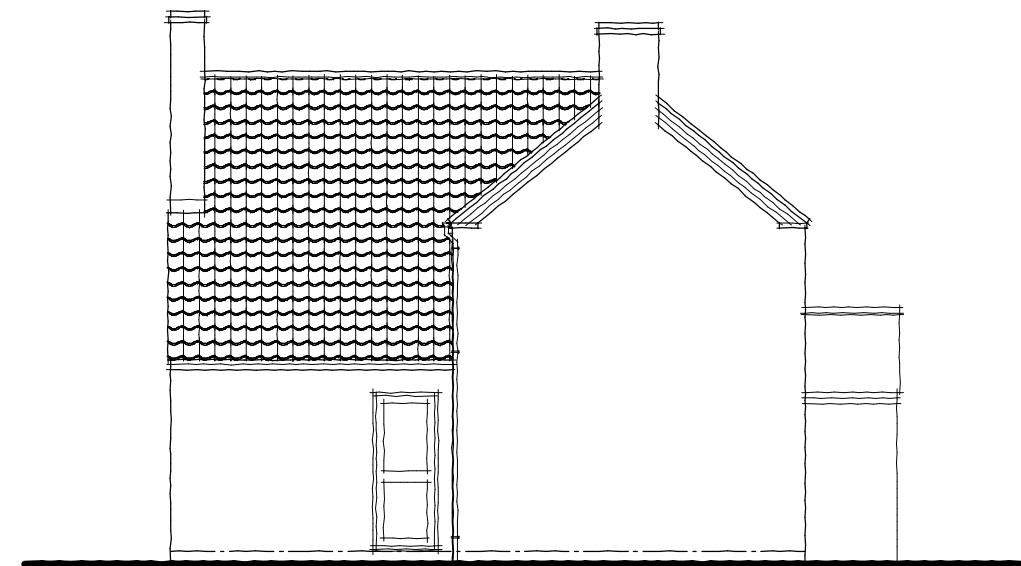

Side Elevation

This Plan Is For Planning & Building Regulation Purposes Only



| | | | | | |
|---|---|------------|--------------------|---|-------------------|
|  <small>measured drawing registry</small> | Designed By J Loom | Checked By | Approved By - Date | Date June 2020 | Scale 1:100@A3 |
| | Taylor Loom Consultants Ltd The Consulting Rooms 29 Grove Coach Road Retford Retford, Nottinghamshire DN22 7HG Tel: 01777 702544 | | | Survey Details Halfway Farm Upton | |
| Drawing Name TLC/20/139/01/01 | | | | Copy No. | Sheet A3 |