



South Elevation




East Elevation




North Elevation




West Elevation

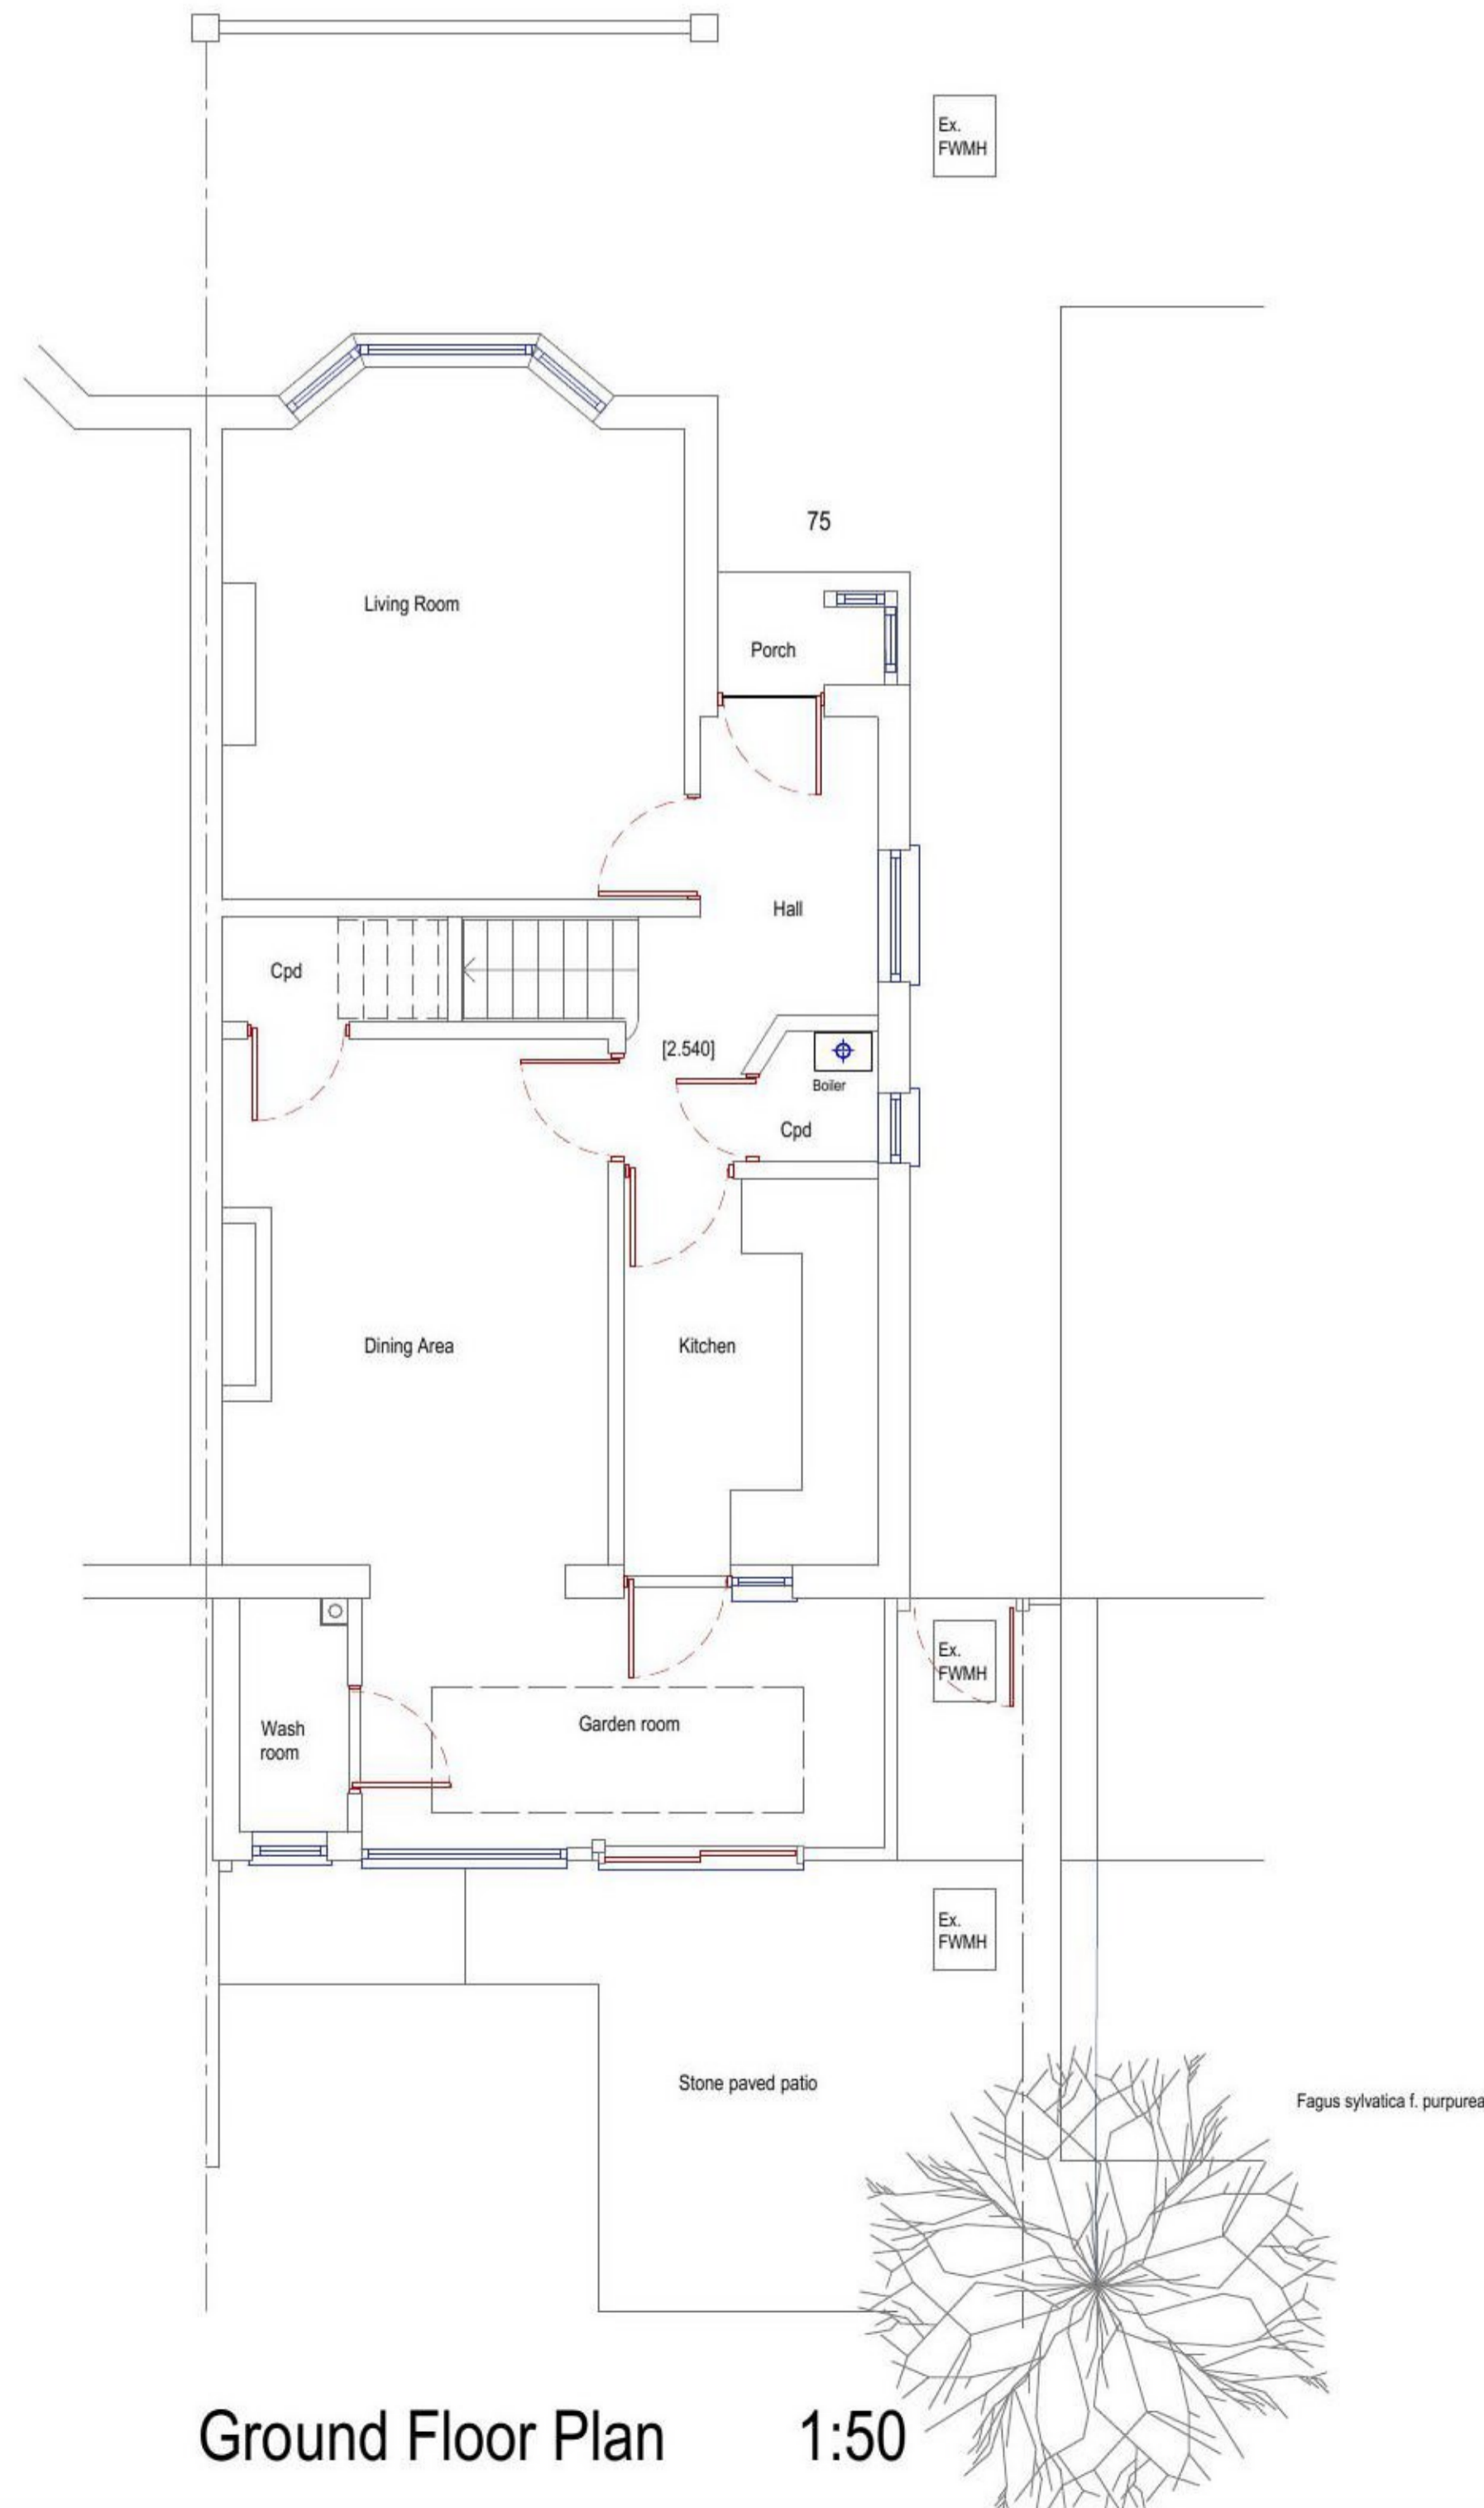

Ground Floor Plan 1:50

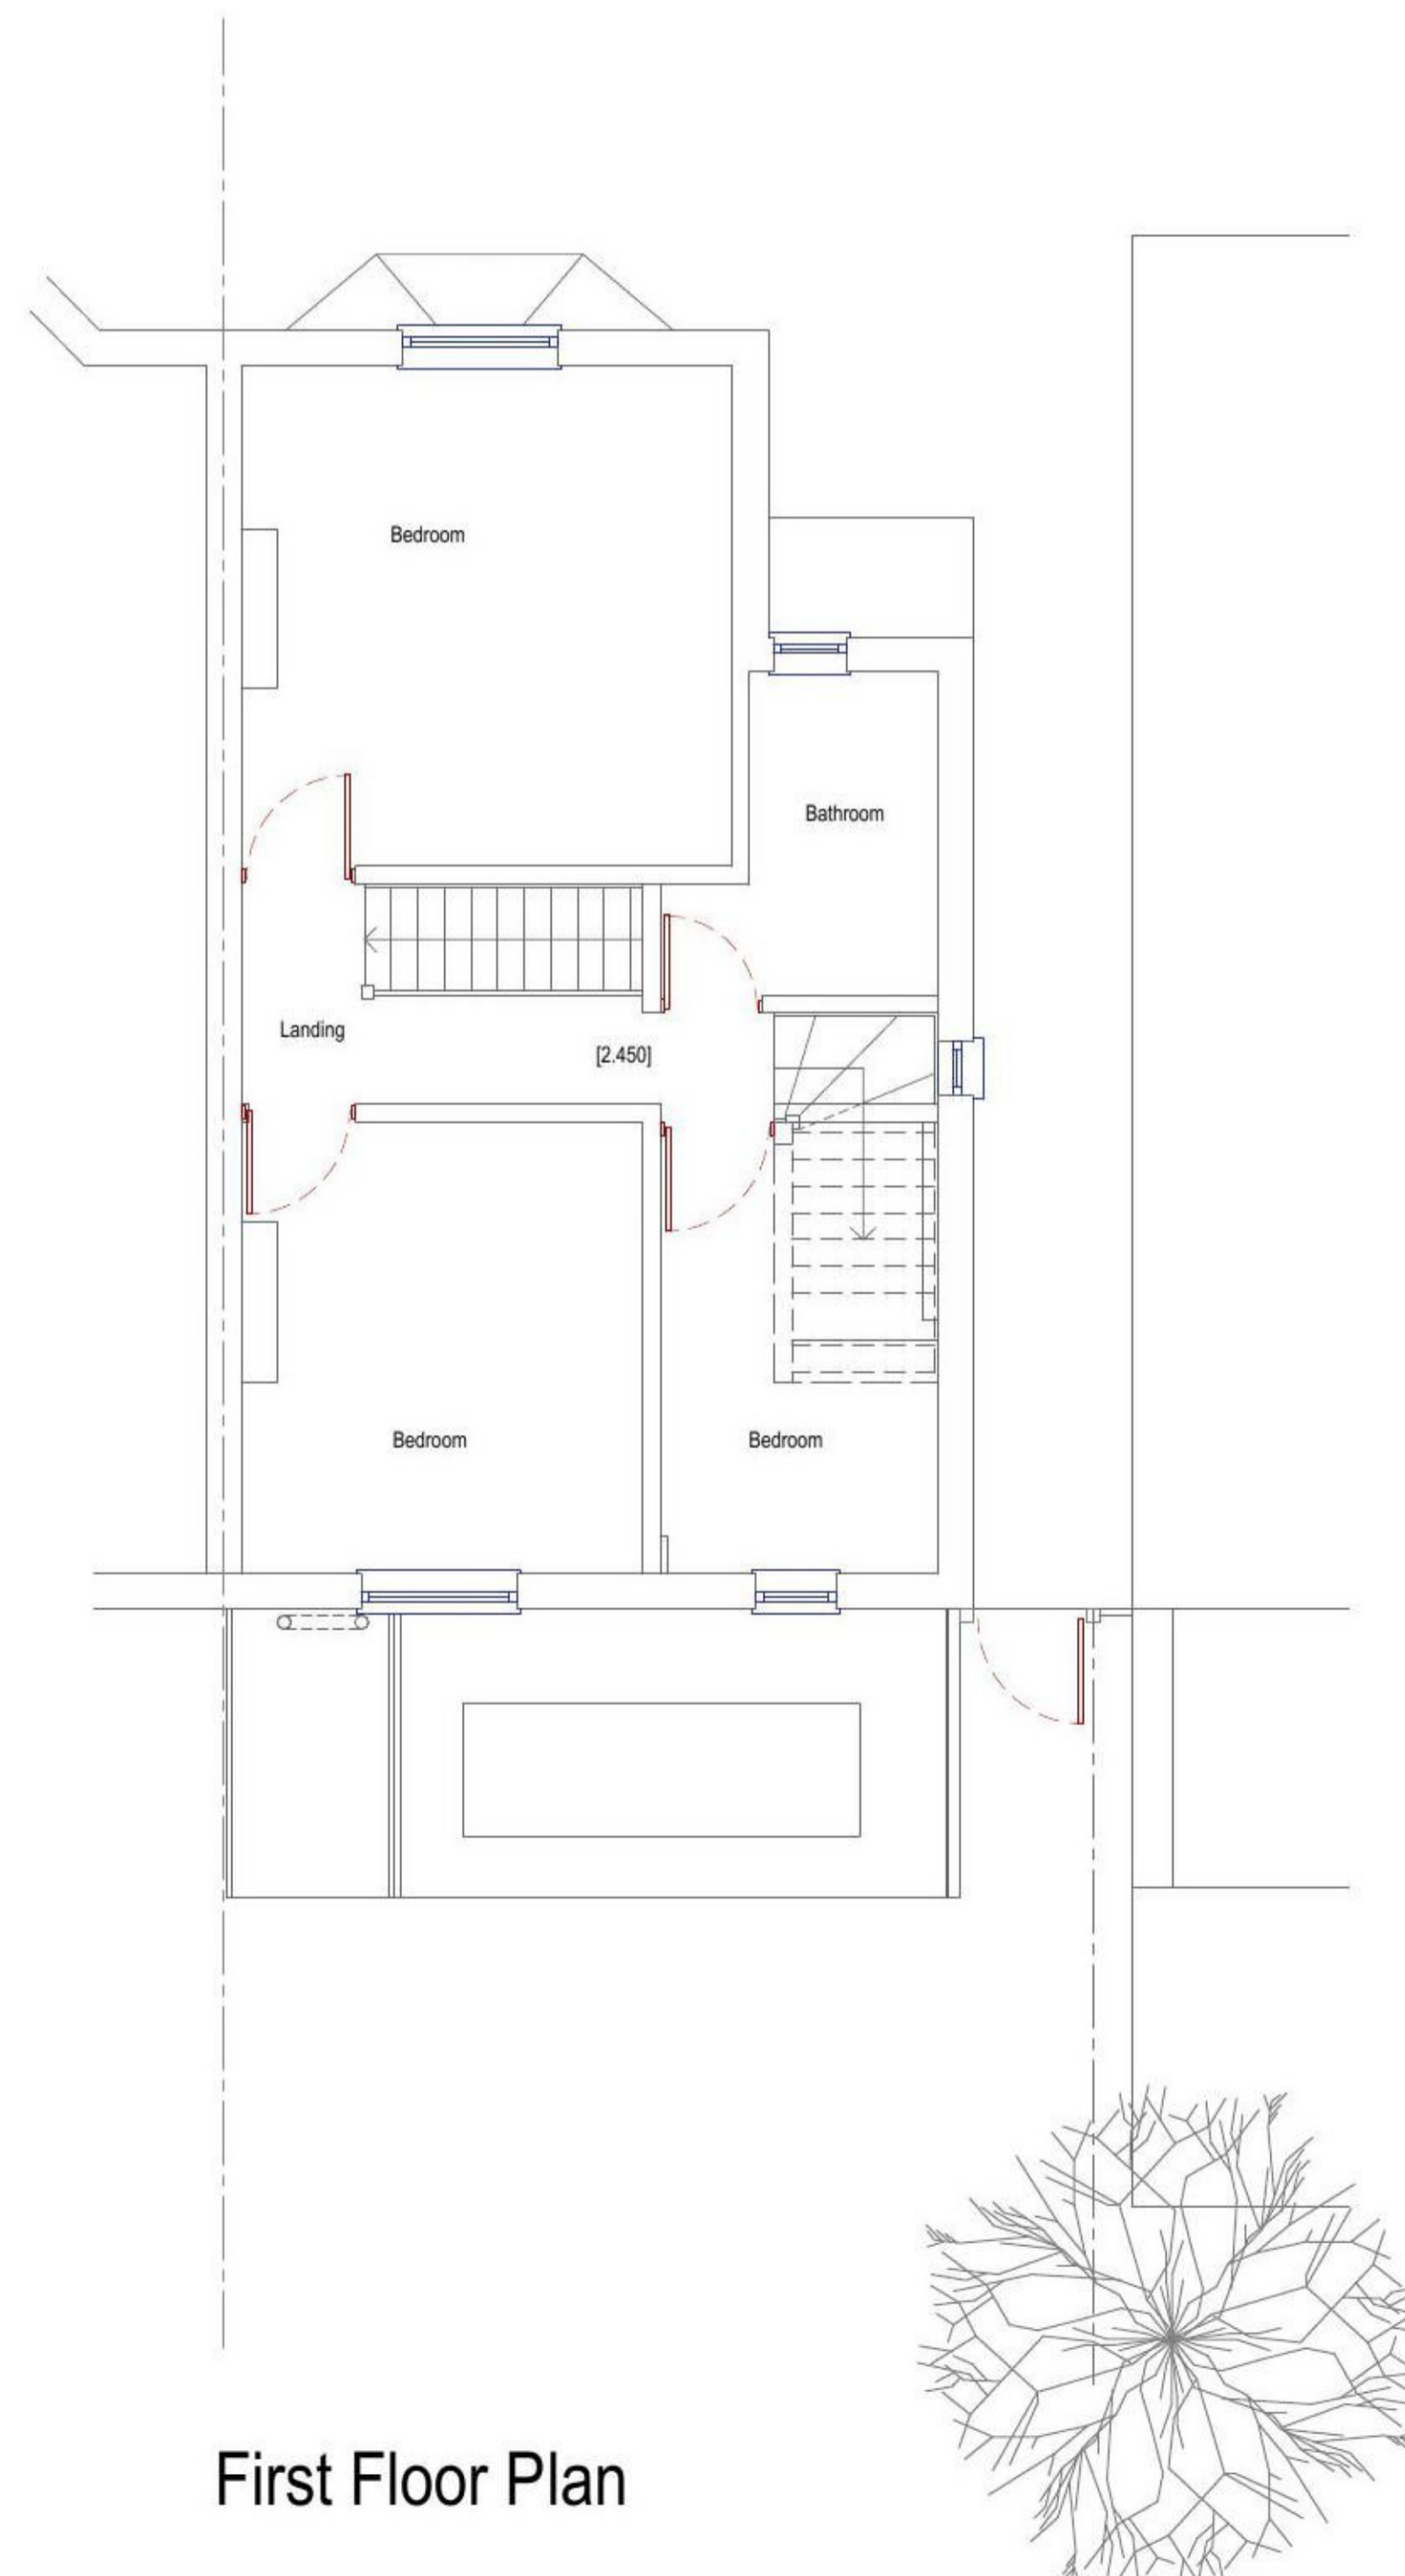

First Floor Plan

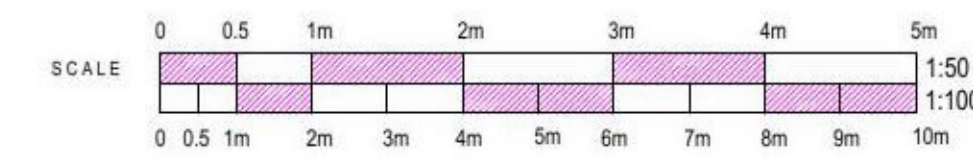

NOTES

IF IN DOUBT PLEASE ASK
This drawing is the copyright of Design Partnership and cannot be reproduced in any form without express consent of the company.
Written and scaled dimensions to be checked on site, any discrepancies reported prior to work commencing.

REVISIONS

REV	DATE	BY	DESCRIPTION
A	10/02/2021	ACH	Indicative West Elevation added

PLANNING DRAWING



7 BRISTOL HILL SHOTLEY GATE
IPSWICH SUFFOLK IP91PU

PROJECT
REAR EXTENSIONS & PORCH
Aldous House 75 Tower Street
Brightlingsea Colchester
Essex CO7 0AN

CLIENT
Toni Carter
Aldous House 75 Tower Street
Brightlingsea Colchester
Essex CO7 0AN

TITLE
EXISTING PLANS and
ELEVATIONS

DATE
JUNE 2019

DRAWN
ACH

SCALE
1:50 1:100
PRINTED @ A1

DRAWING NUMBER
1905/898-01

REVISION
A