


131 BLADINDON DRIVE

172 THE DRIVE

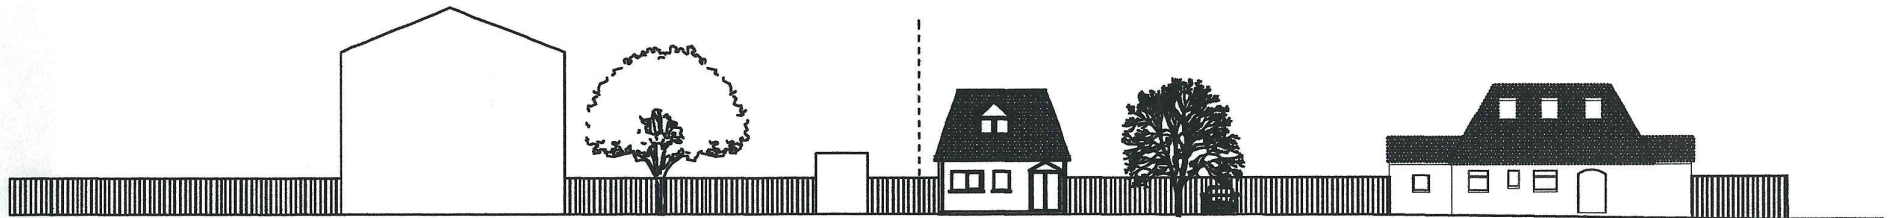

REV	DESCRIPTION	BY	DATE

Drawn By:  
PLOT ANGELS  
LODGE LANE, BEXLEY, KENT DA5 1DJ

PROPERTY ADDRESS:  
172 THE DRIVE  
BEXLEY  
DA5 3BX

CLIENT NAME :  
MR MACLEAY

PROPOSED ELEVATION  
SITE PLAN

PLANNING

DRAWING NO: 08

SCALE: 1:350

DATE: 21ST AUGUST 2019

A4 SIZE