




EXISTING PART SIDE ELEVATION/SECTION SCALE 1:100

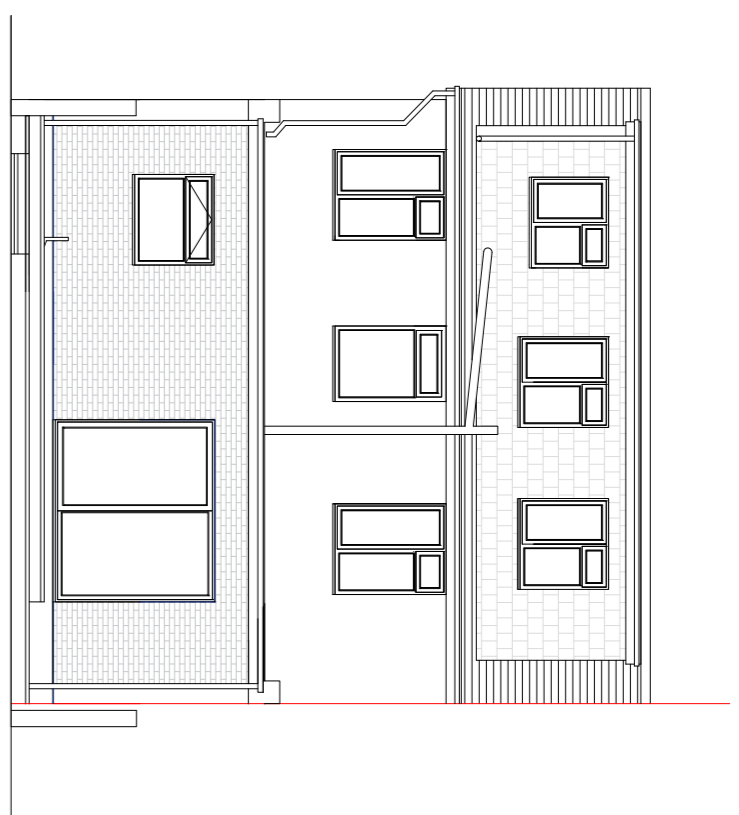


EXISTING REAR ELEVATION SCALE 1:100

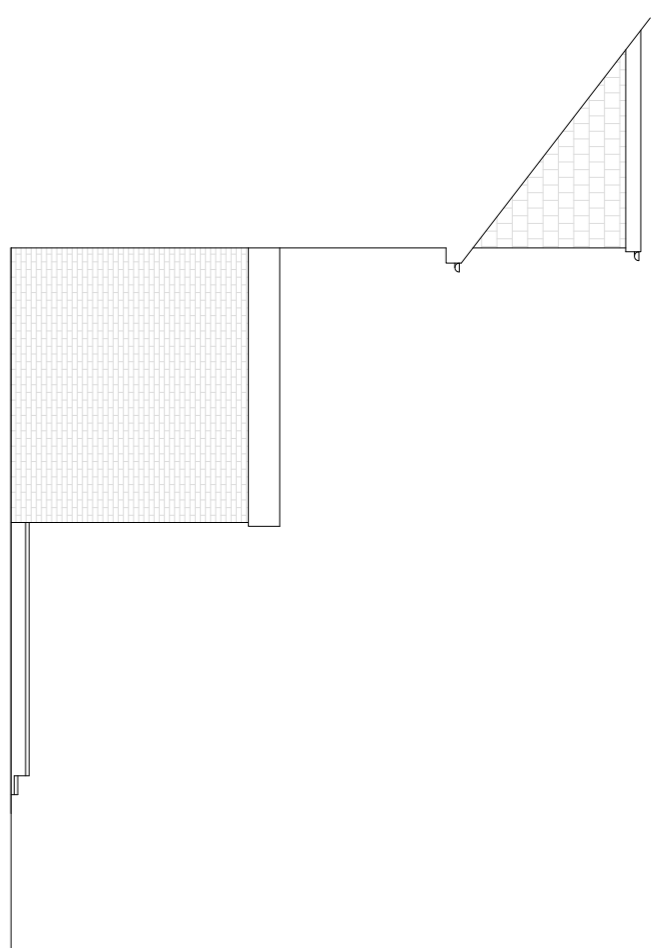


EXISTING PART SIDE ELEVATION SCALE 1:100

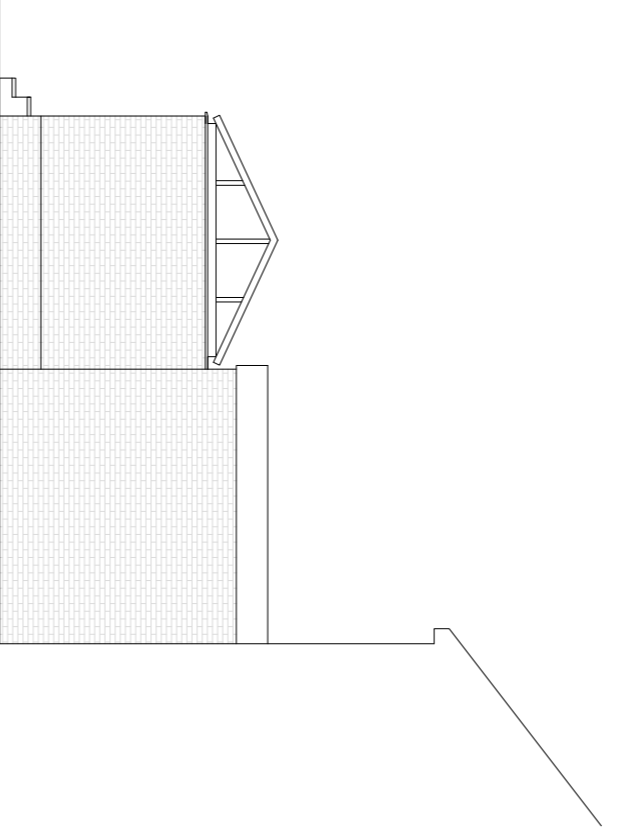


PROPOSED PART SIDE ELEVATION/SECTION SCALE 1:100

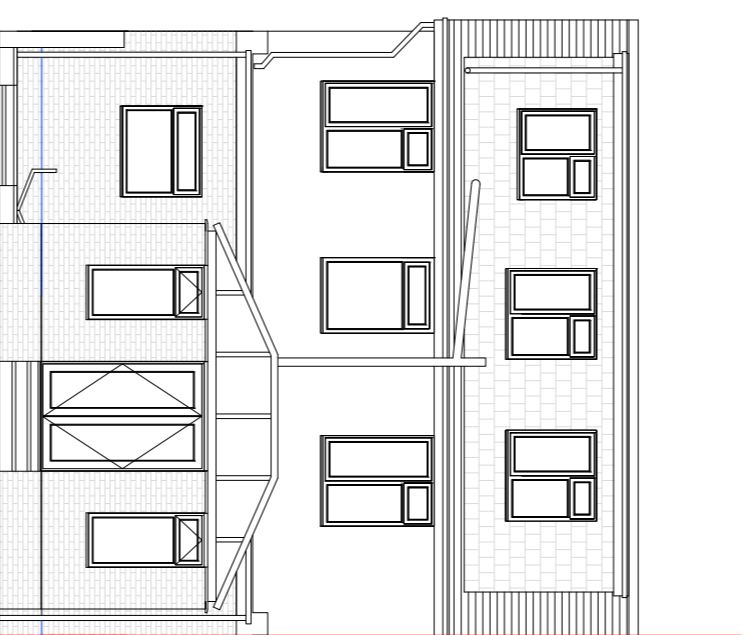


PROPOSED REAR ELEVATION SCALE 1:100

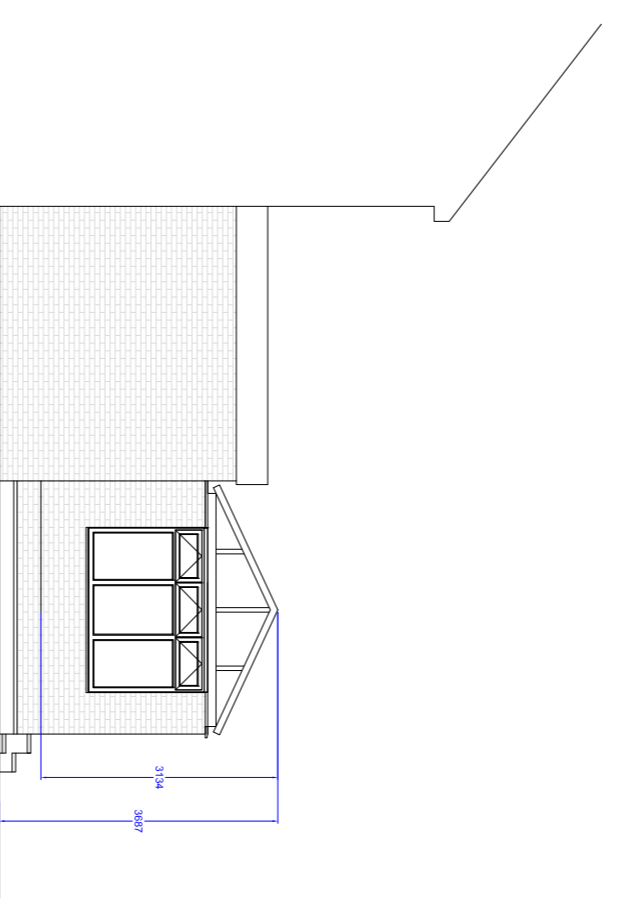

PROPOSED PART SIDE ELEVATION SCALE 1:100

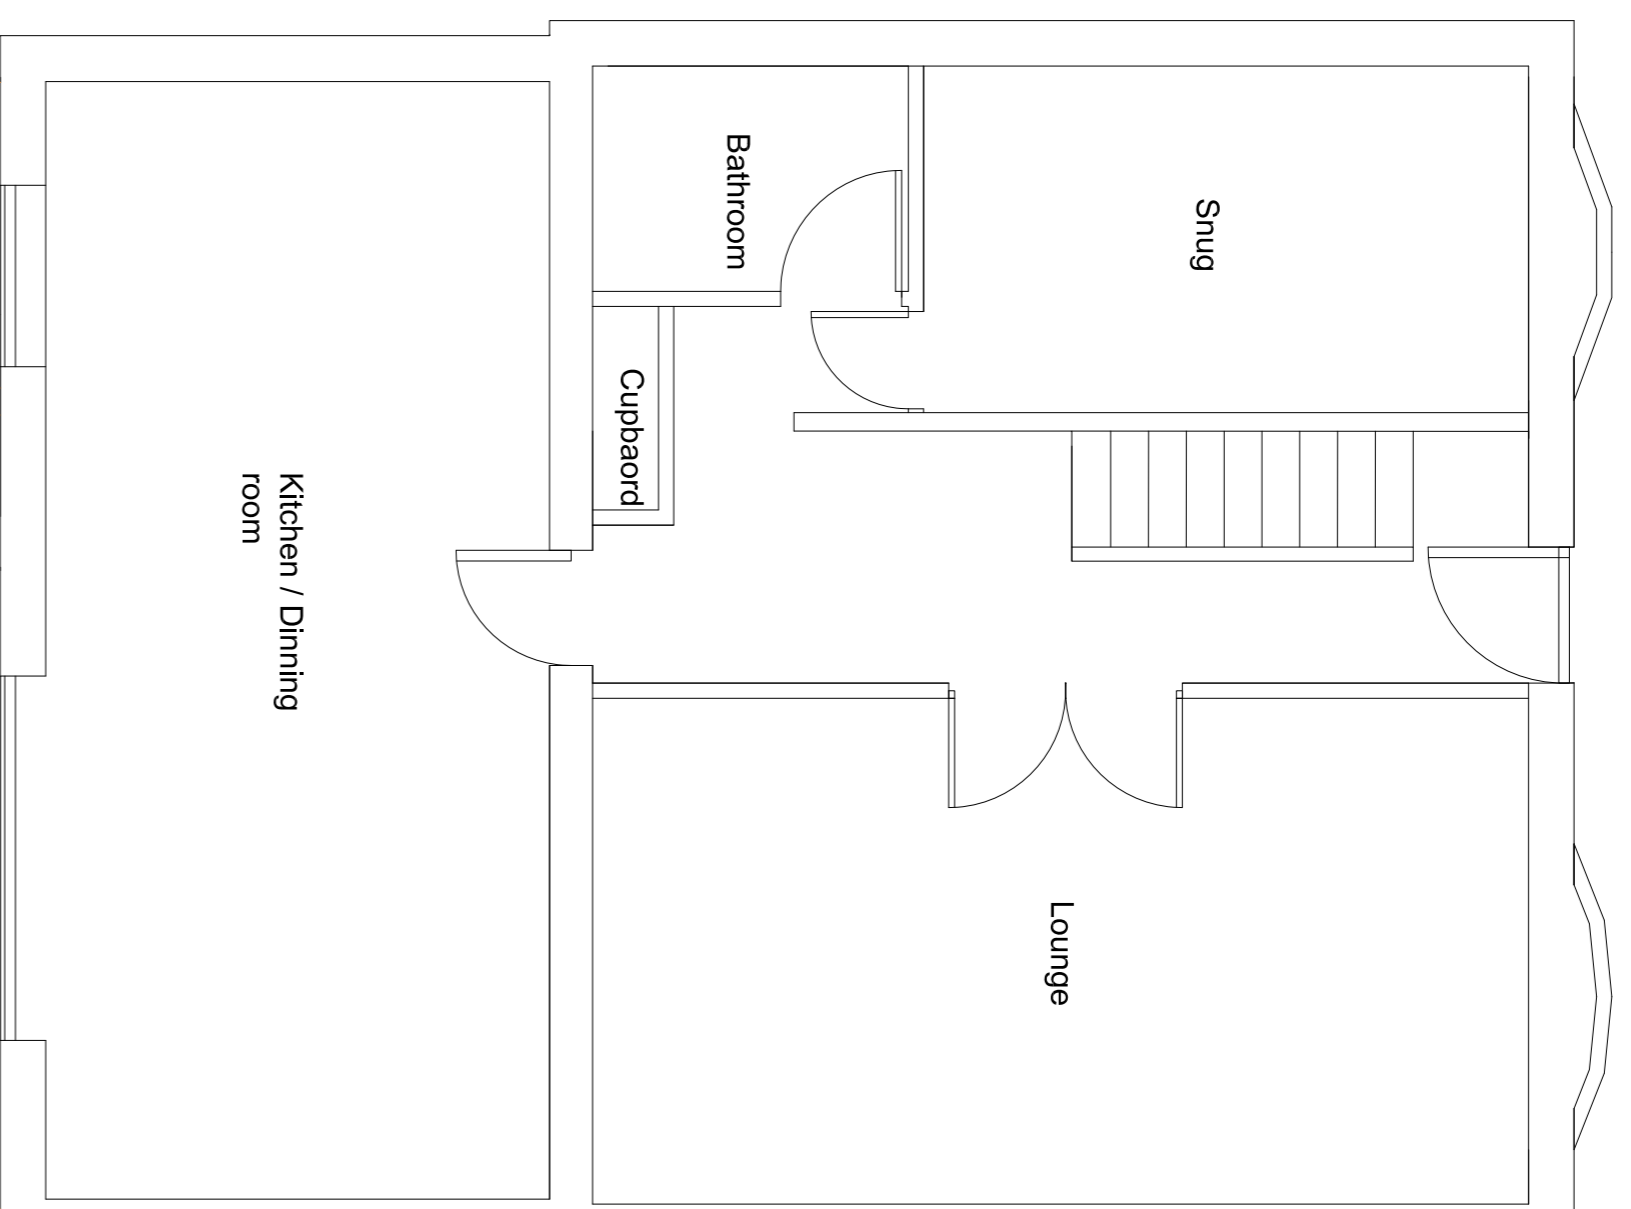

EXISTING GROUND FLOOR PLAN SCALE 1:50

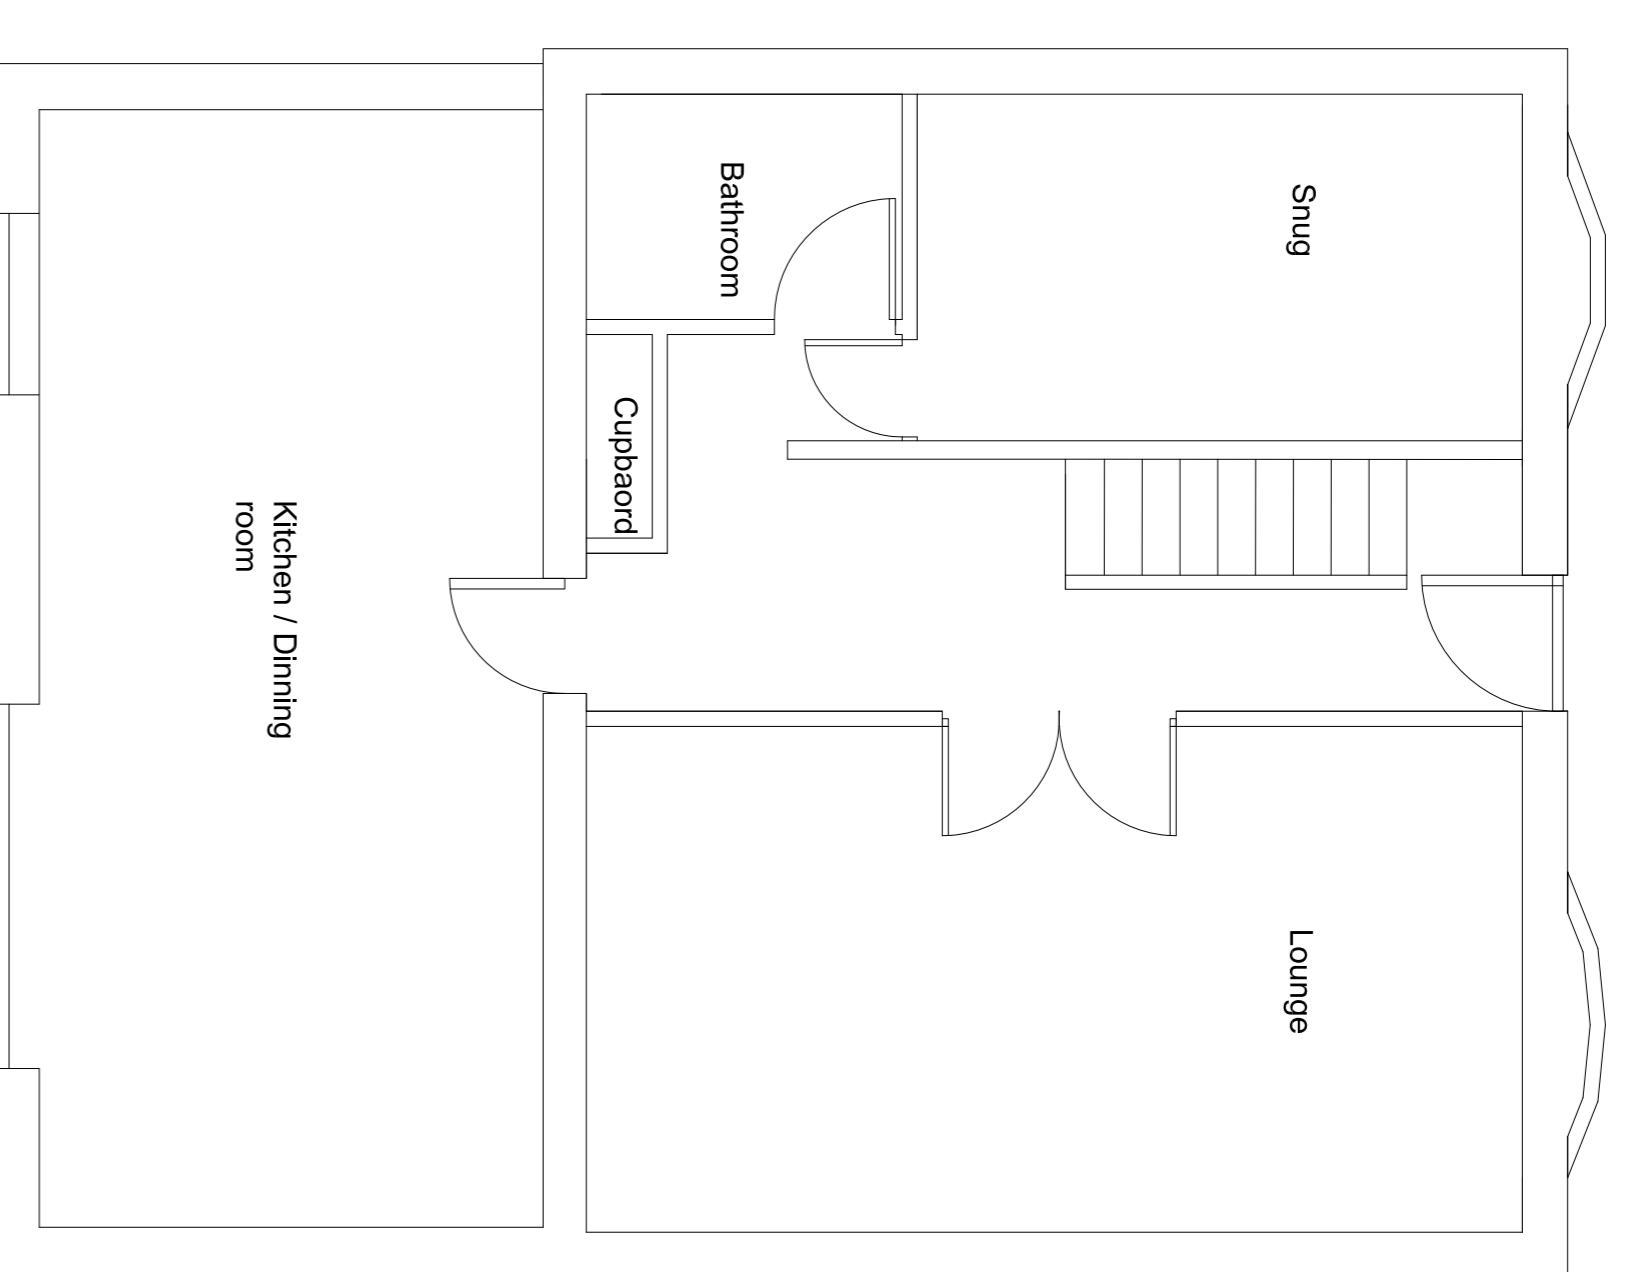

PROPOSED GROUND FLOOR PLAN SCALE 1:50



EXISTING SITE PLAN SCALE 1:1250



EXISTING BLOCK PLAN SCALE 1:500



PROPOSED BLOCK PLAN SCALE 1:500



PROPOSED SITE PLAN SCALE 1:1250

**FOXTONS
FRAMES LTD**

Head office: Foxton Lodge, Polhill Lane,
Harrisham, Kent, ME17 1LG
Tcl:- 01622 938 000

Drawing Number - MIR Ex/Prop 1

Site address -
50 Montrose Avenue,
Welling,
Kent,
DA16 2QZ.

Scales - 1:50 1:100, 1:500, 1:1250

Date 19th May 2021.