



COPYRIGHT RESERVED
 ALL DIMENSIONS TO BE CHECKED BY CONTRACTOR ON SITE.
 SUPERVISOR TO BE NOTIFIED OF ALL DISCREPANCIES PRIOR
 TO WORKS COMMENCING.

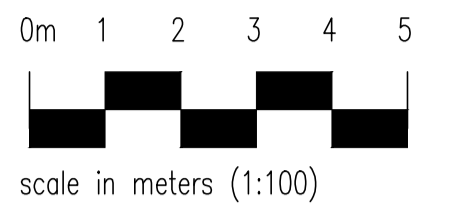


rear elevation
 PROPOSED




front elevation

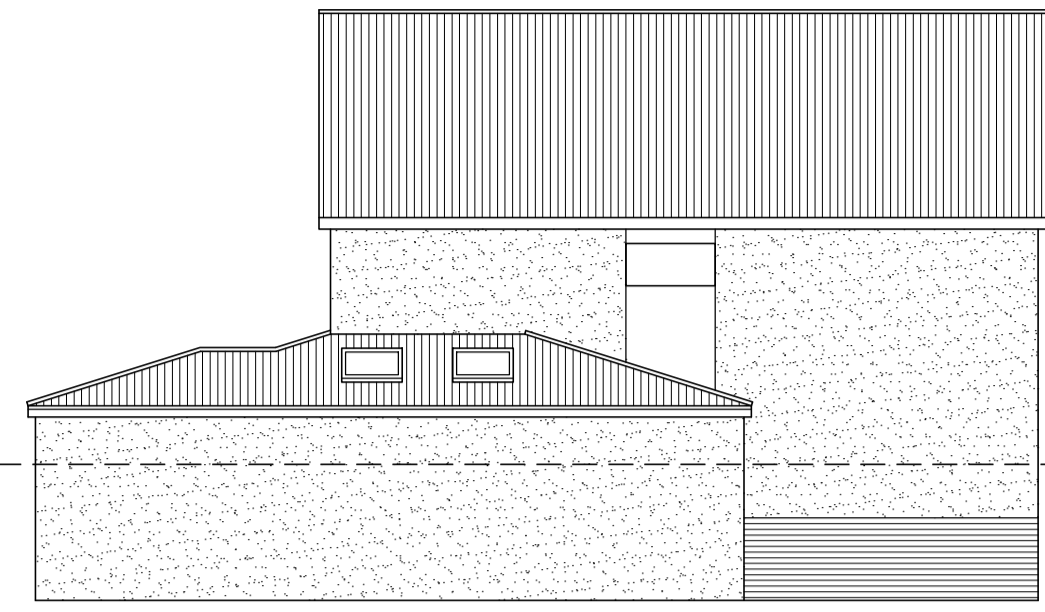



lh side elevation

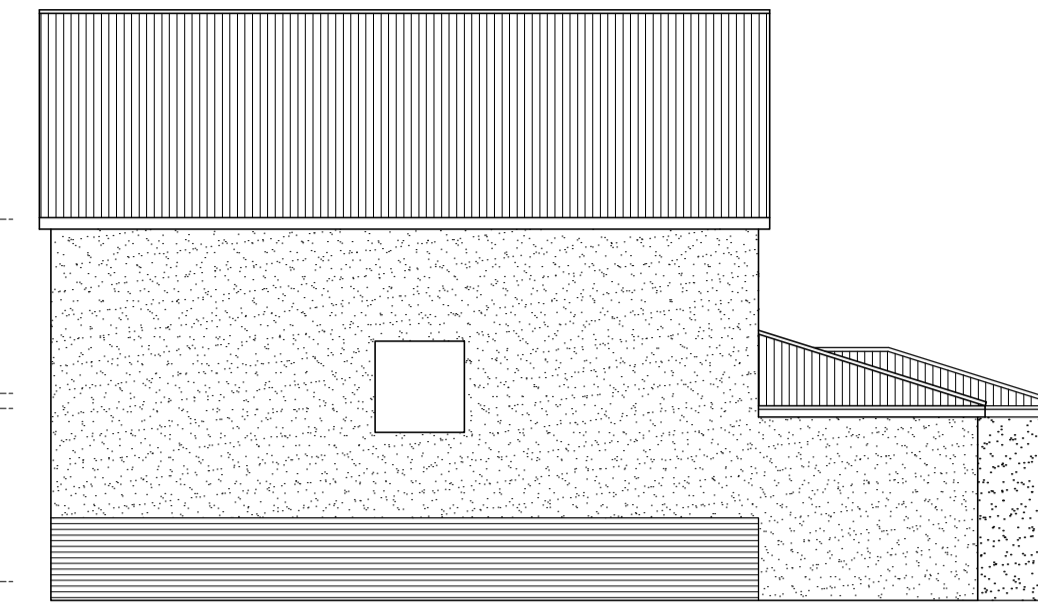


rh side elevation

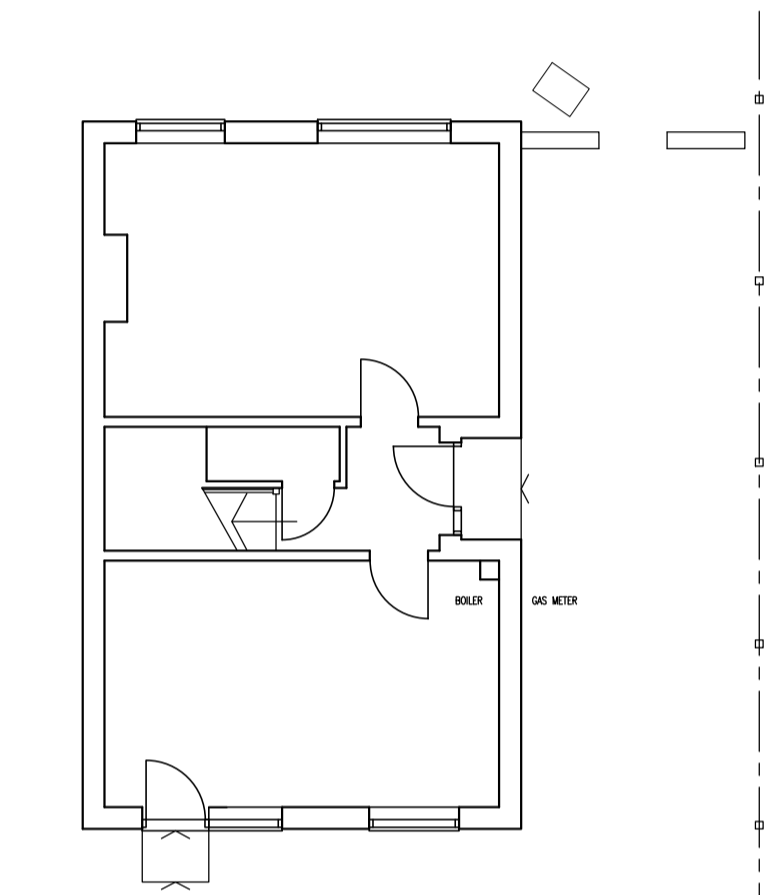



ground floor
 EXISTING

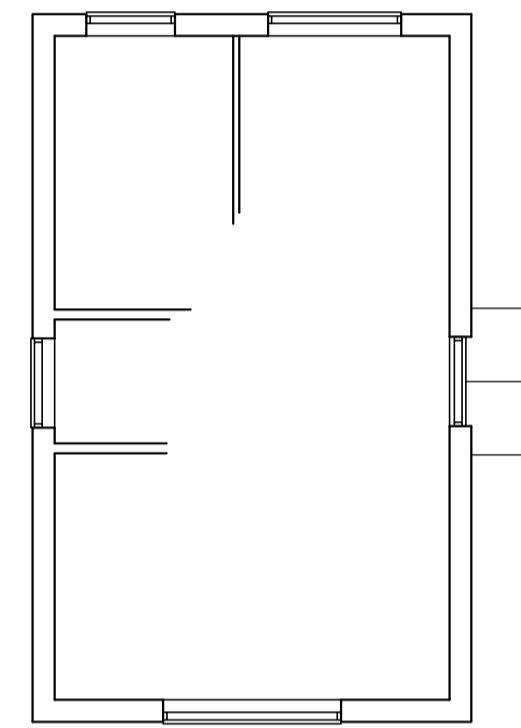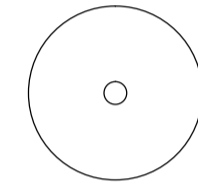



first floor (outline)

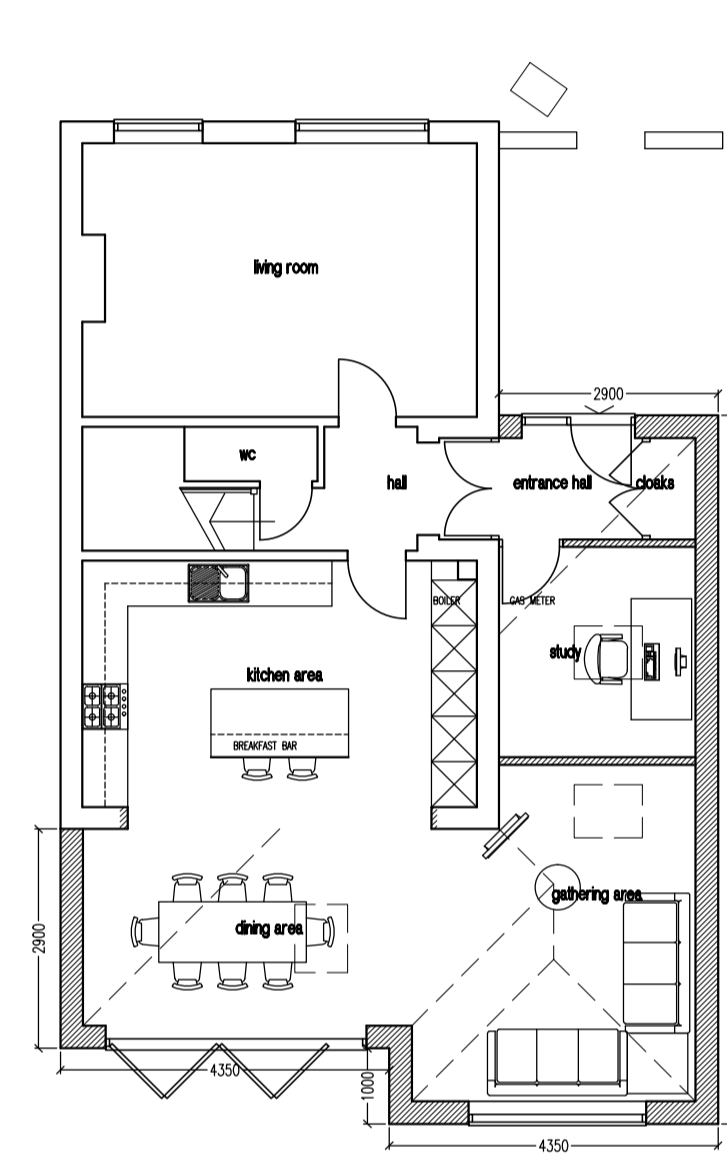


ground floor
 PROPOSED

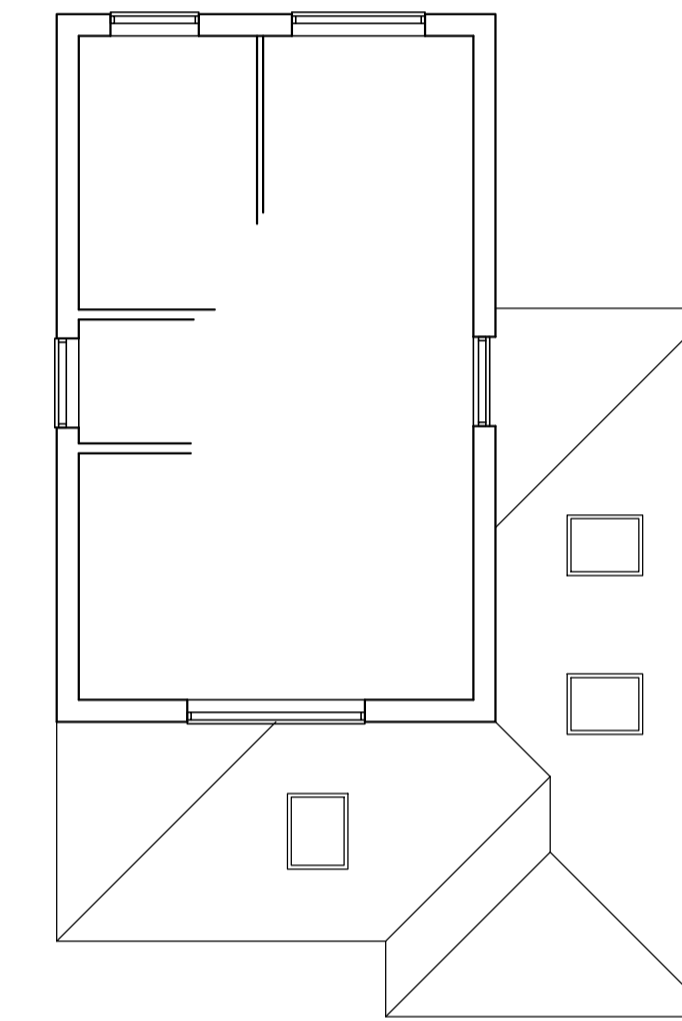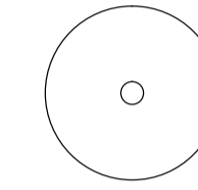


first floor (outline)

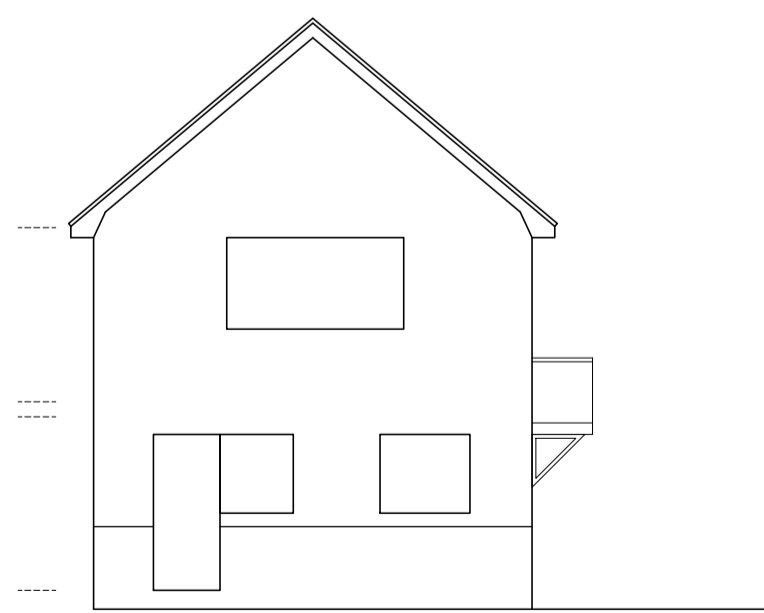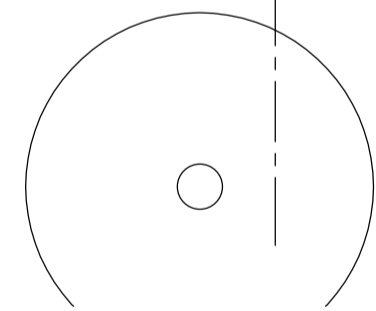


rear elevation
 EXISTING

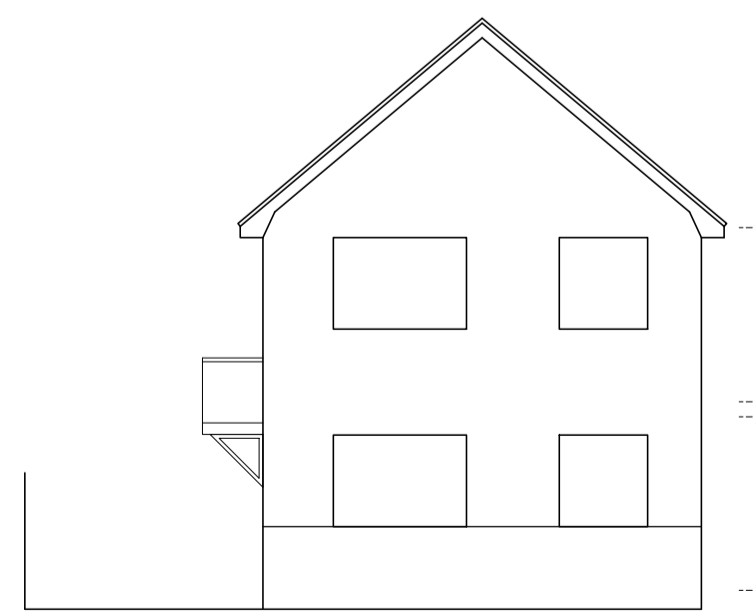

front elevation

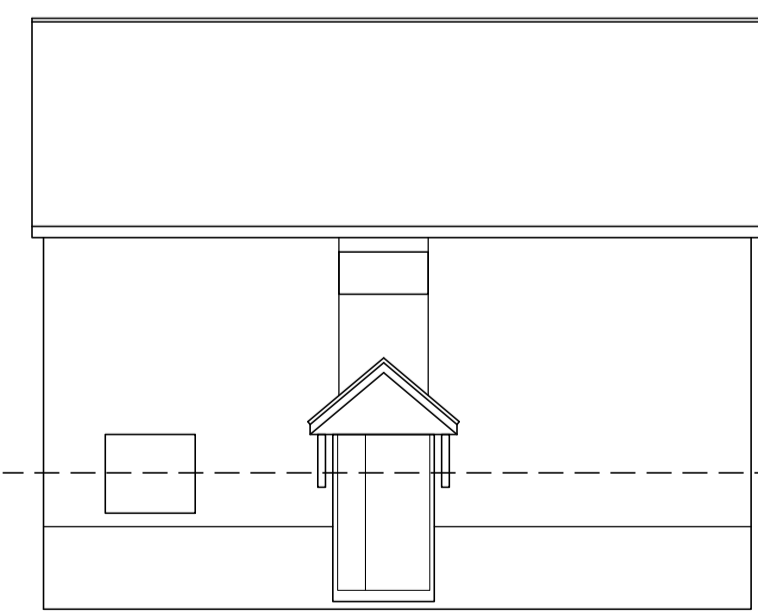

lh side elevation

 

rh side elevation

C MAY21 MINOR REVISIONS
 B MAY21 MINOR REVISIONS
 A MAY21 ELEVATIONS SHOWN

- J S DESIGNS -
 Suite 3, West Hill House, West Hill
 Dartford, Kent DA1 2EU
 Tel: 01322 286506 Fax: 01322 286504
 e-mail: js.designs@btconnect.com
 website: jsdesigns1td.co.uk

Client :
 Mr P Harrison

Property Address :
 12a Lime Grove
 Blackfen

Drawing Title :
 Proposals

Scale : 1:100 Date : May21 By : JPS

Drawing Number : 21065-01 Amendment : C