


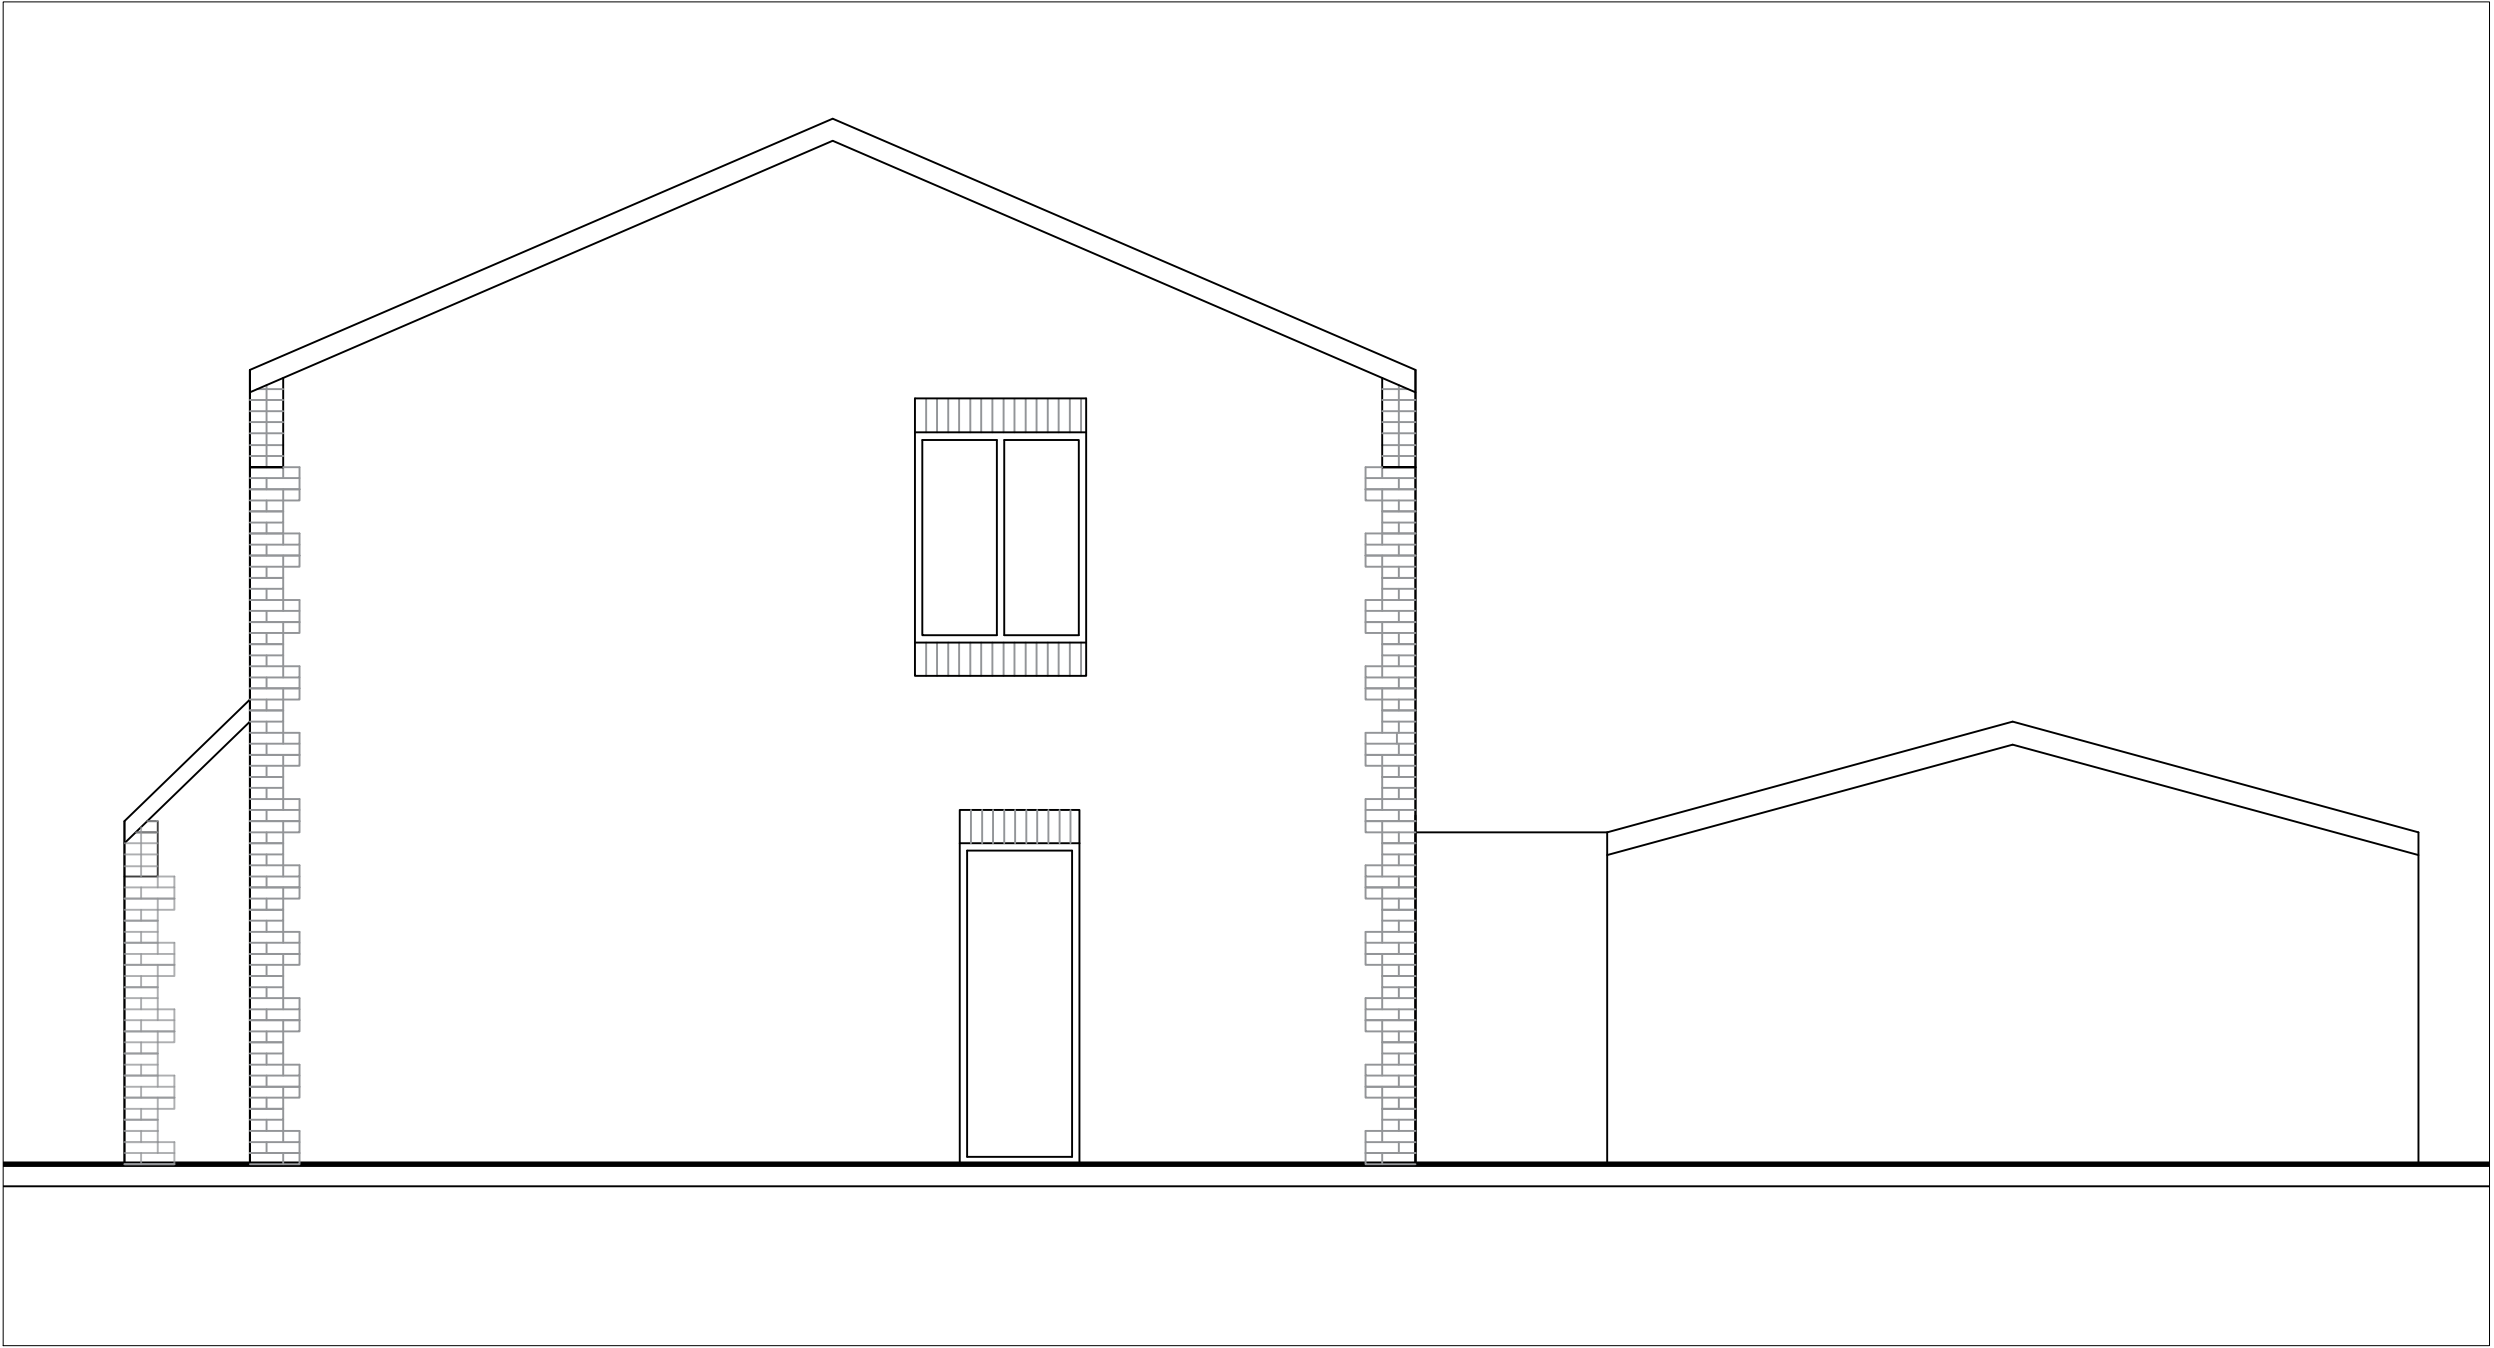


EAST ELEVATION




NORTH ELEVATION



WEST ELEVATION

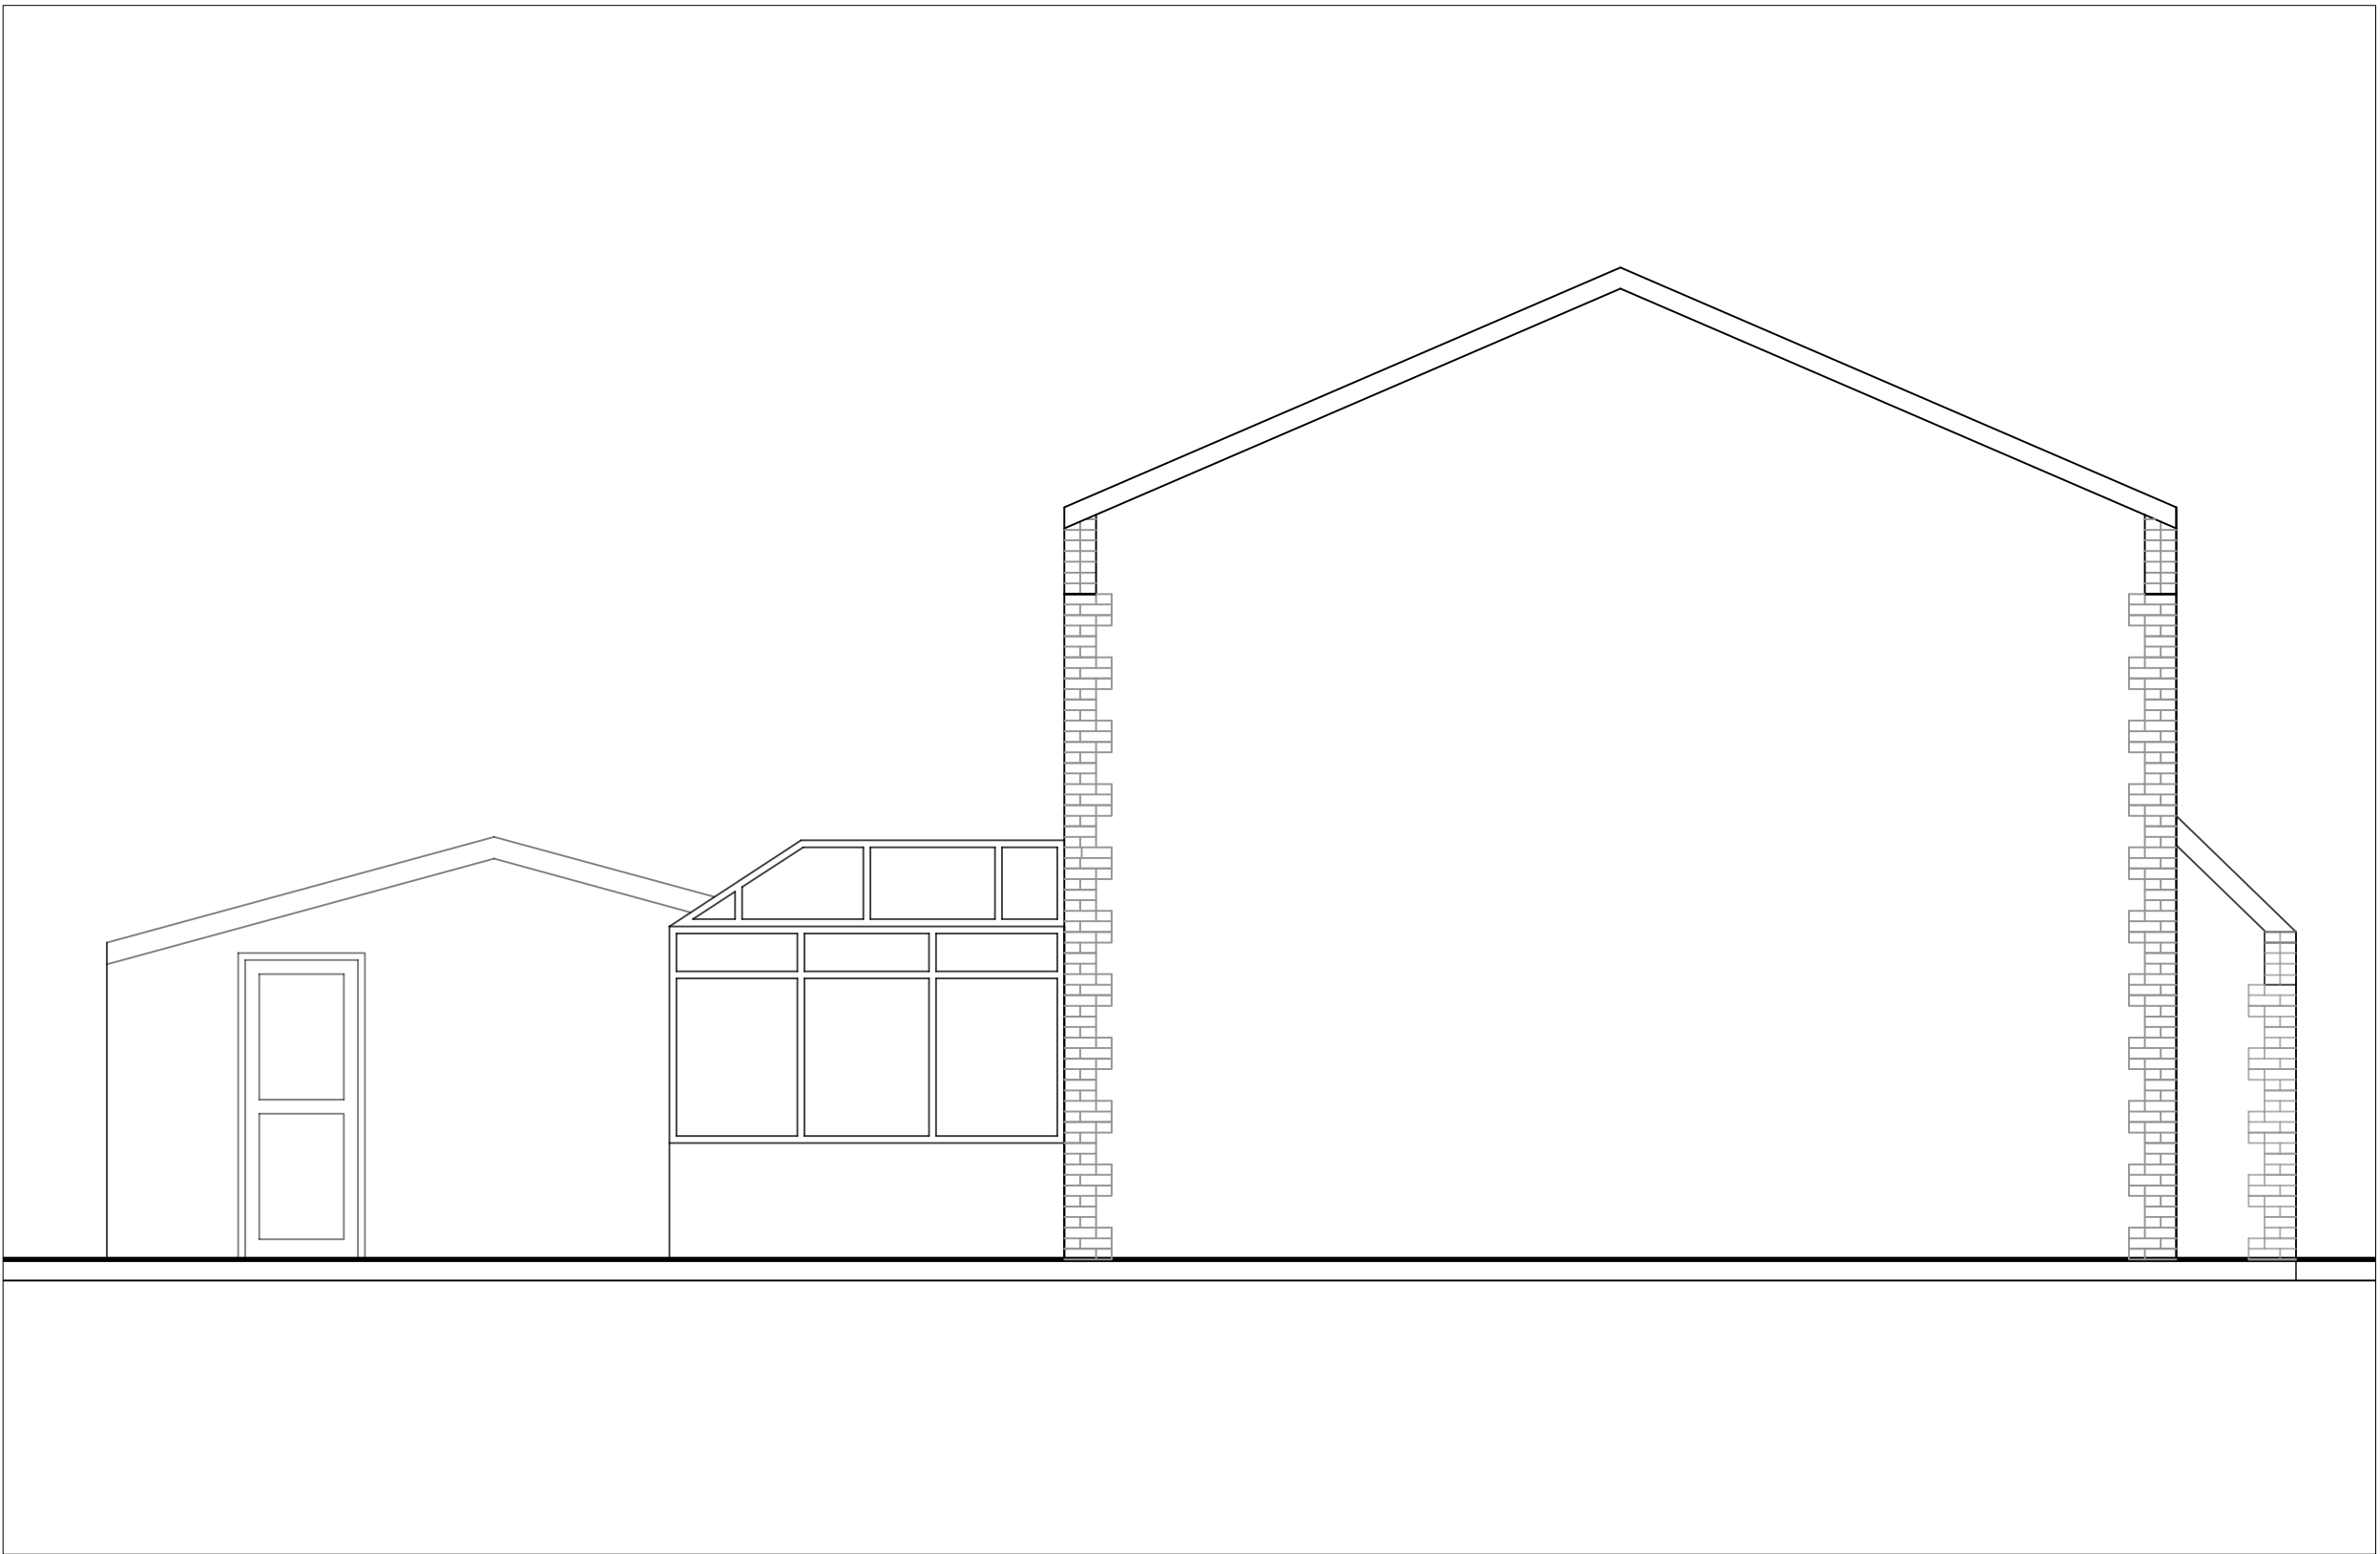


SOUTH ELEVATION

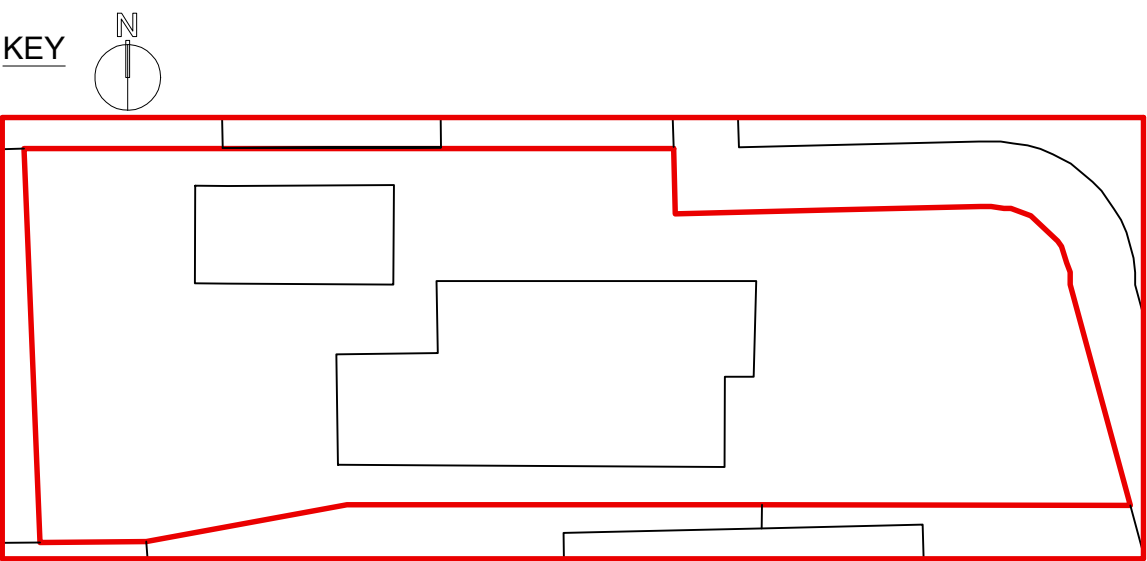

- Notes:**
1. Do not scale from drawing.
 2. Use figured dimensions only.
 3. All dimensions to be checked on site.

| Rev. | Description | Date |
|------|-------------|------|
|------|-------------|------|

NOTE: All structures are subject to SE detail and spec

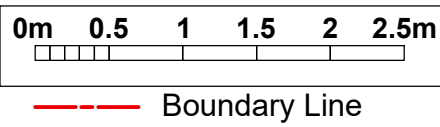

Client
Mr Mukhtar Singh

Project
4 Mallow Close, Walsall, WS5 4RF

| | | |
|----------------|----------------|-----|
| Project Number | Drawing Number | Rev |
| 003 | 05 | - |

Drawing Title
Existing Elevations

| | |
|----------------|-------------------------|
| Drawing Status | Planning |
| Drawing Date | 20.05.21 |
| Drawn By | GB |
| Checked By | JB |
| Scale | 1:50 @ A1 1:100 @ A3 |