


- Notes:
- Do not scale from drawing.
 - Use figured dimensions only.
 - All dimensions to be checked on site.

Rev.	Description	Date
------	-------------	------

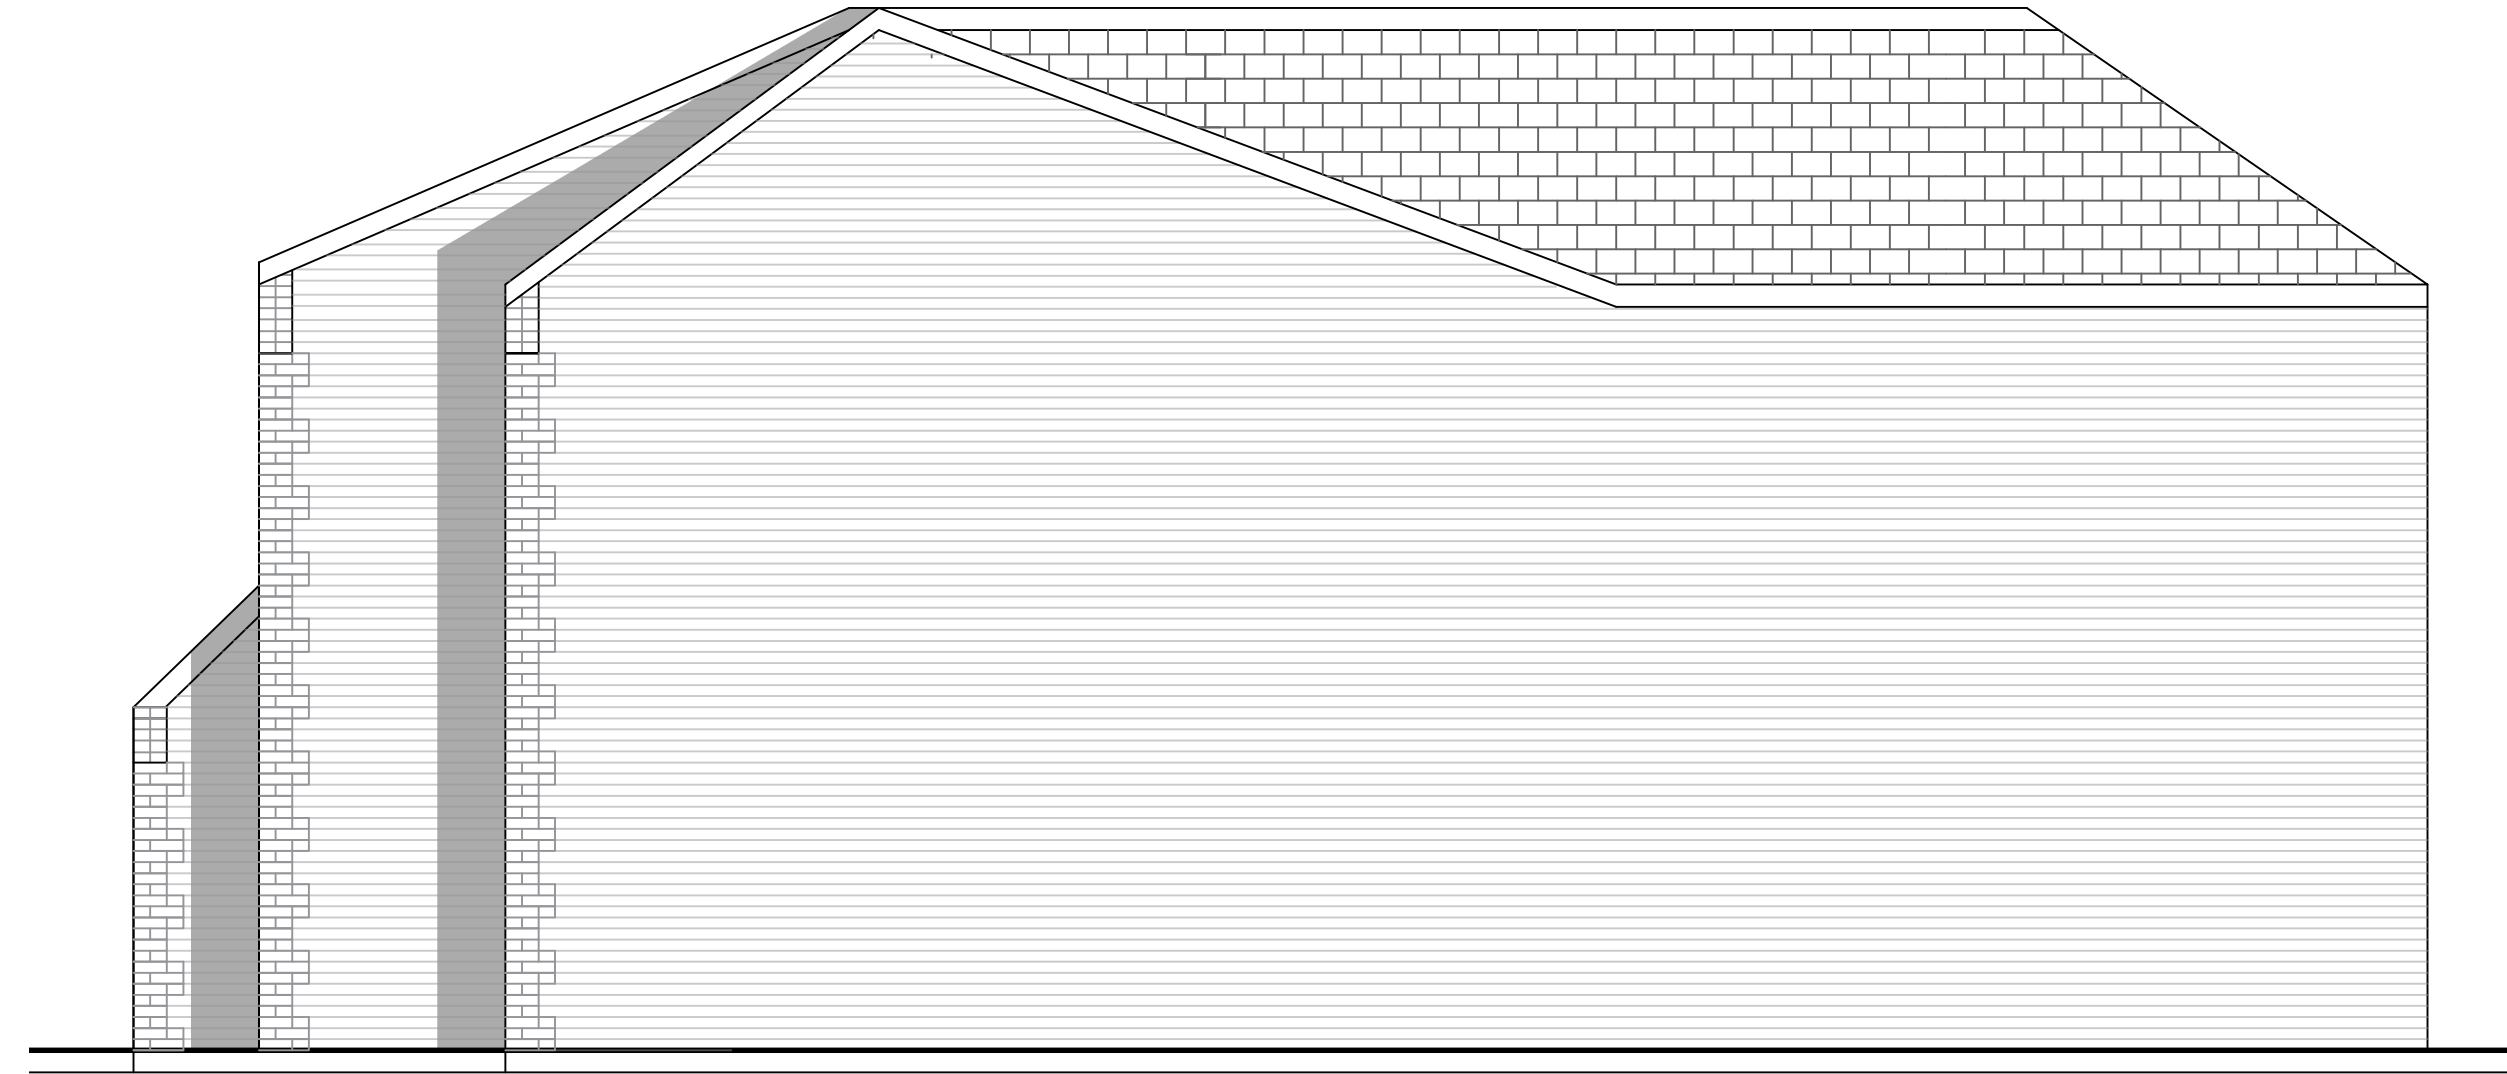


EAST ELEVATION



NORTH ELEVATION




WEST ELEVATION

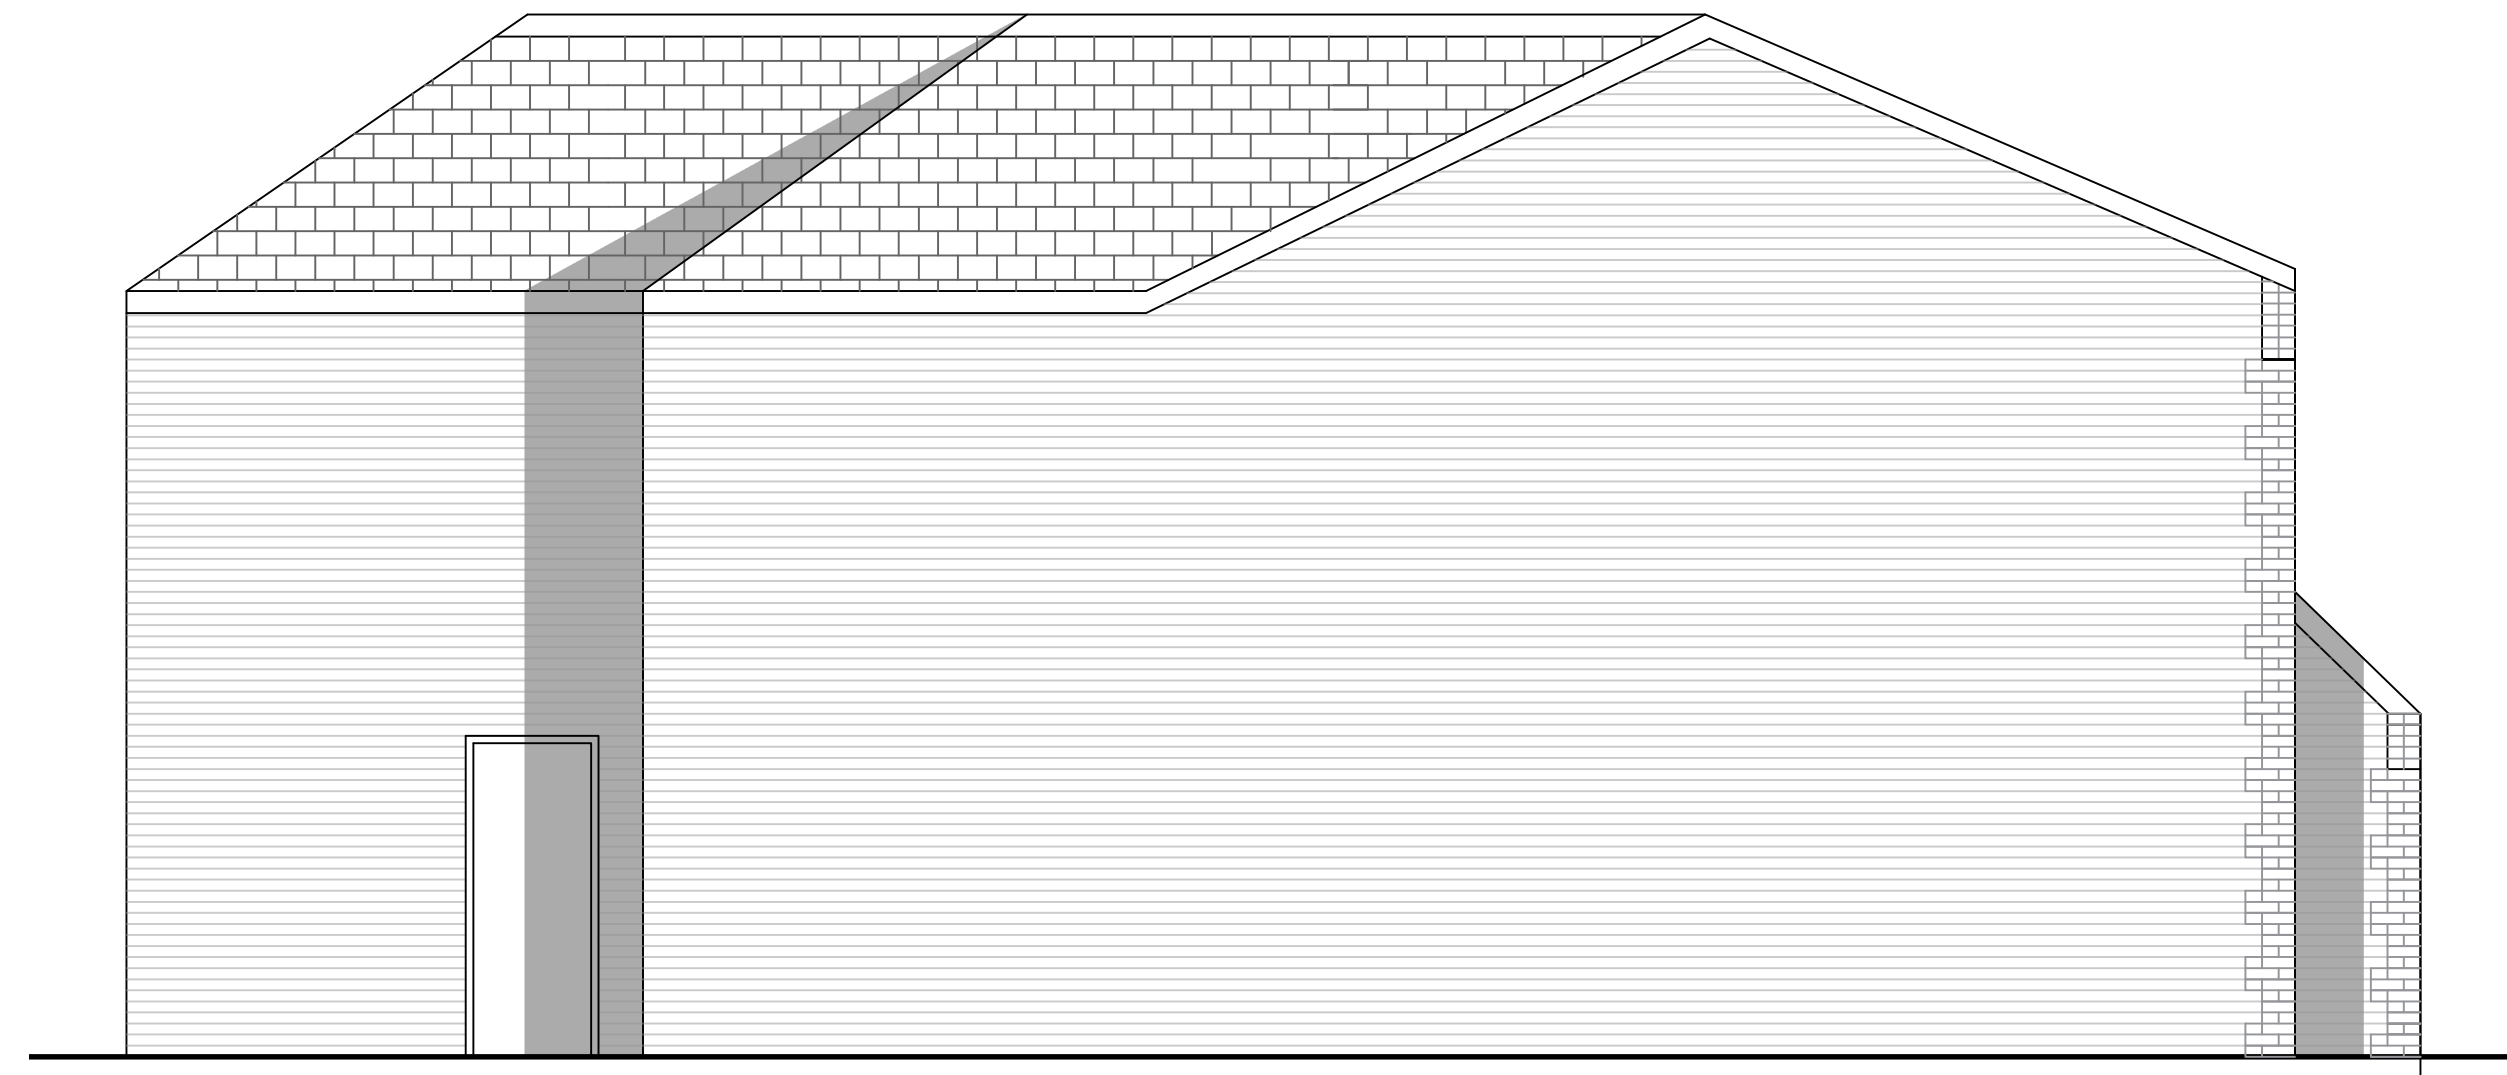

SOUTH ELEVATION

NOTE: All structures are subject to SE detail and spec

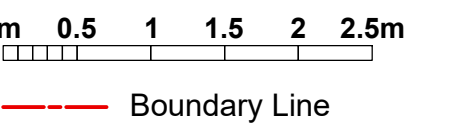

Client	Mr Mukhtar Singh		
Project	4 Mallow Close, Walsall, WS5 4RF		
Project Number	Drawing Number	Rev	
003	06	-	
Drawing Title	Proposed Elevations		
Drawing Status	Planning		
Drawing Date	25.05.21		
Drawn By	GB		
Checked By	JB		
Scale	1:50 @ A1 1:100 @A3		