


- Notes:**
- Do not scale from drawing.
 - Use figured dimensions only.
 - All dimensions to be checked on site.

Rev.	Description	Date
------	-------------	------

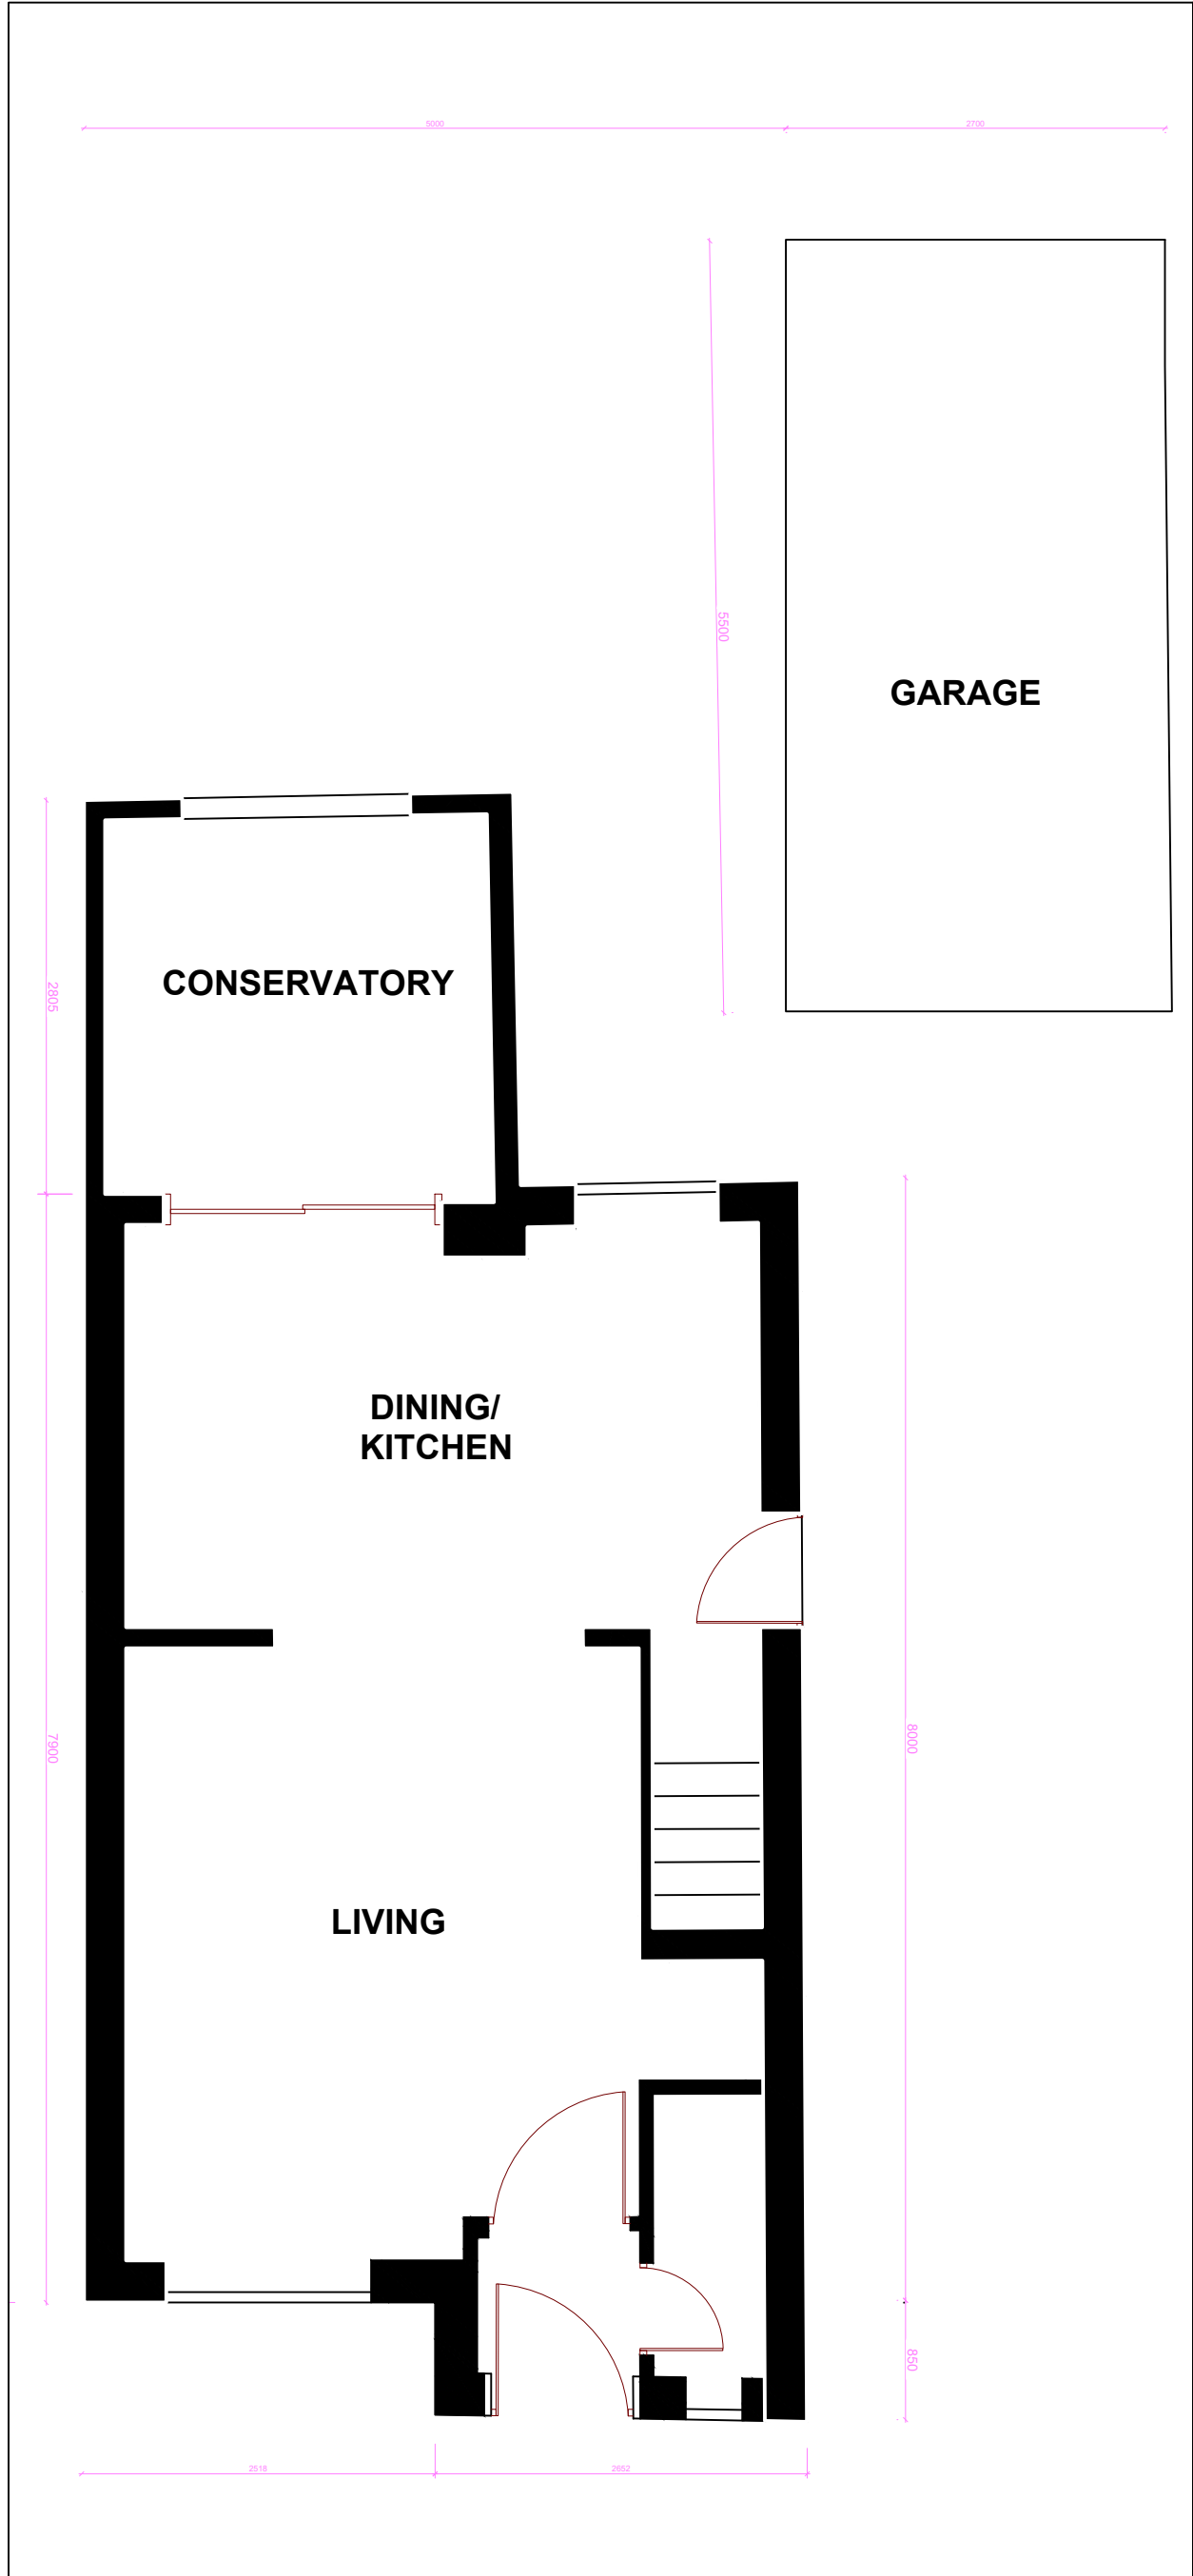

LEVEL 0 - EXISTING PLAN



LEVEL 01 - EXISTING PLAN

NOTE: All structures are subject to SE detail and spec

Existing

0m 0.5 1 1.5 2 2.5m

Boundary Line

Client
Mr Mukhtar Singh
Project
4 Mallow Close, Walsall, WS5 4RF
Project Number
003
Drawing Number
01
Rev
-

Drawing Title
Existing Floor Plans

Drawing Status
Planning
Drawing Date
25.05.21
Drawn By
GB
Checked By
JB
Scale
1:50 @ A1
1:100 @A3