




South West Elevation

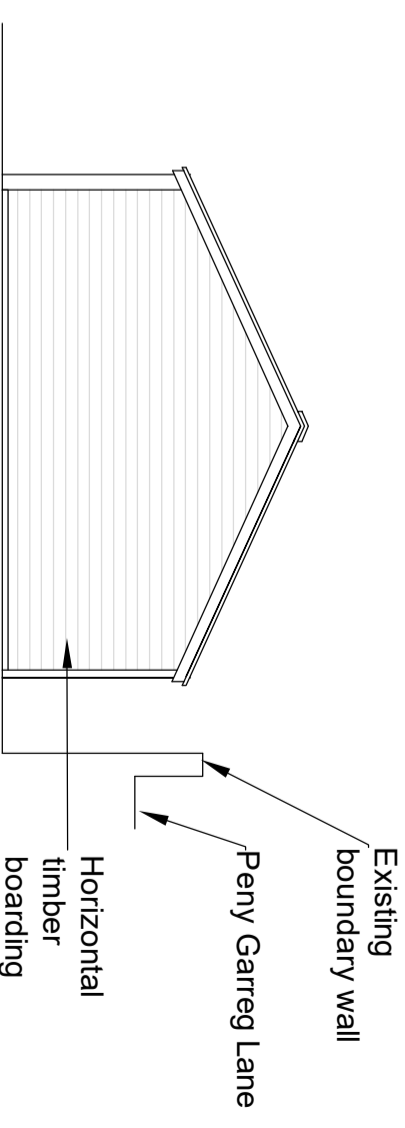

North West Elevation

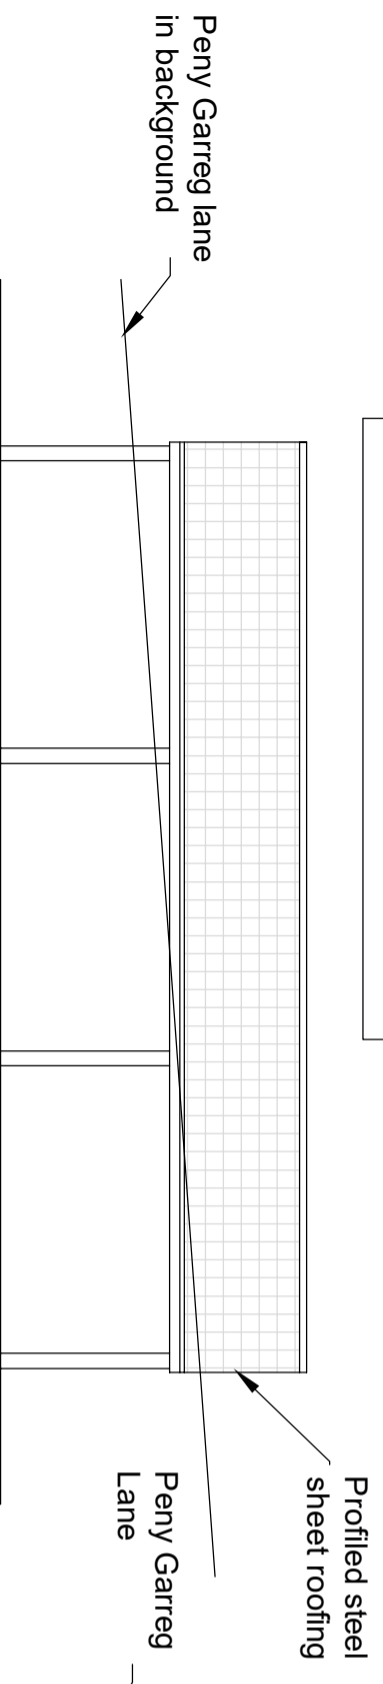

North East Elevation

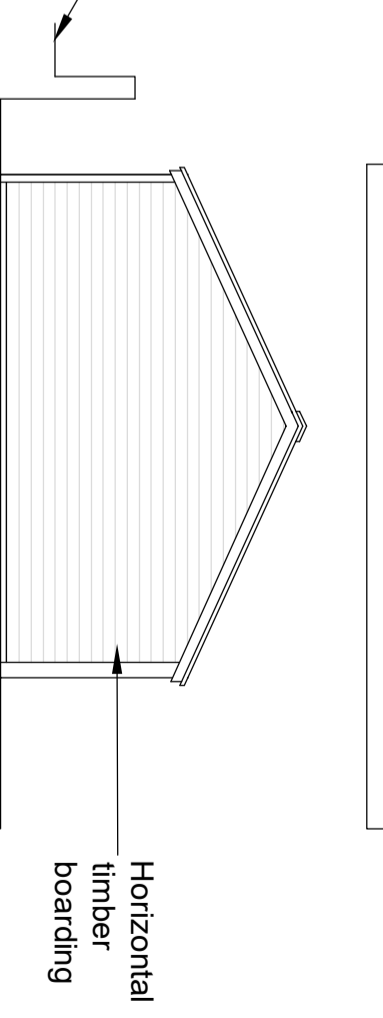

South East Elevation

'a' - Levels added : 29 June 2021
3 BAY CARPORT: Elevations

**'CALINDA',
 Penny garreg Lane, Pant,
 Shropshire**

Scale 1:100@A3
 Date November 2020

Dwg No.
CAL/PCP2 (a)