


1 EAST ELEVATION
1:100 @ A3



2 EAST ELEVATION
1:100 @ A3

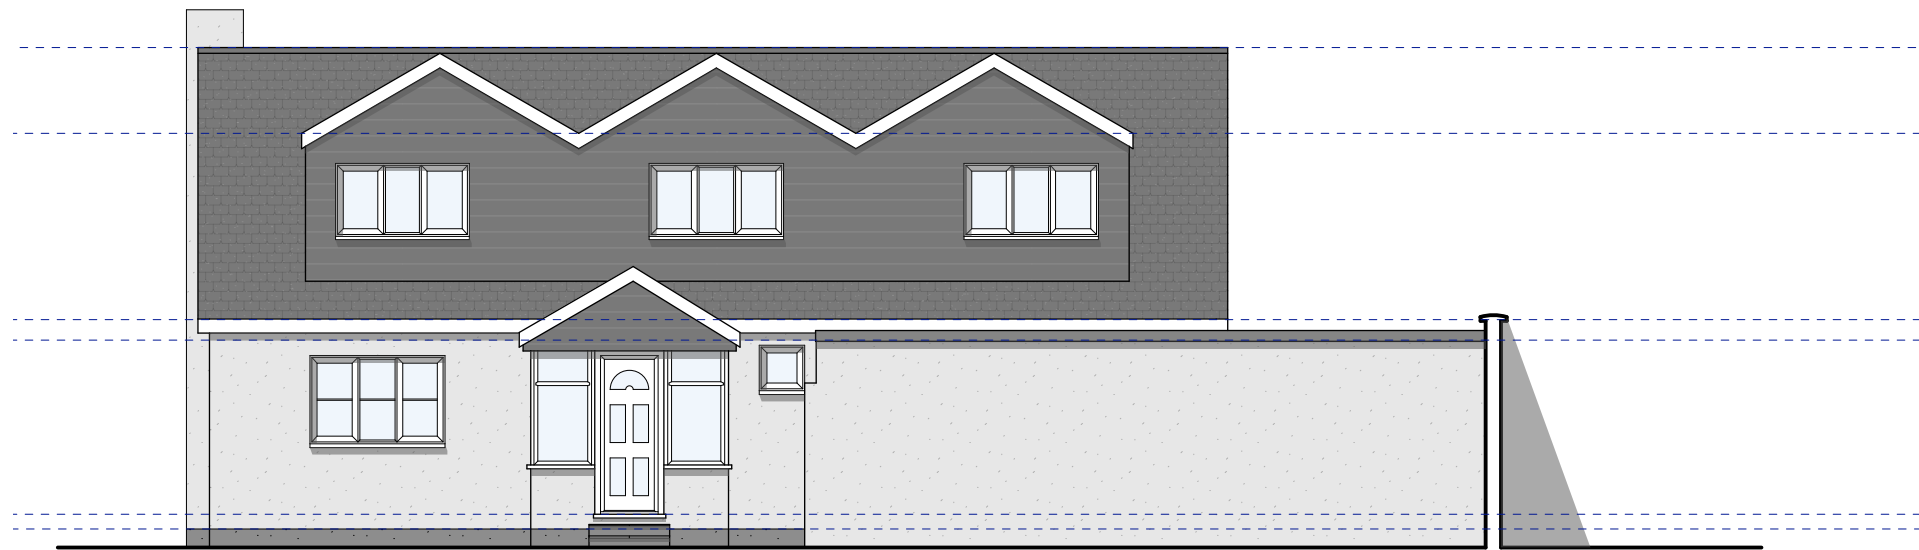

DRAWING TITLE: PROPOSED ELEVATIONS I		REVISION:	DATE:	BY:	DESCRIPTION:	DRAWING NUMBER: 0318_LIM_PL_3.0	REVISION
PROJECT: LIMESTONES, LYMPSTONE	DATE: DEC 2019					Hilton Barnfield Architects	CHECKED BY:
SCALE: 1:100 @ A3	CLIENT: MICHAEL RICHARDS	PURPOSE OF ISSUE: PLANNING				e: studio@hiltonbarnfield.co.uk www: hiltonbarnfield.co.uk p: 01392 349 222	

