



1 EAST ELEVATION
1:100 @ A3

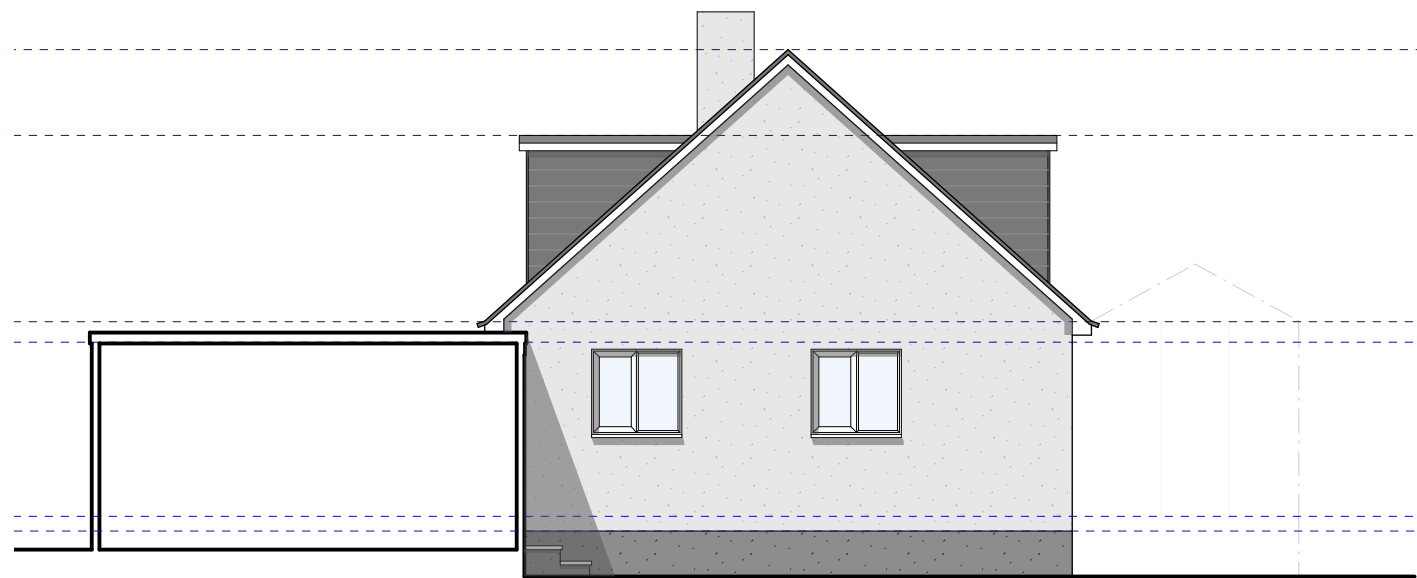

2 NORTH ELEVATION
1:100 @ A3

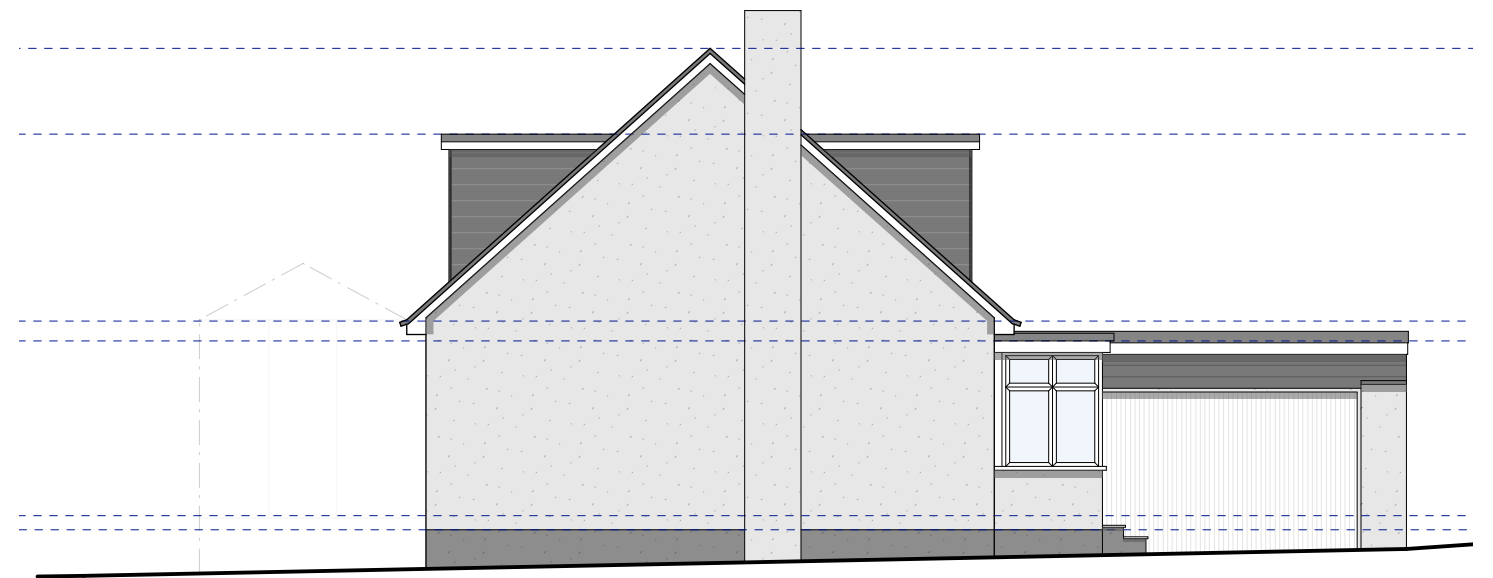

3 SOUTH ELEVATION
1:100 @ A3



DRAWING TITLE: EXISTING ELEVATIONS		REVISION:	DATE:	BY:	DESCRIPTION:	DRAWING NUMBER: 0318_LIM_EX_3.0	REVISION
PROJECT: LIMESTONES, LYMPSTONE	DATE: NOV 2019					Hilton Barnfield Architects	CHECKED BY:
SCALE: 1:100 @ A3	CLIENT: MICHAEL RICHARDS	PURPOSE OF ISSUE: EXISTING				e: studio@hiltonbarnfield.co.uk	
						www.hiltonbarnfield.co.uk	p: 01392 349 222