


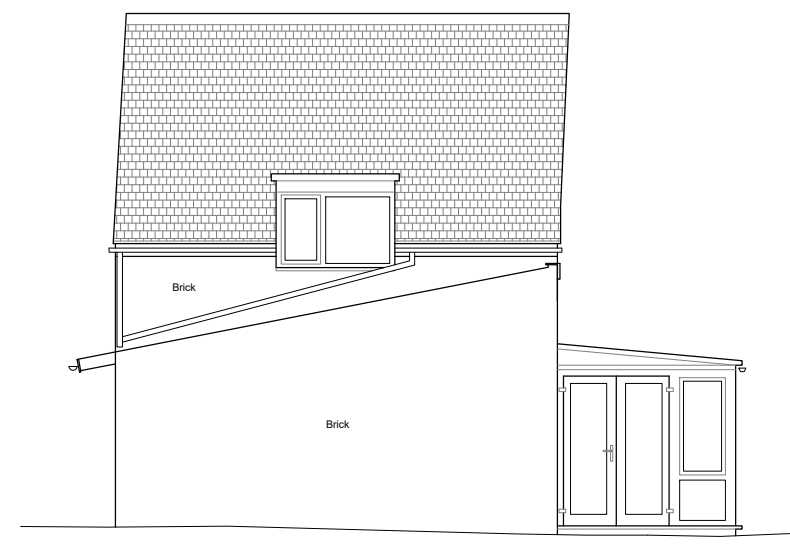

Existing Side Elevation
scale 1:100@A1




Existing Side Elevation
scale 1:100@A1




Existing Front Elevation
scale 1:100@A1



Existing Rear Elevation
scale 1:100@A1

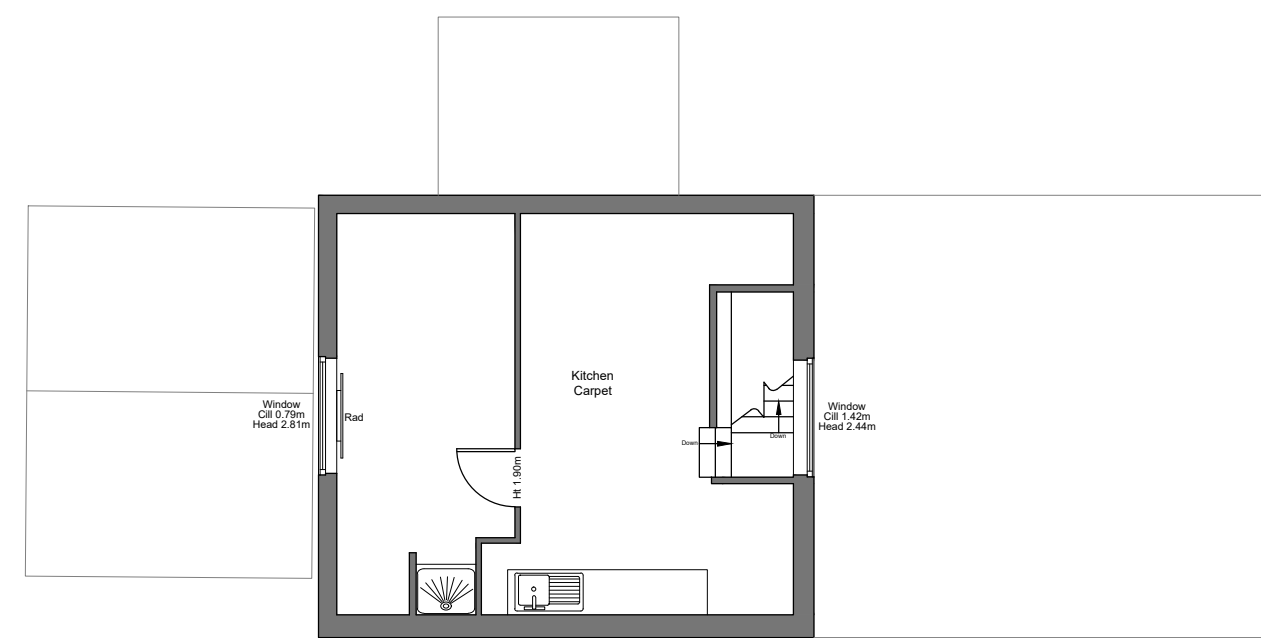

Existing First Floor Plan
scale 1:100@A1

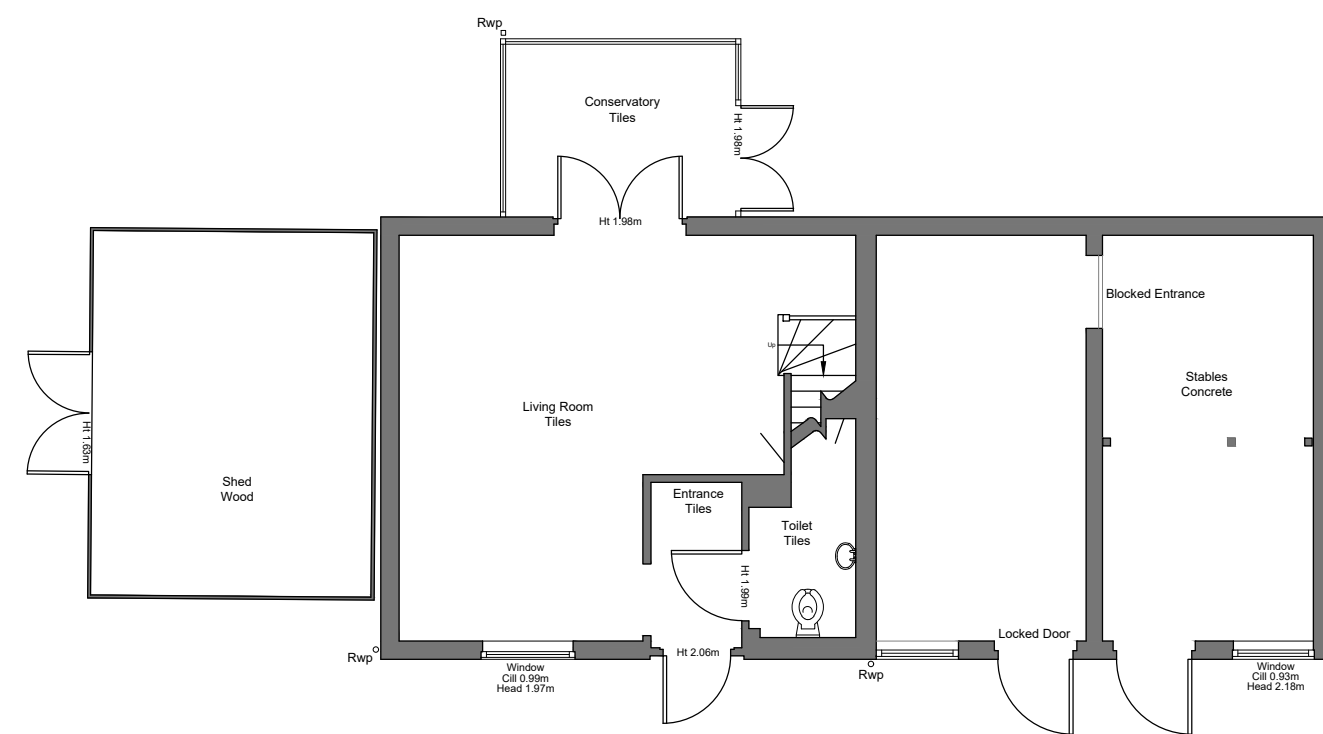

Existing Ground Floor Plan
scale 1:100@A1



Proposed Side Elevation
scale 1:100@A1




Proposed Side Elevation
scale 1:100@A1




Proposed Front Elevation
scale 1:100@A1




Proposed Rear Elevation
scale 1:100@A1

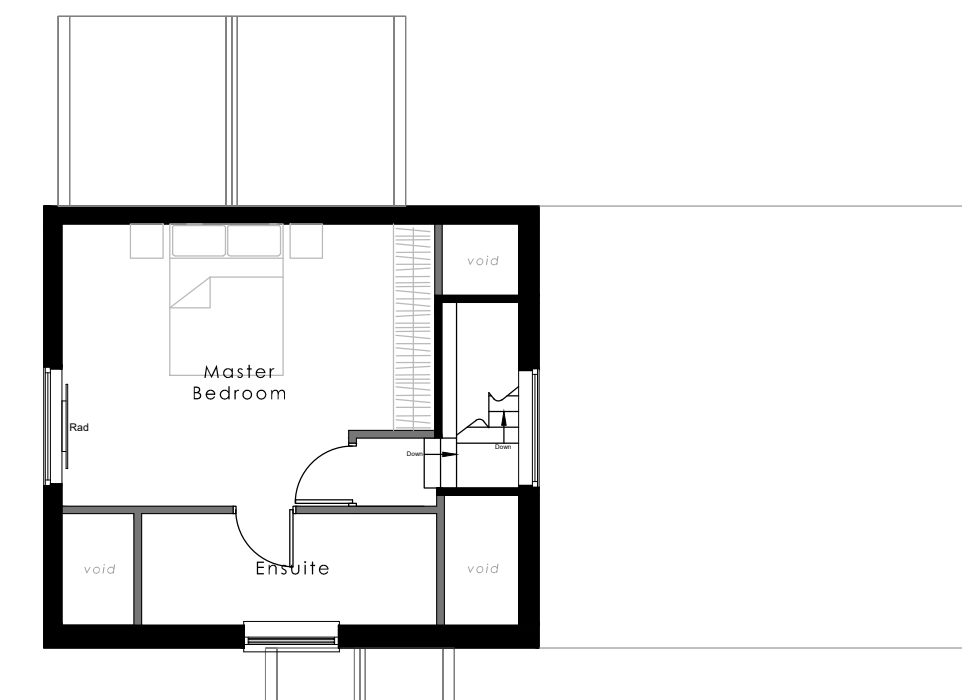

Proposed First Floor Plan
scale 1:100@A1

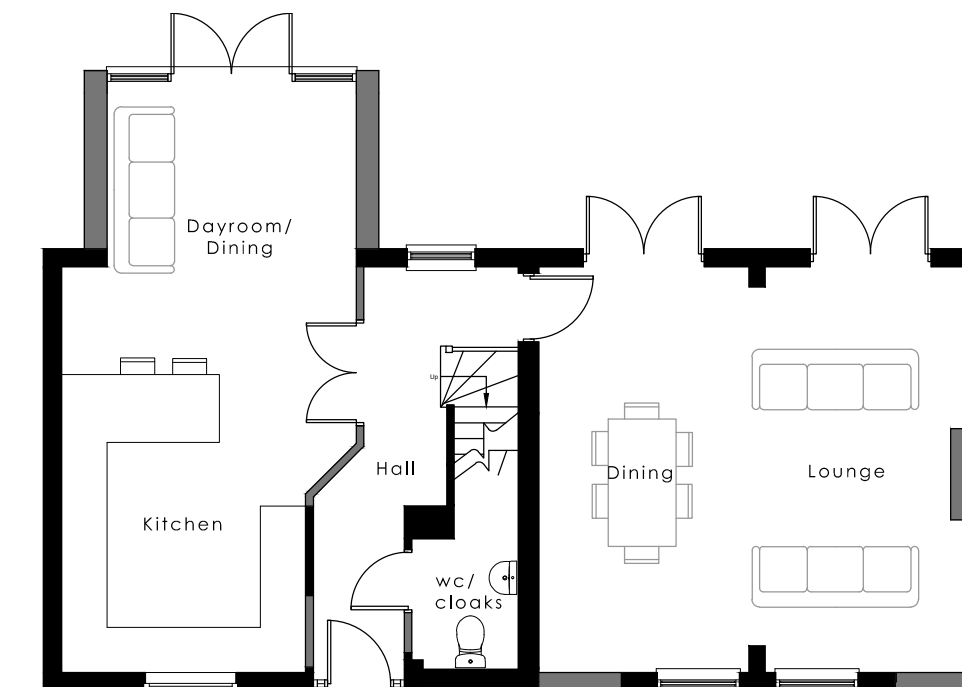

Proposed Ground Floor Plan
scale 1:100@A1

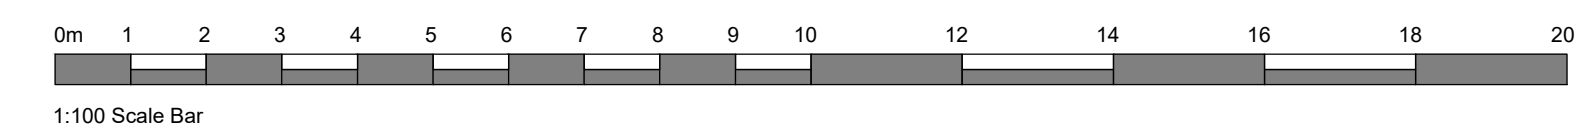

A 13-01-20 Minor amendments.
Rev Date Note

Status:
PLANNING

whp
West Hart Partnership Ltd.
Chartered Architects
5 Aldergate,
Tamworth,
Staffs.
B79 7DJ
01827 67123
post@westhart.com
www.westhart.com

Client:
Mrs A. Burford

Project:
Proposed Conversion to Dwelling
37 Stockhay Lane, Burntwood

Drawing title:
Existing and Proposed
Plans and Elevations

Drawing number:
342-200

Date of first issue:
16-12-19

Scale / Paper size:
1:100 / A1

Revision:
A

Drawn by / checked by:
CC / SW

This drawing and the building works depicted are the copyright of West Hart Partnership Ltd and may not be reproduced except by written permission. This drawing must be read and checked against any specialist drawings and information provided. Do not scale from this drawing when using this for construction purposes. Use figured dimensions only.
© West Hart Partnership Ltd 2014