
 


Window W1

Window W2


Window W3

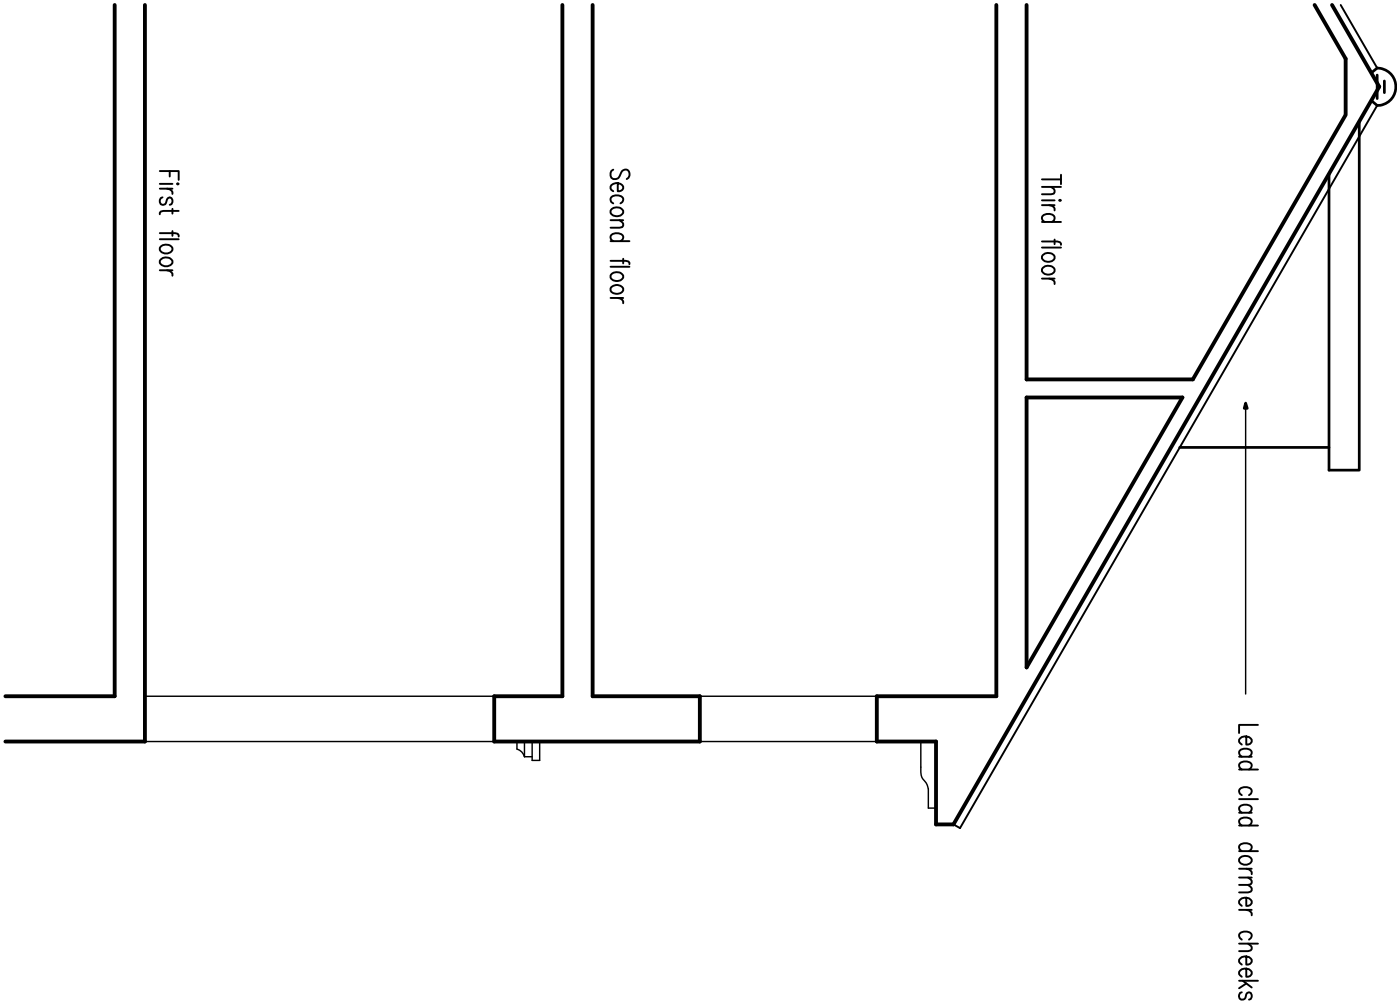


Proposed East Elevation



Proposed South Elevation

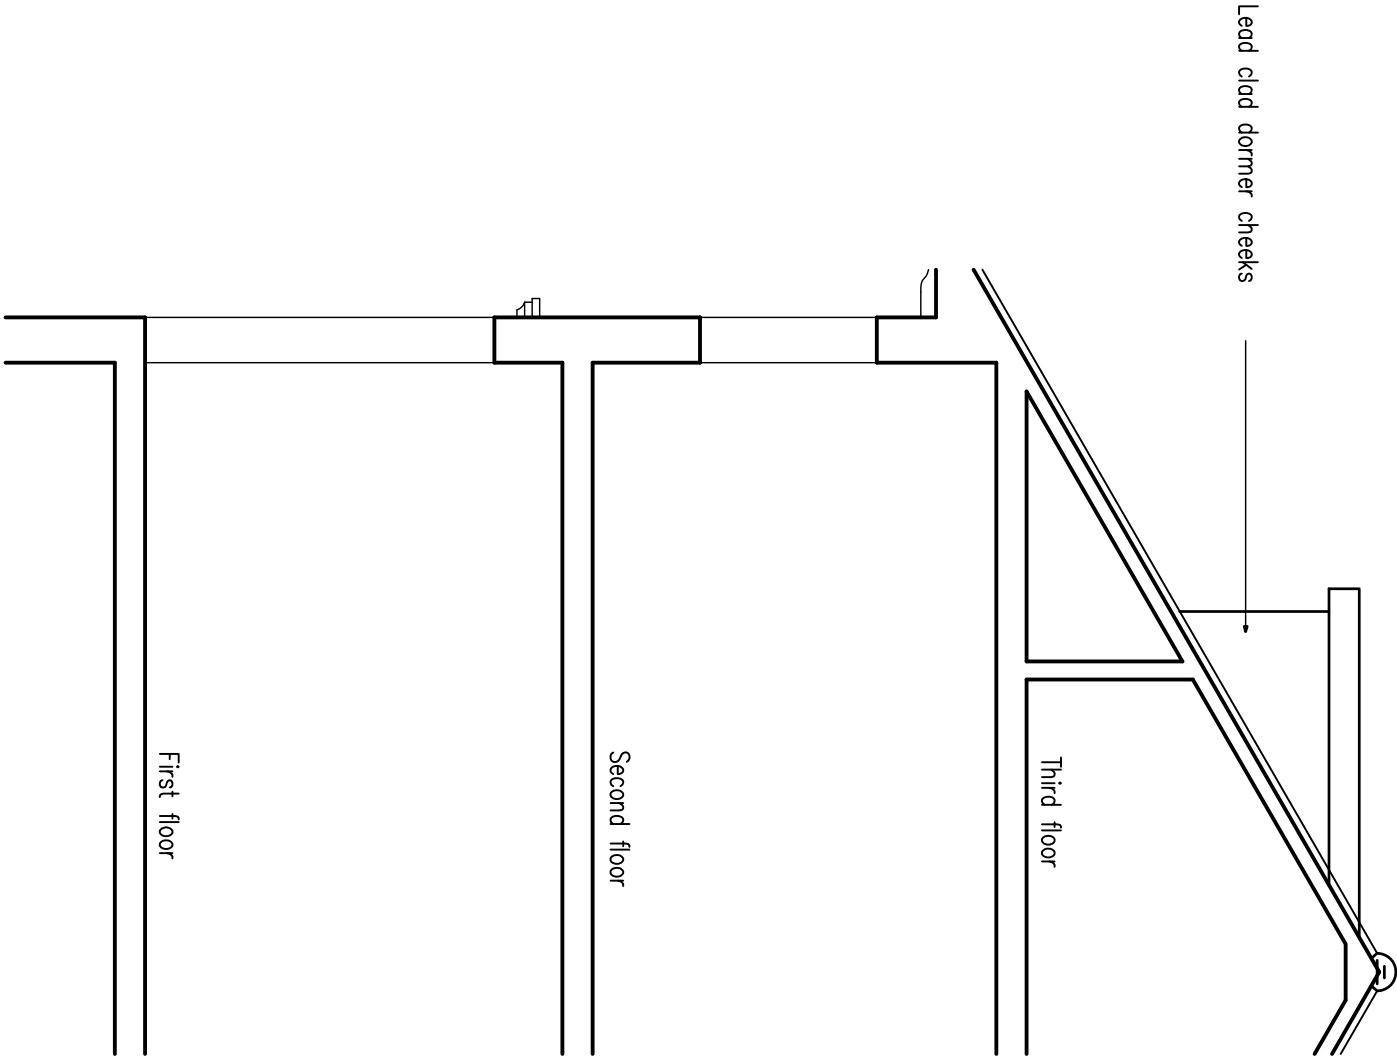

Proposed West Elevation
 
<div>Proposed External & Internal Alterations to 13a Clifton Terrace, Brighton, East Sussex</div>	Project: 13a Clifton Terrace, Brighton	
	Drawing Title: Proposed Elevations	
	Client: Mr D. Clarke	Drawn: 20/8/1-02
	Scale: 1:50, 1:20 @ A1	Reviewed: DMM/ex
JPS Planning & Building Consultants Ltd. 1st Floor 10 High Street Shoreham-by-Sea West Sussex BN43 5DA t: 01273 467297 mob: 07971 375739 e: rex@jpbcc.co.uk web: www.jpbcc.co.uk		
 Chartered Institute of Architectural Technologists		