




General Notes

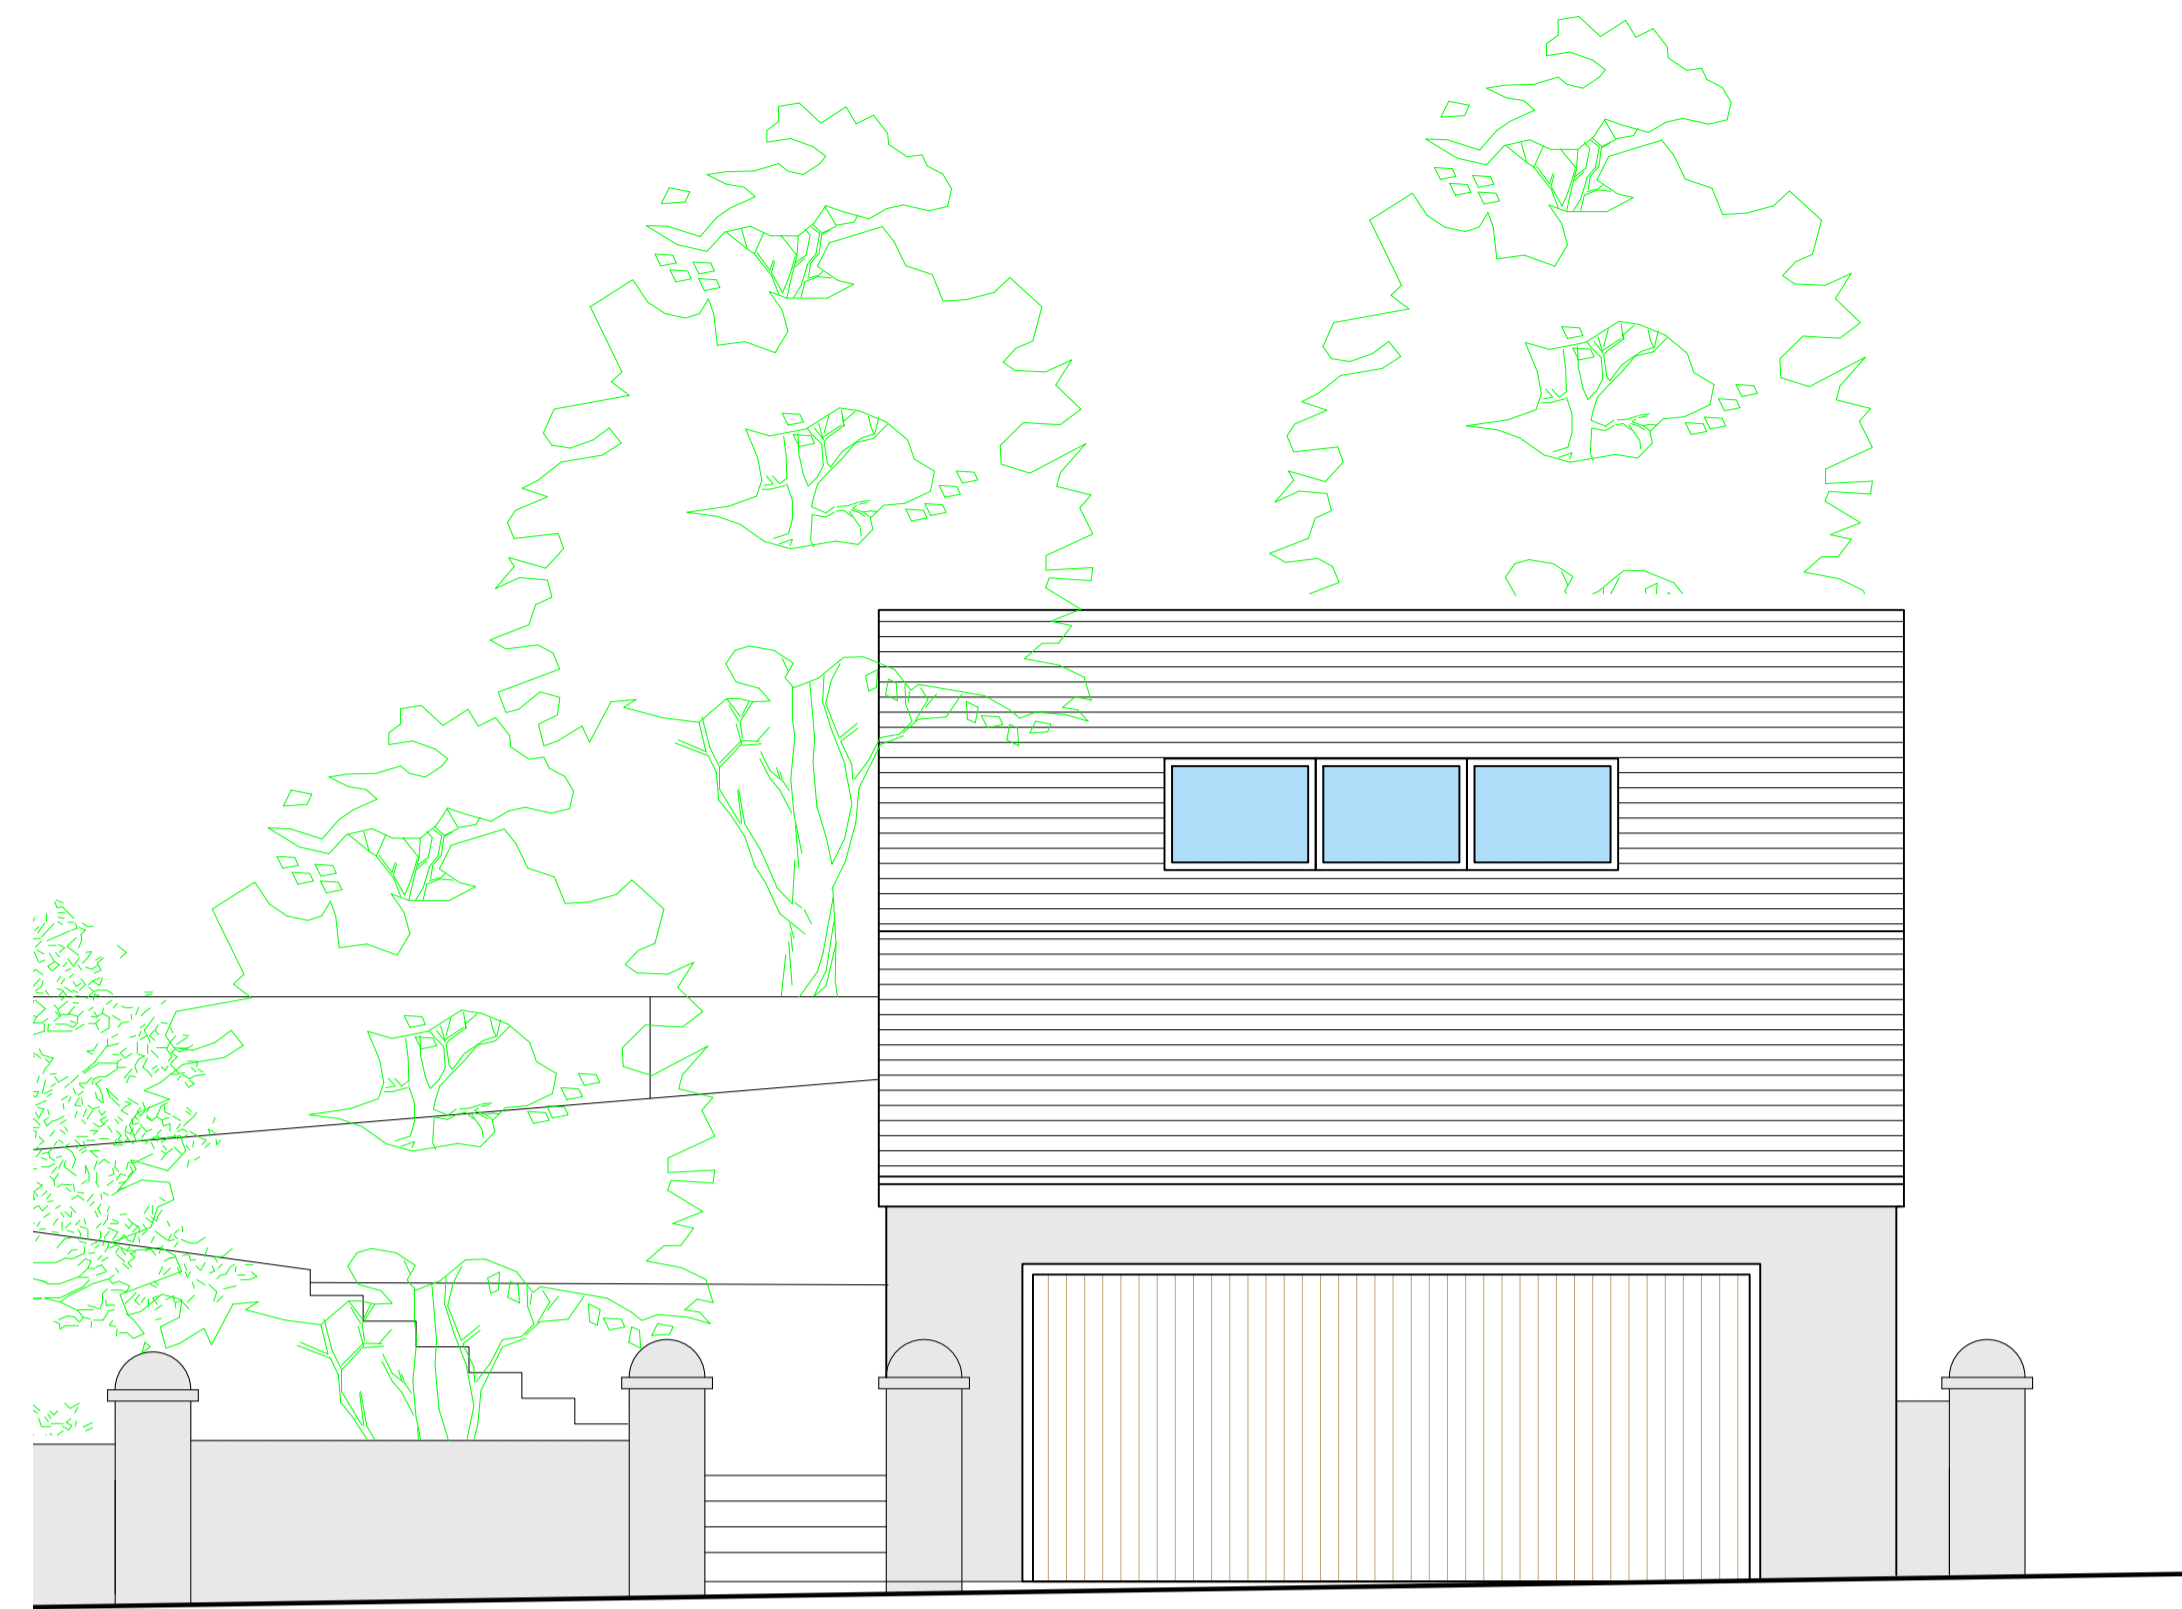


South Elevation

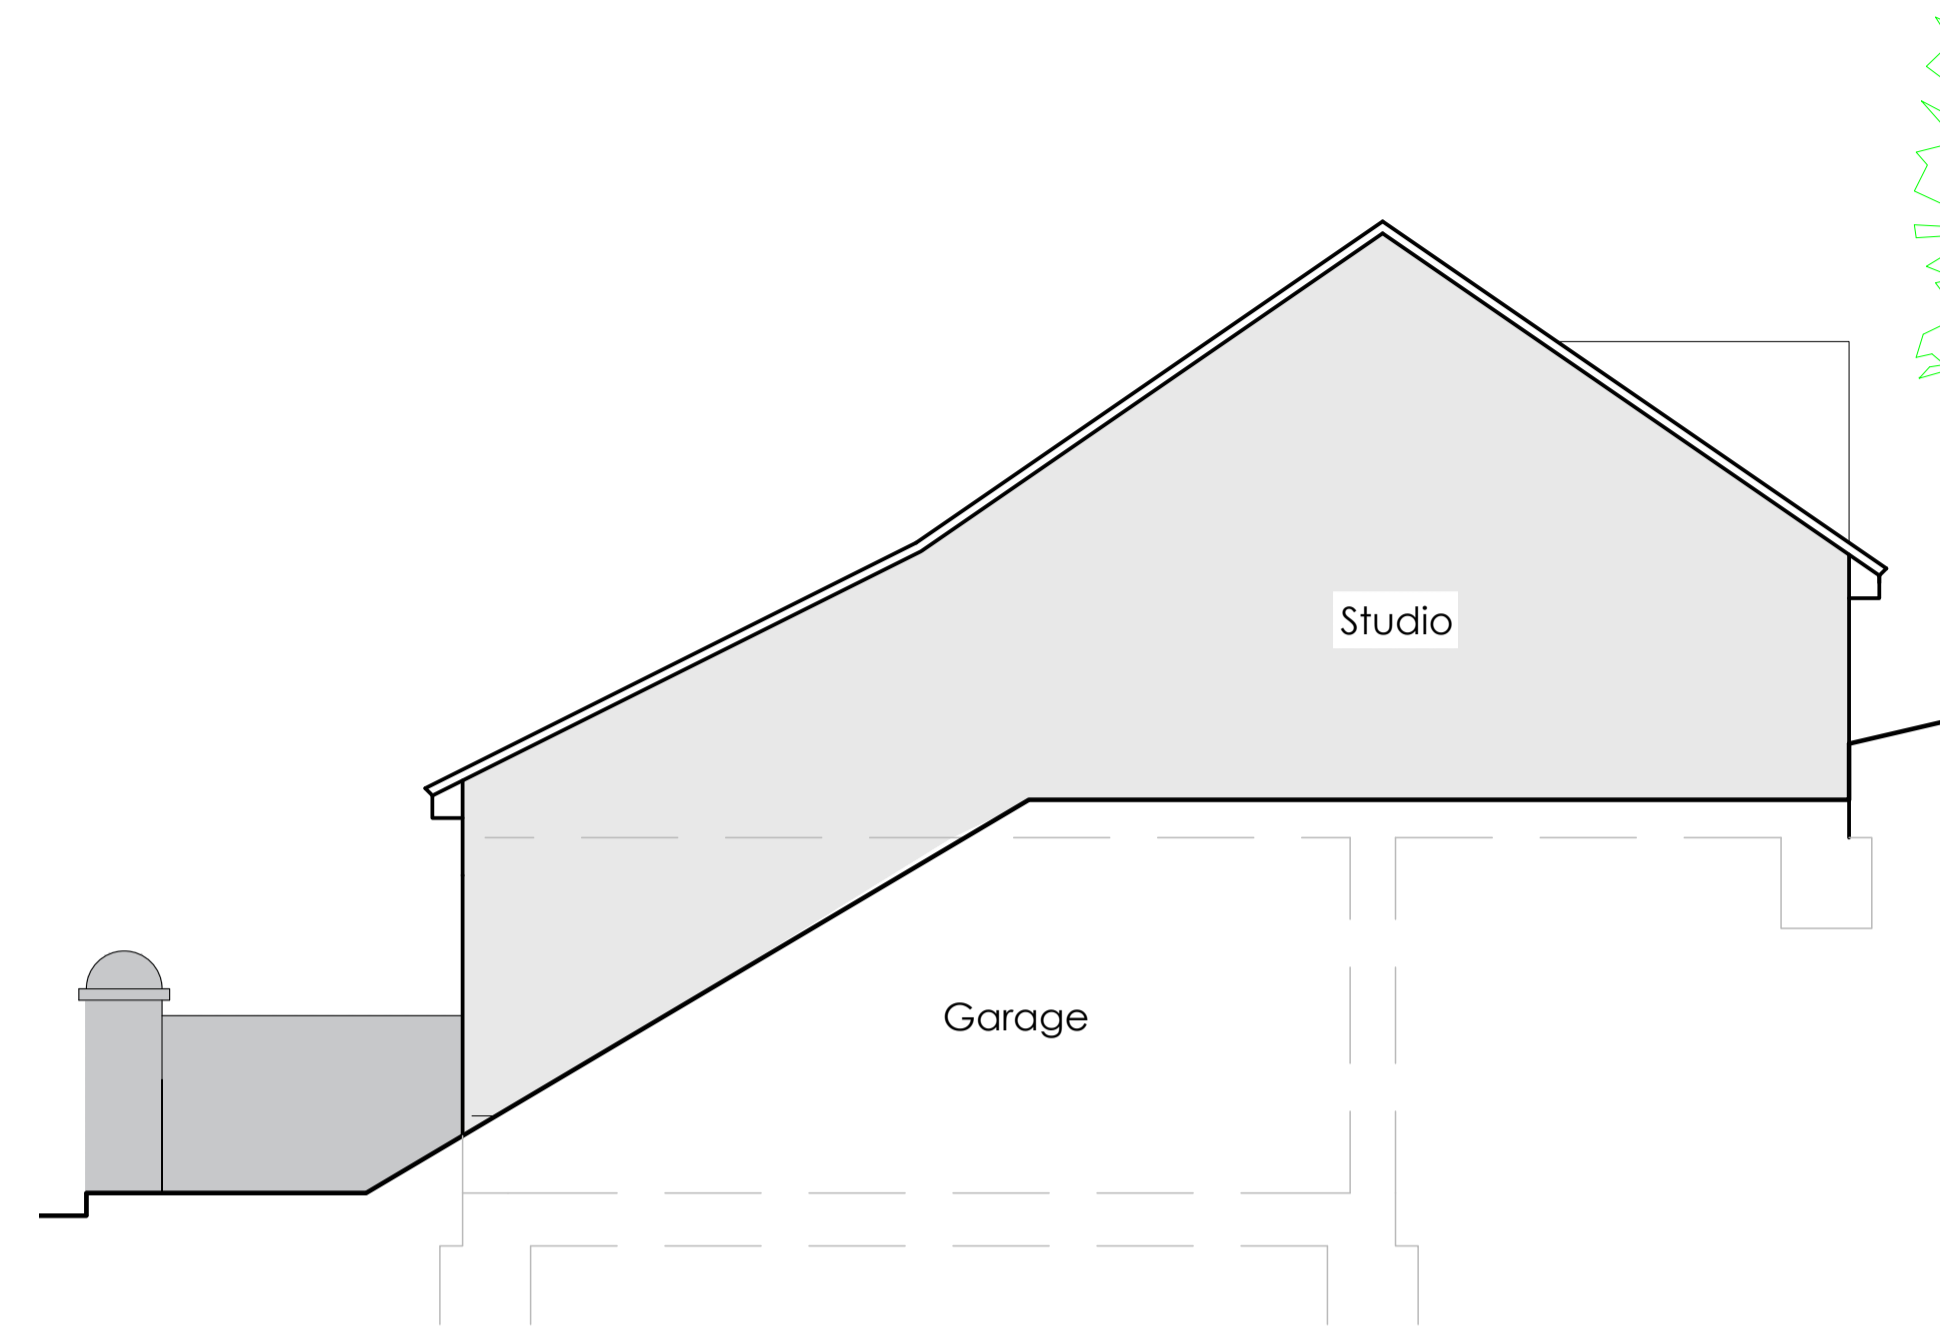

East Elevation

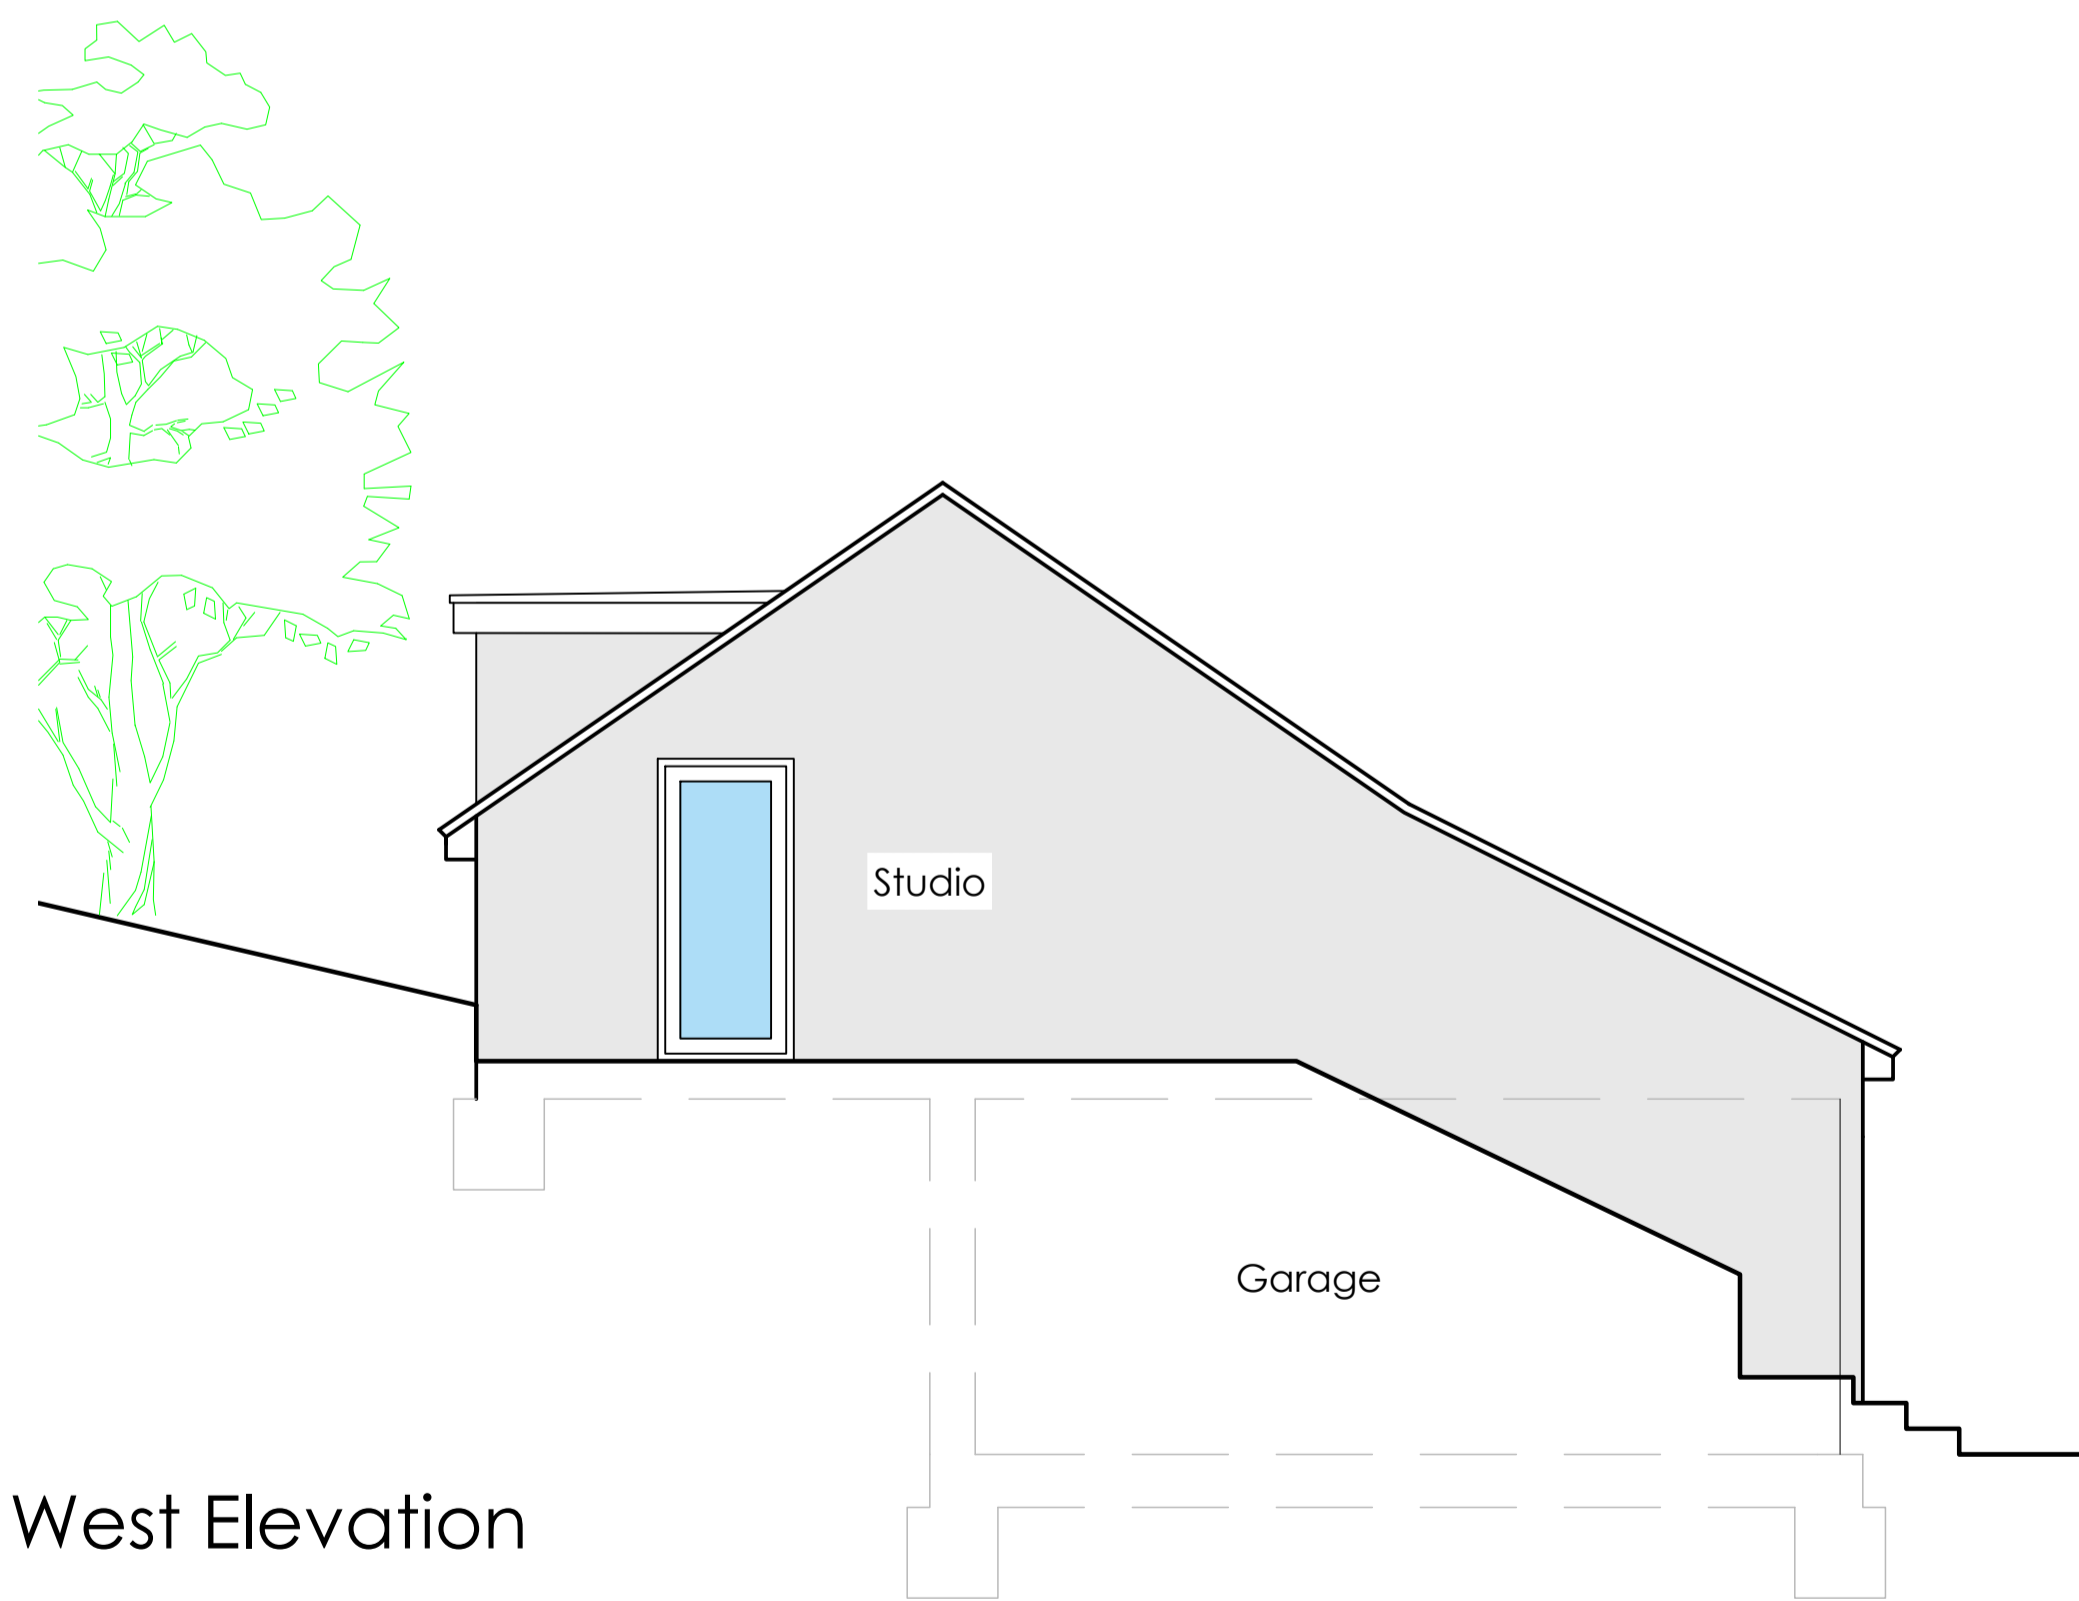

West Elevation

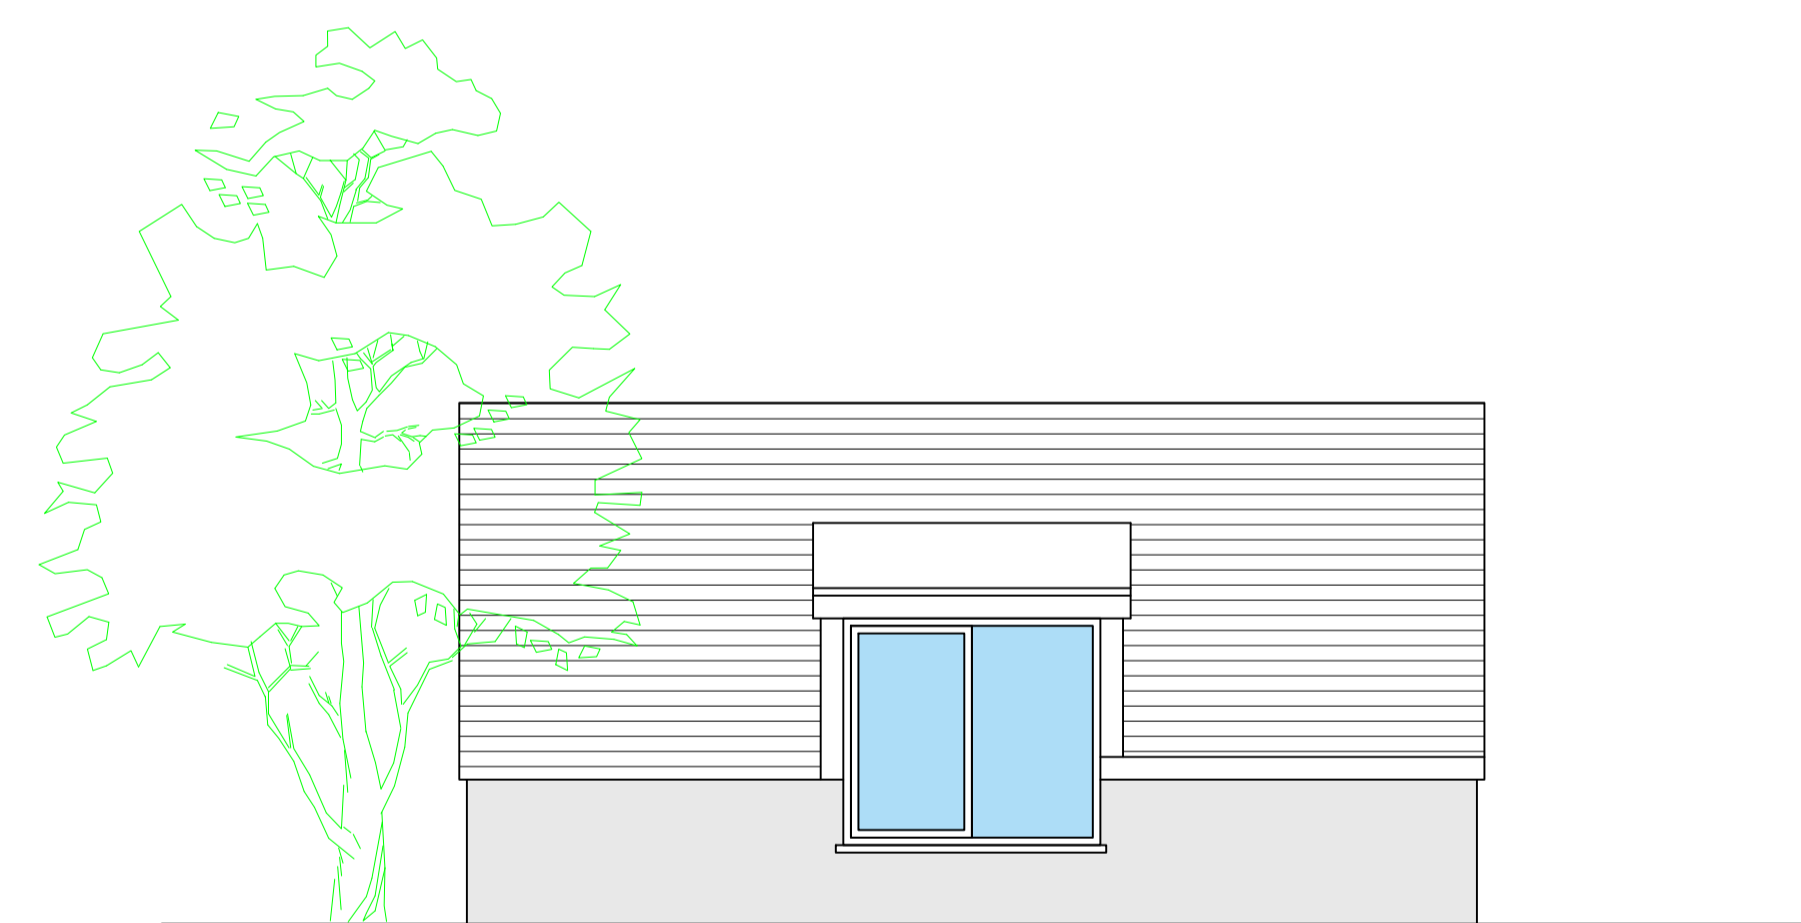

North Elevation



No.	Revision/Issue	Date

Drum-Architects
 Starnash Farmhouse - Coldharbour Road
 Upper Dicker - East Sussex - BN27 3PY
 drumdesign1@gmail.com 07710172523

Project Name and Address
 19 Surrenden Crescent
 Brighton
 East Sussex BN1 6WE

Drawing No. SC 003
Date 02.12.20
Scale 1:50@A1 1:100@A3

Proposed Elevations