



Elevation 1
Scale: 1/100



Elevation 2
Scale: 1/100




Elevation 3
Scale: 1/100



Elevation 4
Scale: 1/100


Planning Notes

- 1. [note 1]

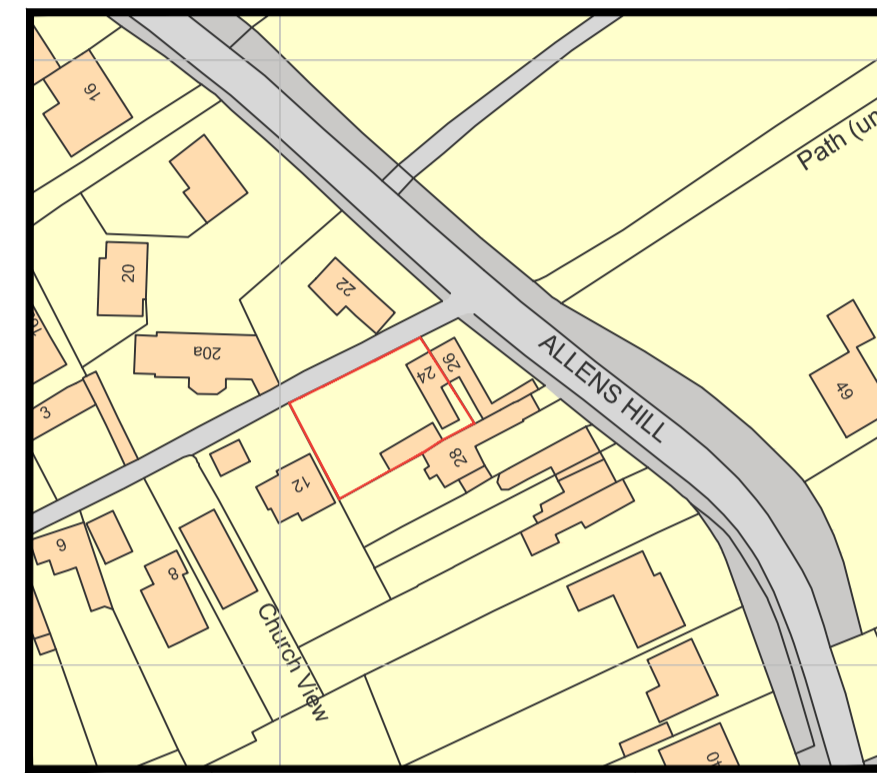


(c) Crown copyright. All rights reserved. 2021. License number 0100031673

Location Plan
Scale 1:1250

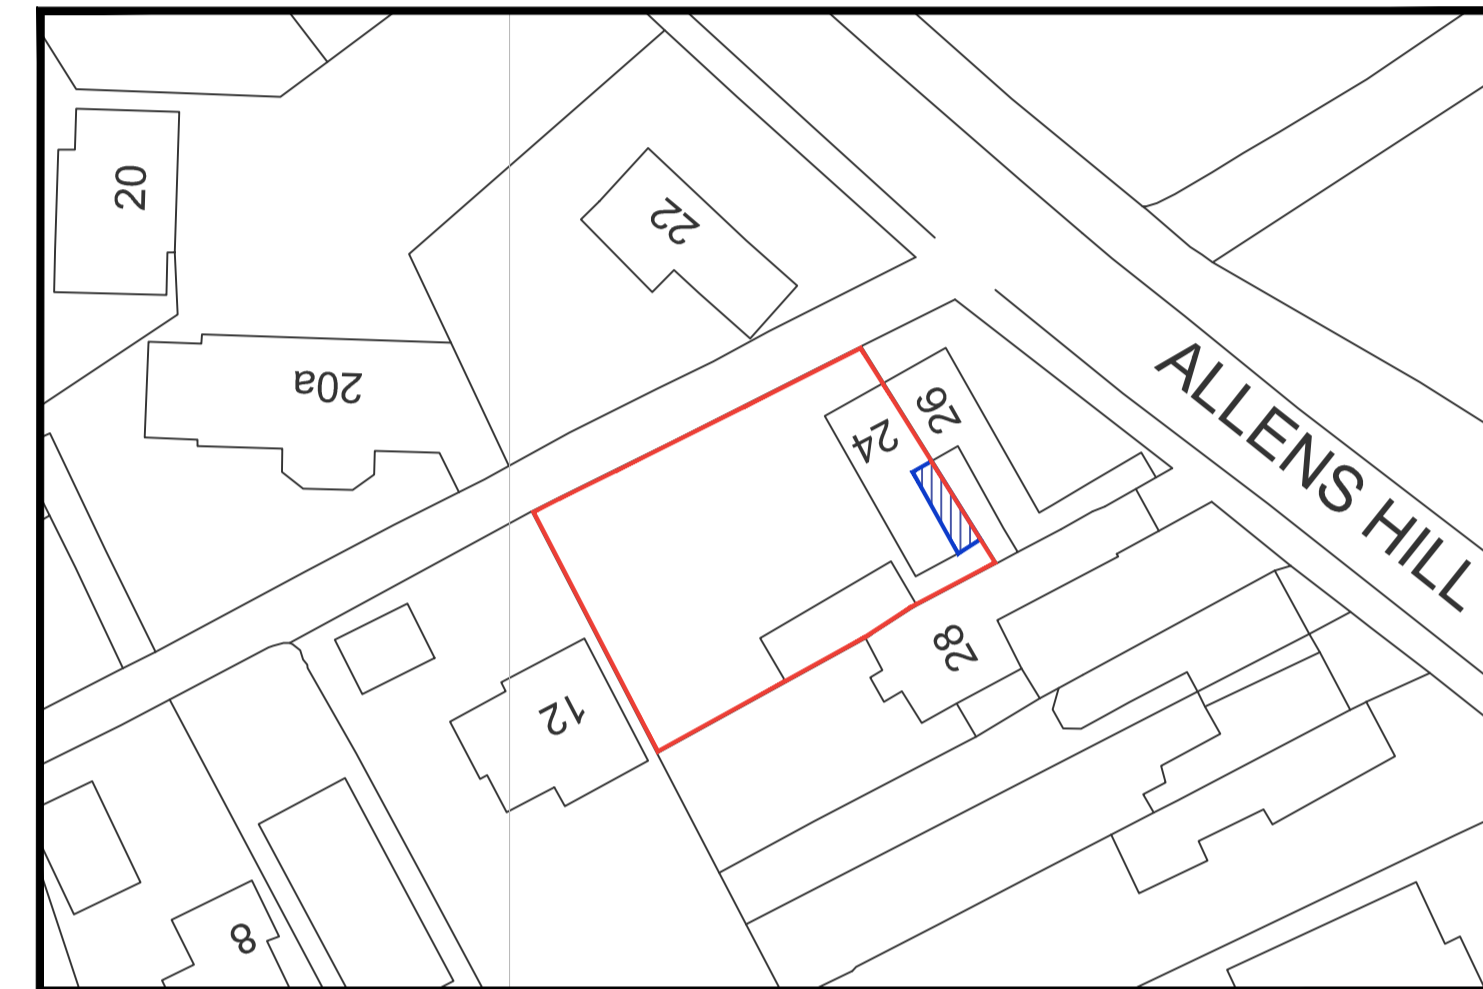


Site Plan
Scale 1:500

Rev	Description	By	Date
P1	First issue.	CAF	10.06.21
P2	Crown copyright license number added to location plan.	CAF	14.07.21

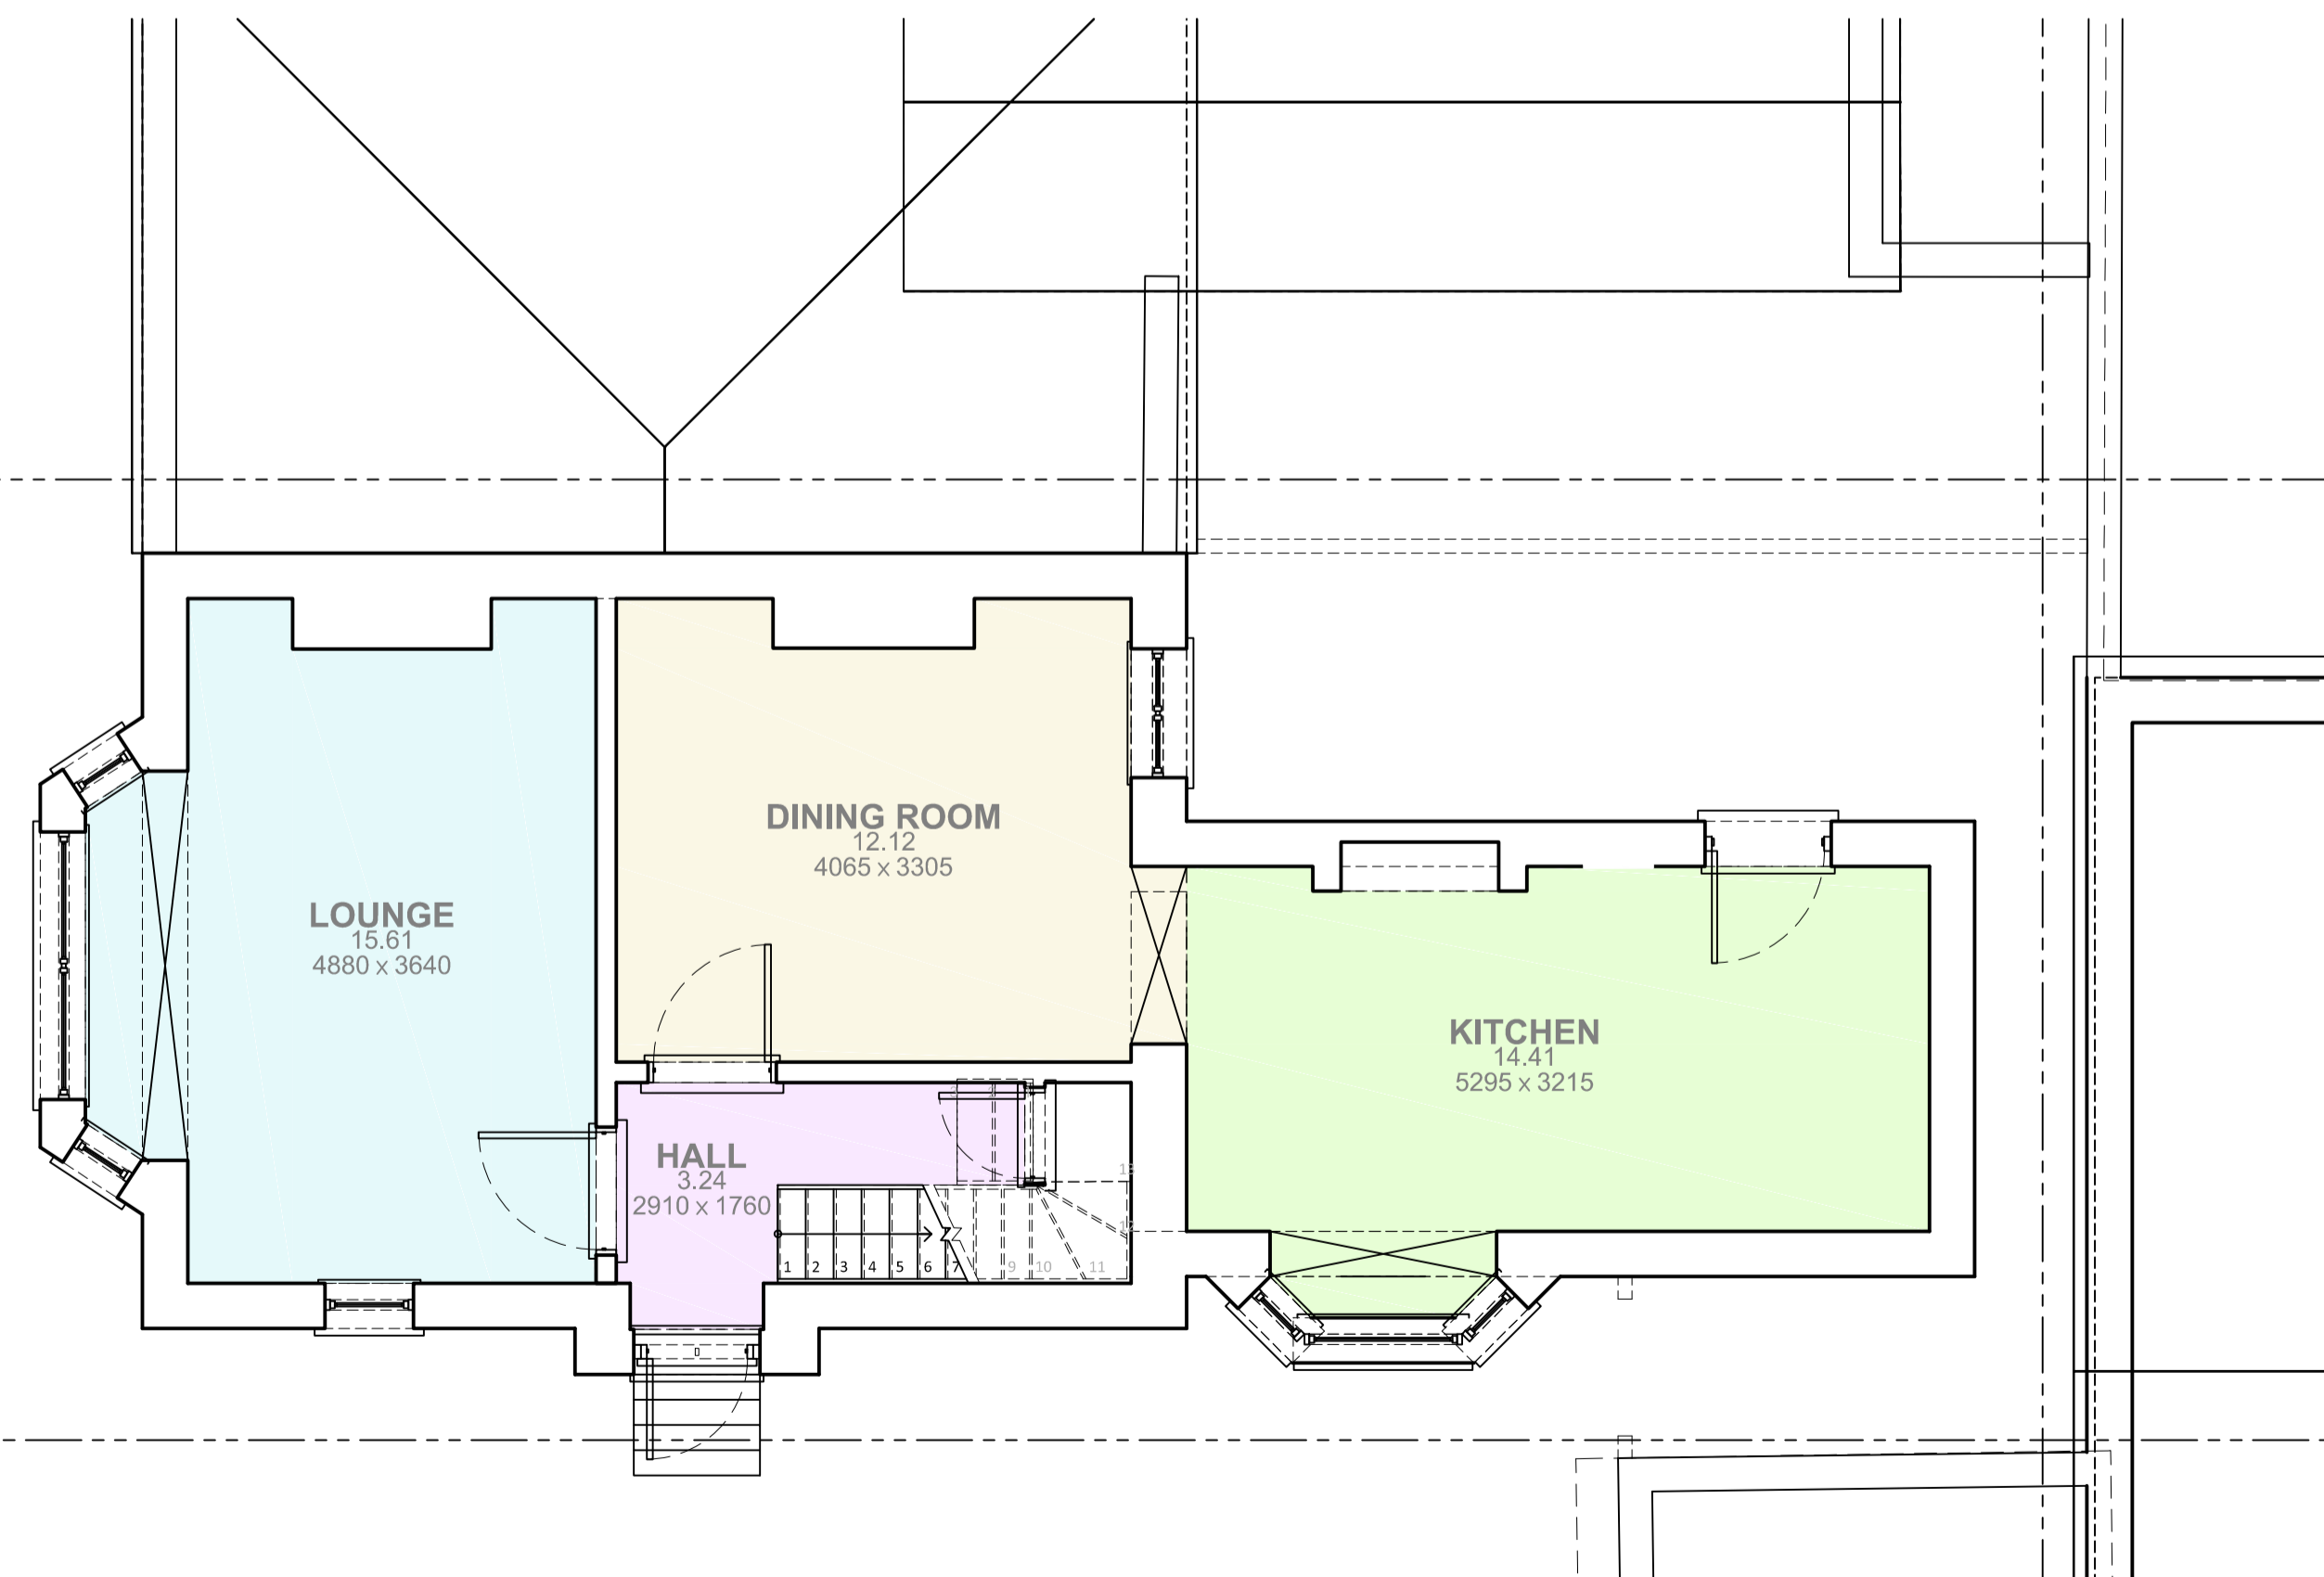

Ground Floor
Scale: 1/50

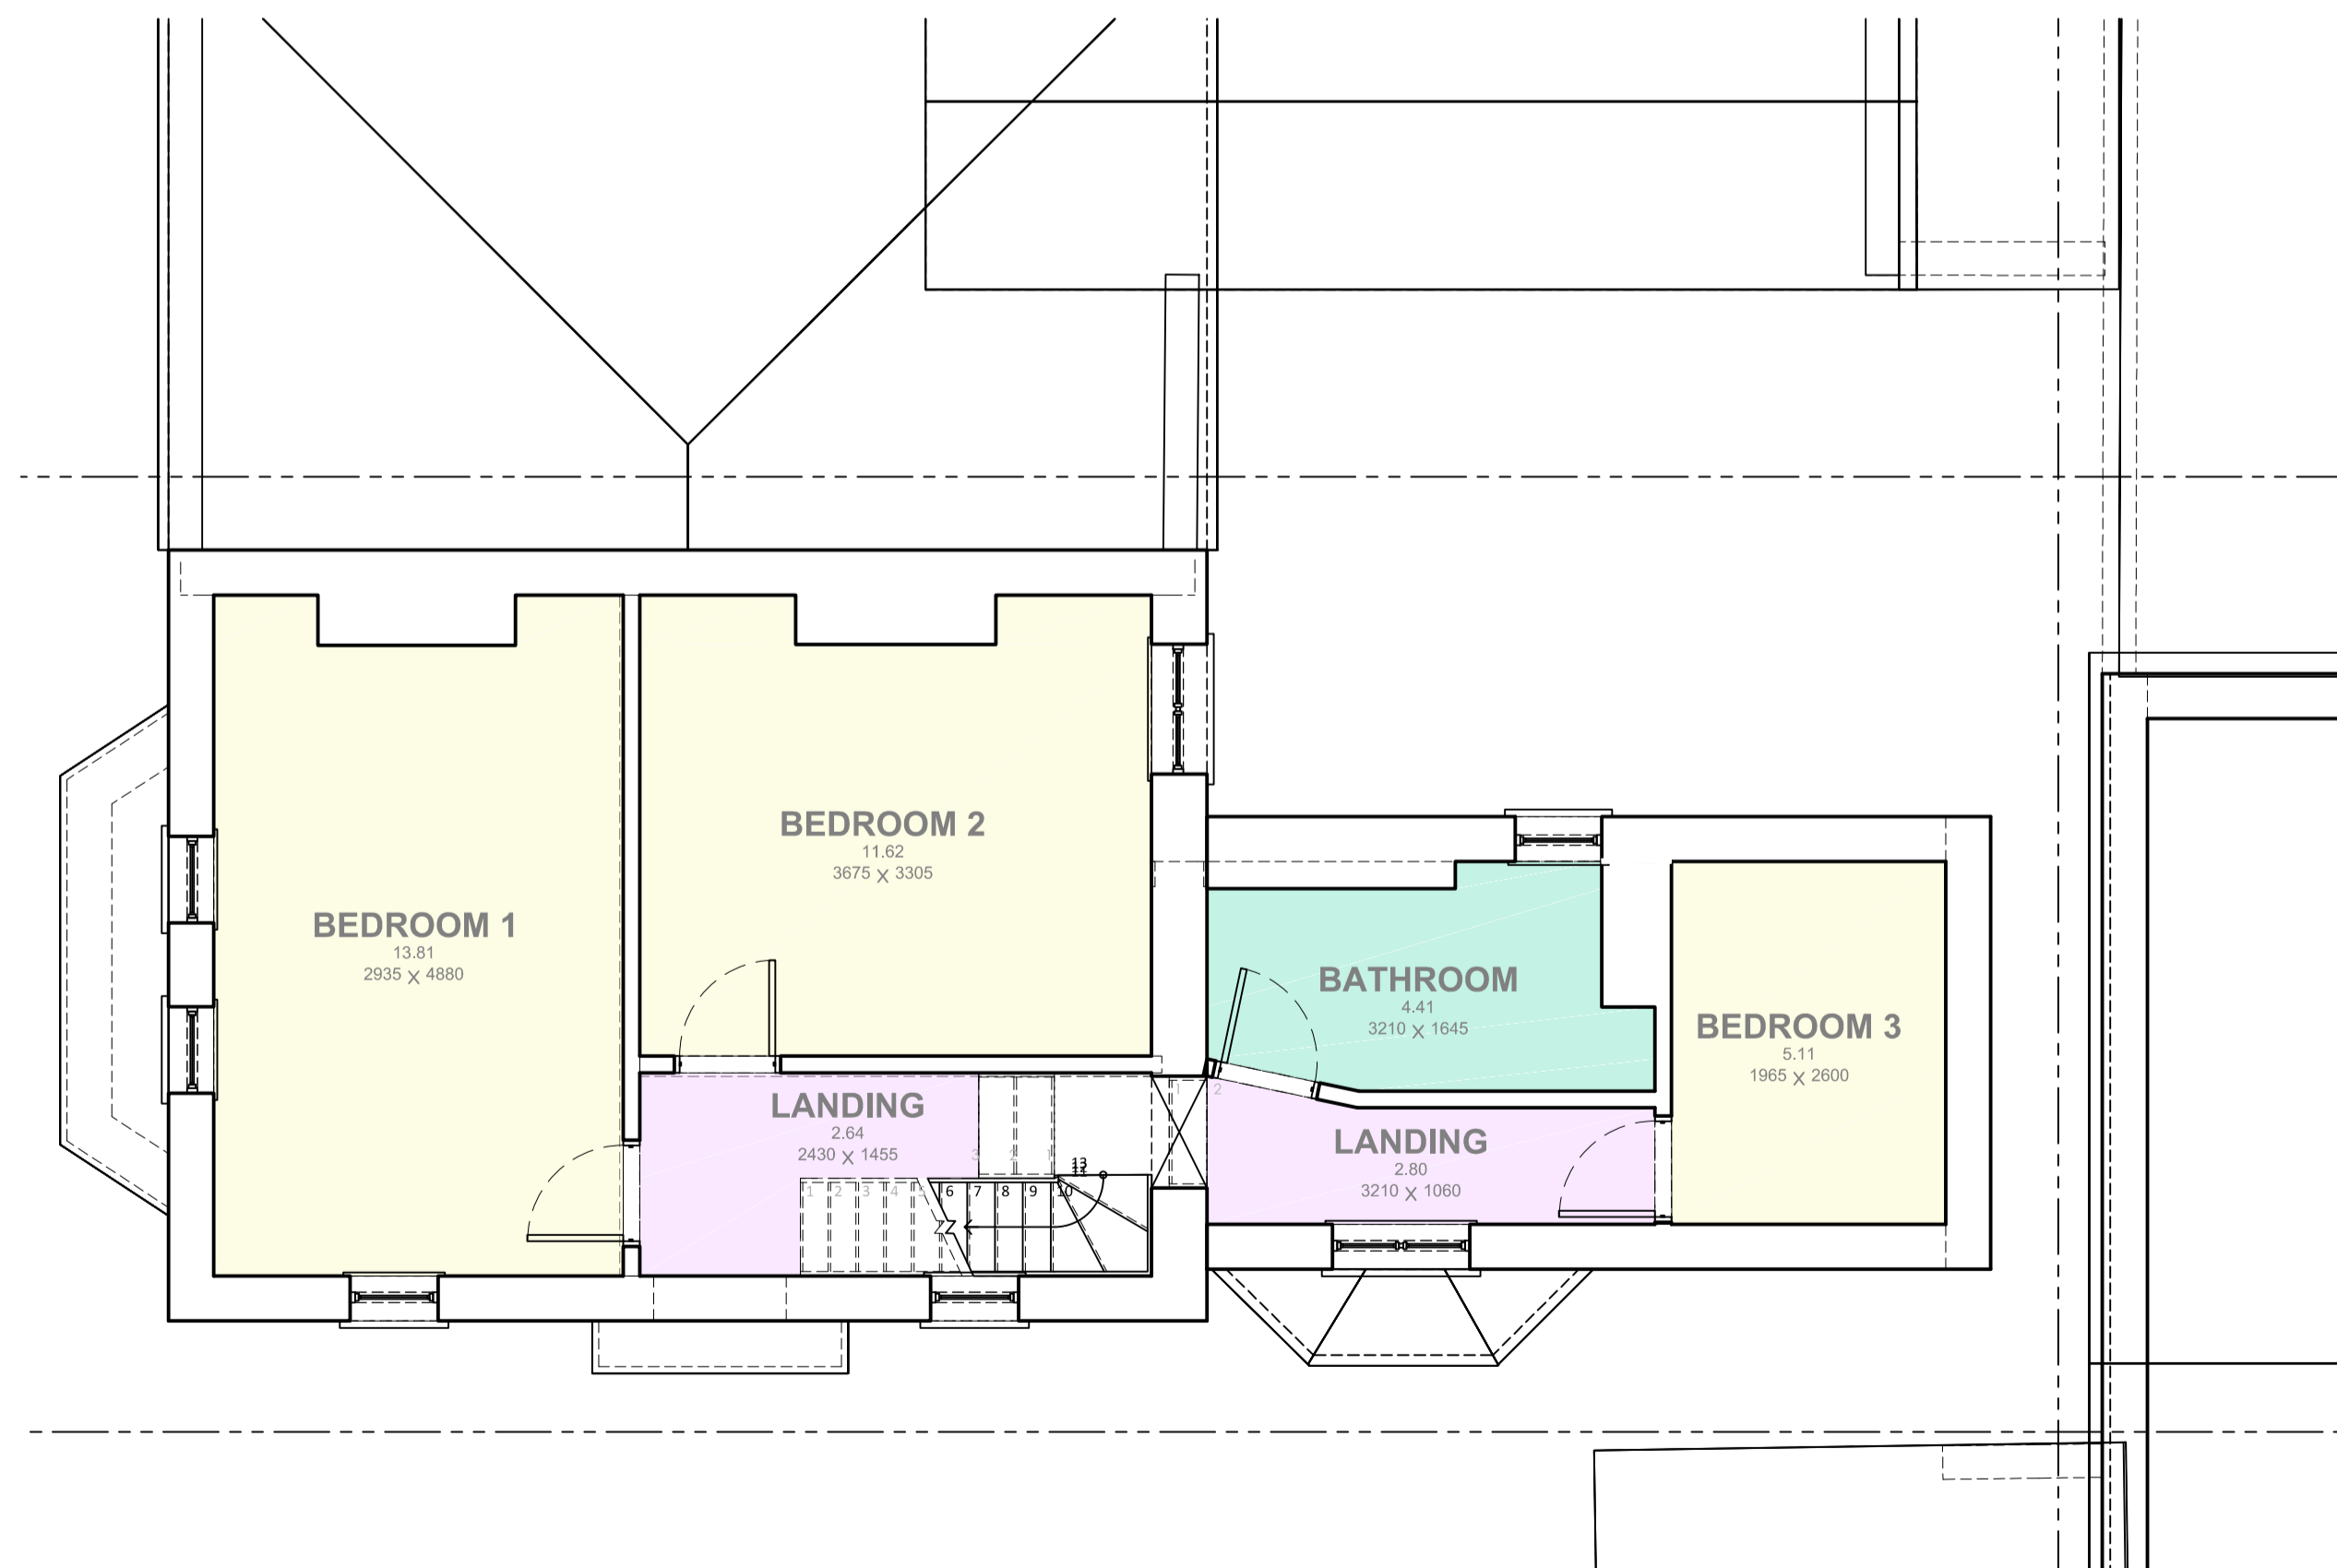

First Floor
Scale: 1/50

Client	Mr & Mrs Bruce
Project	New Single Storey Rear Extension 24 Peartree Close, Bozeat NN29 7NA
Job	Planning Drawings

Drawing Title	Plans & Elevations Existing		
Scale	1:50 & 1:100	Drawn	CAF
Date	14.07.21	Checked	SWF
Project No./Discipline	1580	Drawing No.	001
		Revision	P2