


Drawing Key:

- Red line site boundary
- Existing structure

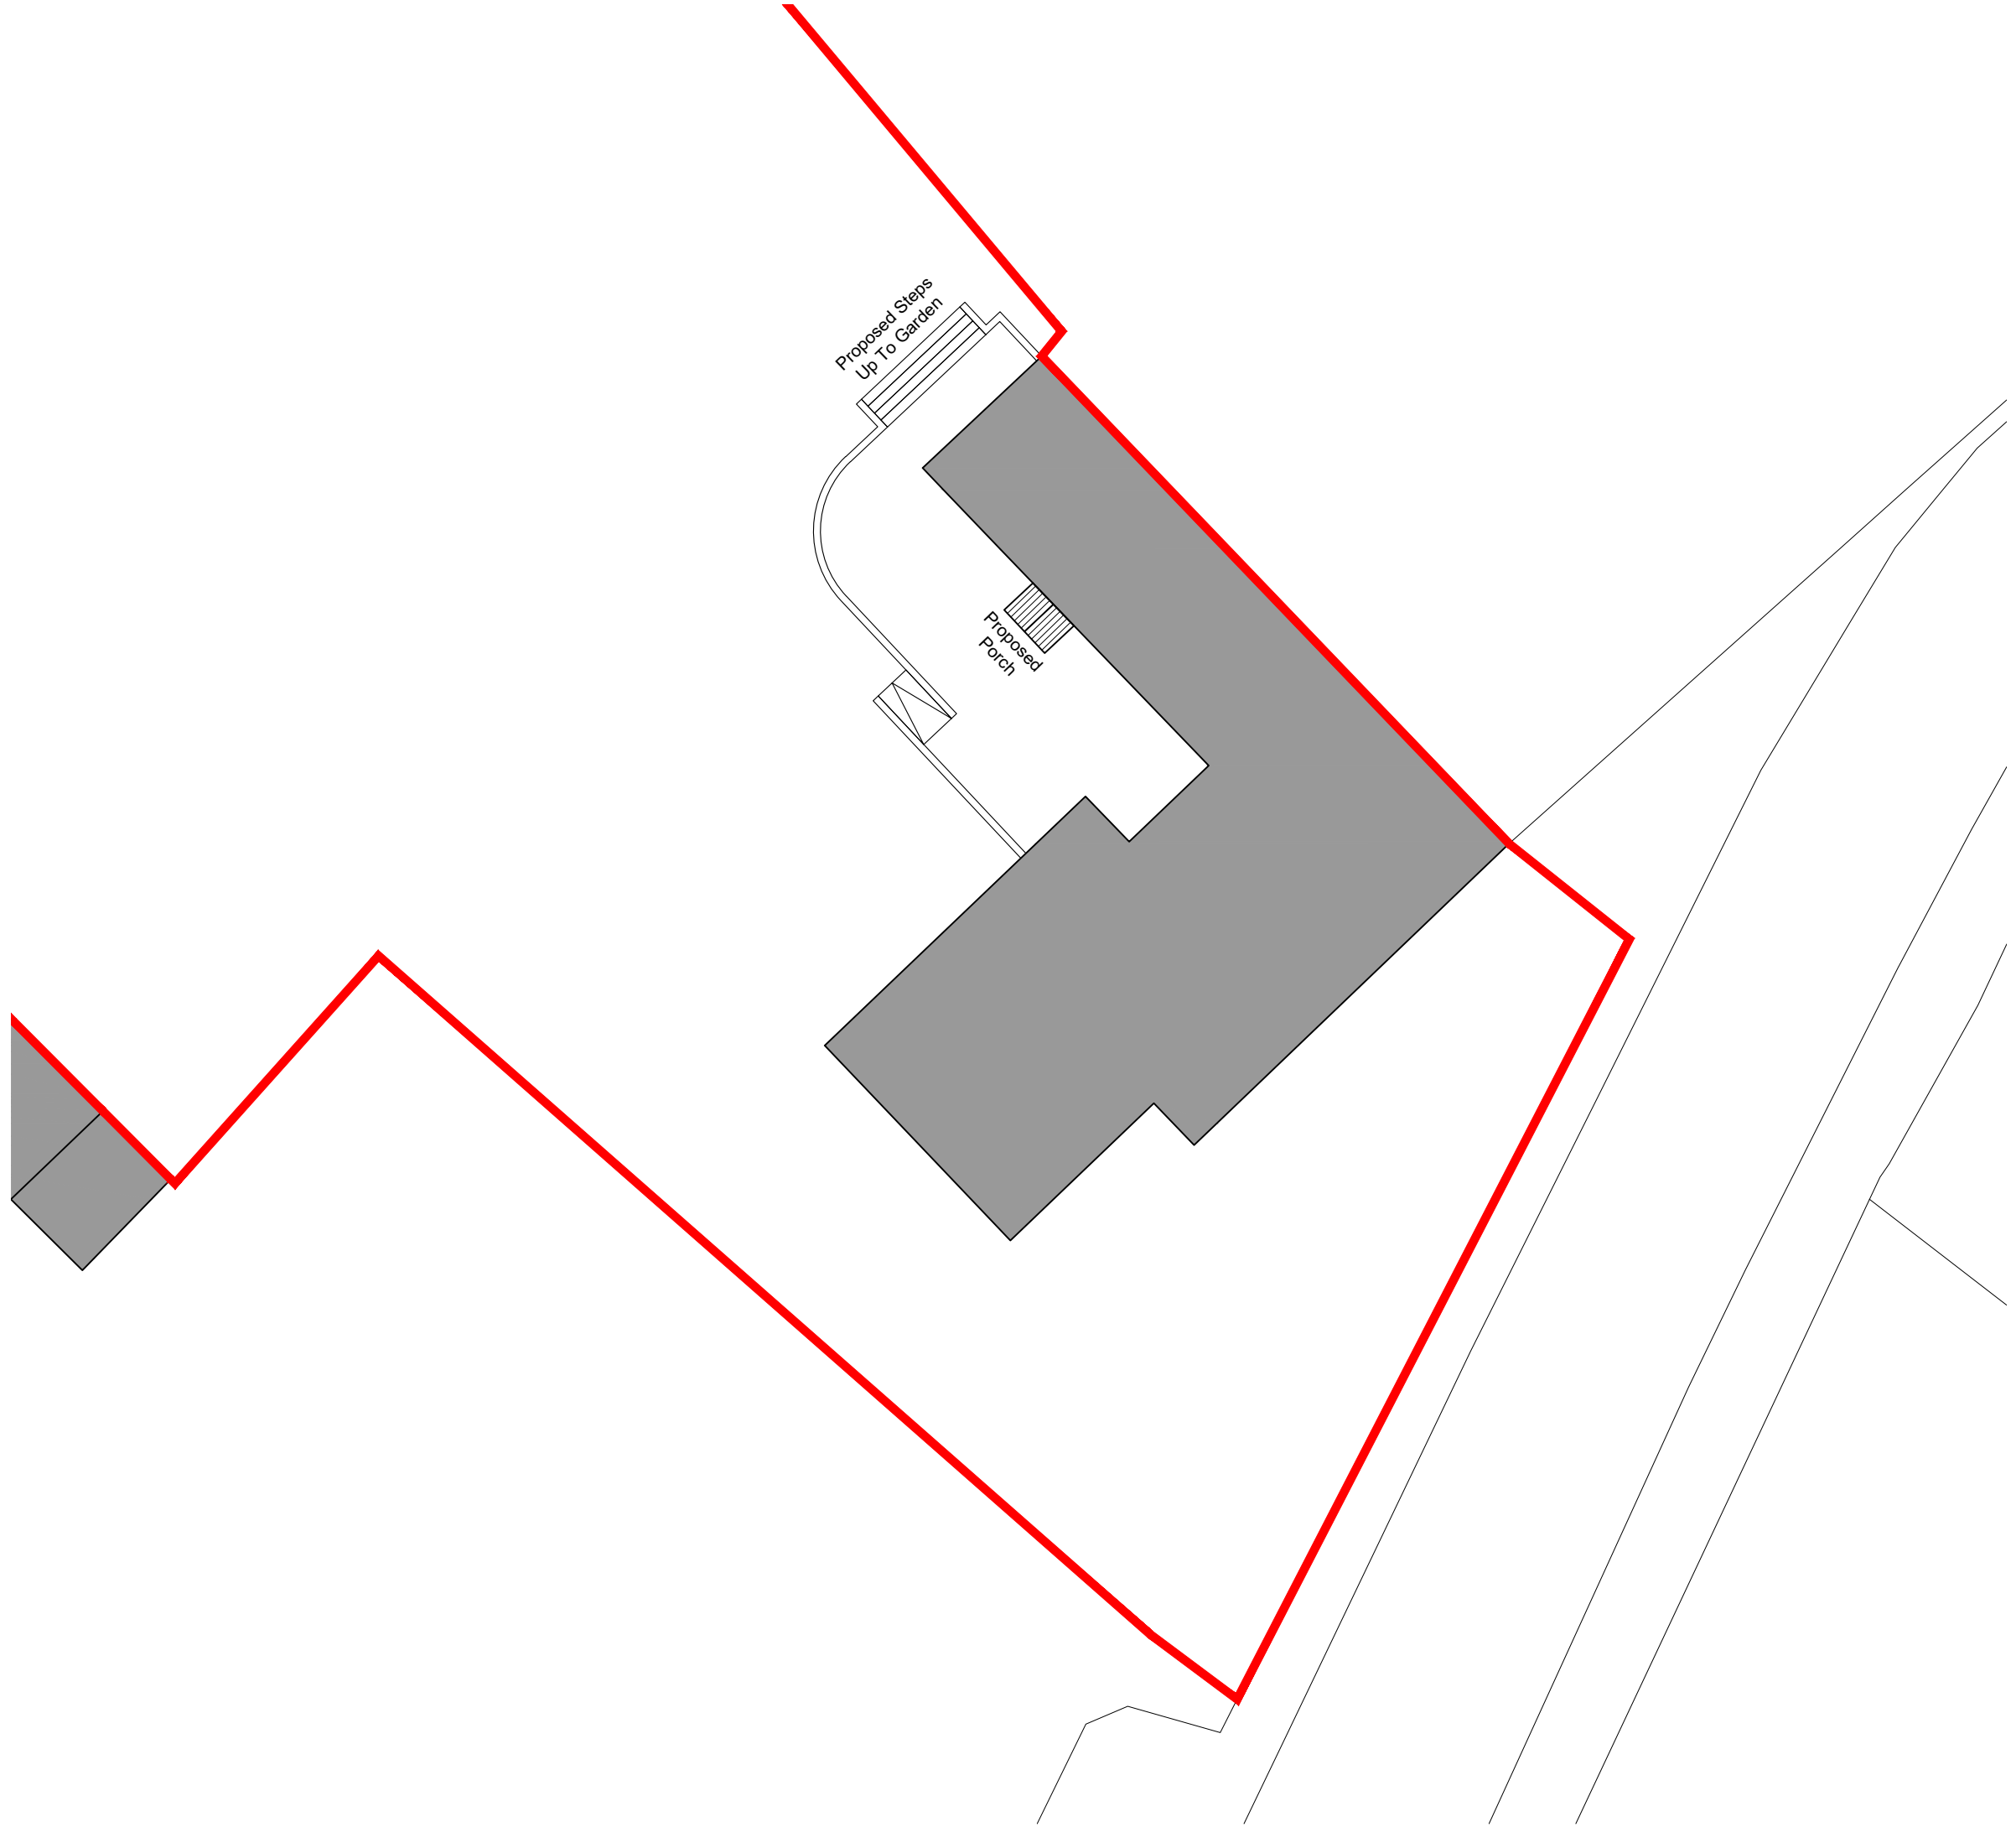

Rev	Date	Details	Drawn	Checked
01	16.07.2021	Planning drawing issue	AJS	JHF

SCROXTON & PARTNERS

Northampton - 01933 698 001 London - 0203 745 8018
 northampton@scroxtonandpartners.co.uk london@scroxtonandpartners.co.uk

Client:
 Charlotte Clarke & Kris Saville

Project Name:
 132 Main Road

Site Address:
 132 Main Road
 Wilby | Northants
 NN8 2UE

Drawing Number: 1333 SAP XX XX DR A 10100 S0 Revision: 01

Drawing Title: Proposed Site Plan Volume: XX

Project Lead: NRS Stage: 3 Project Phase: Planning

Scale: 1:200 Paper: A3 2m 4m 6m 8m



Only agreed dimensions are to be taken from this drawing. All dimensions are to be checked on site before any work is put in hand. If in doubt, ask. This drawing must be read in conjunction with all other relevant project drawings, schedules and specifications as listed on the most recent Scroxton & Partners drawing issue sheet. This drawing may not be copied, modified or reproduced in whole or in part without prior written permission from the Scroxton & Partners team. Attempting to use any information provided by Scroxton & Partners for purposes other than that agreed may incur further fees or litigation. ©Copyright Scroxton & Partners