





Notes:  
All dimensions are to structural elements/openings, not finished surface, unless otherwise stated.


Drawing Key:  
 Existing structure  
 Line of previous extension



First Floor Plan

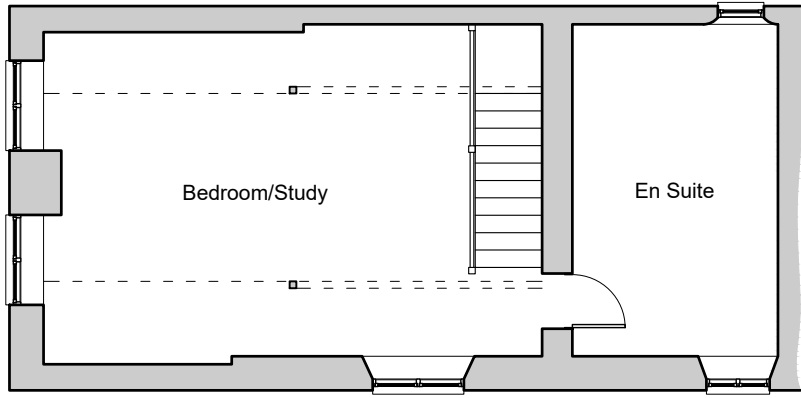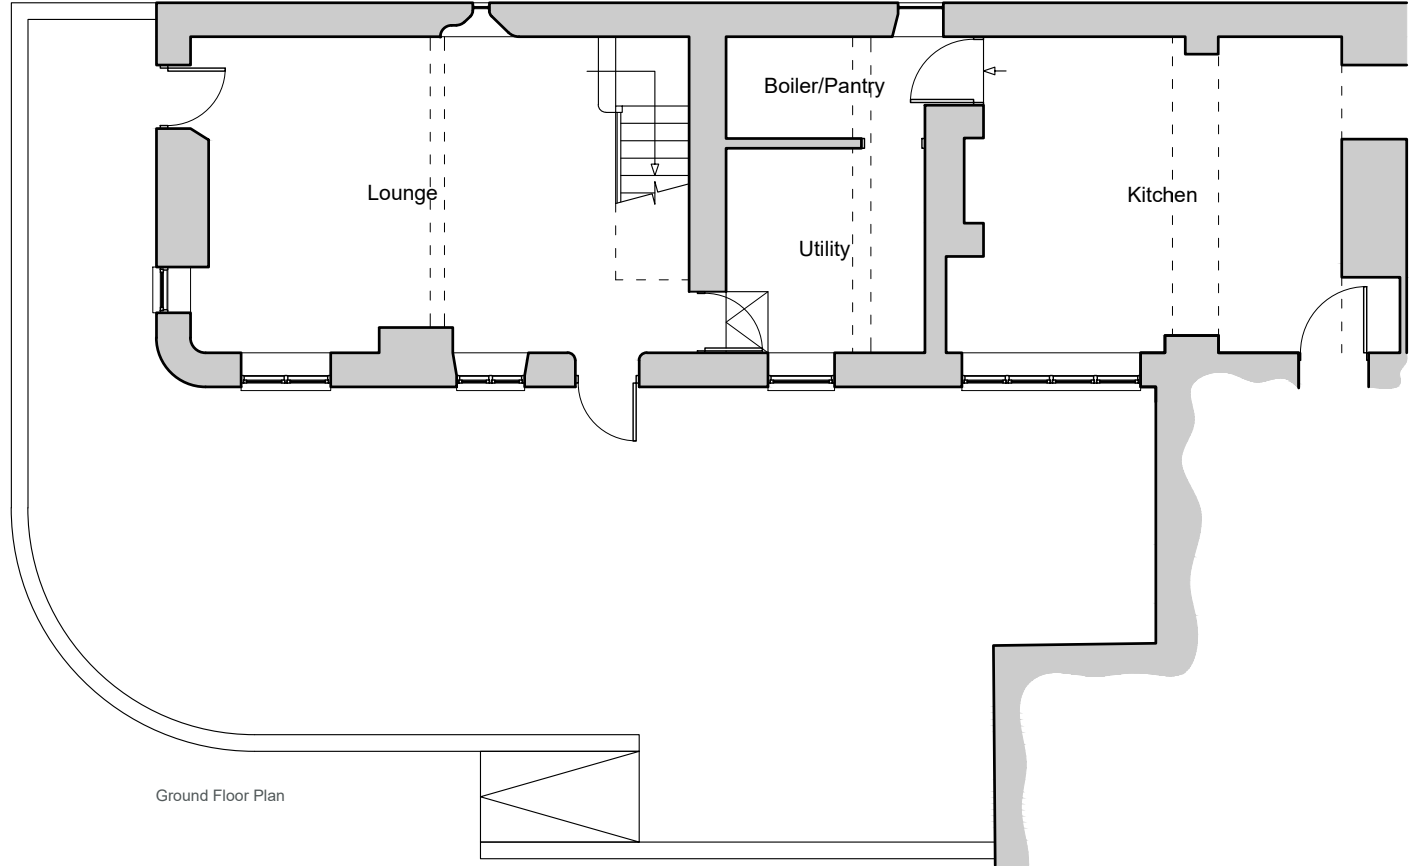

Ground Floor Plan

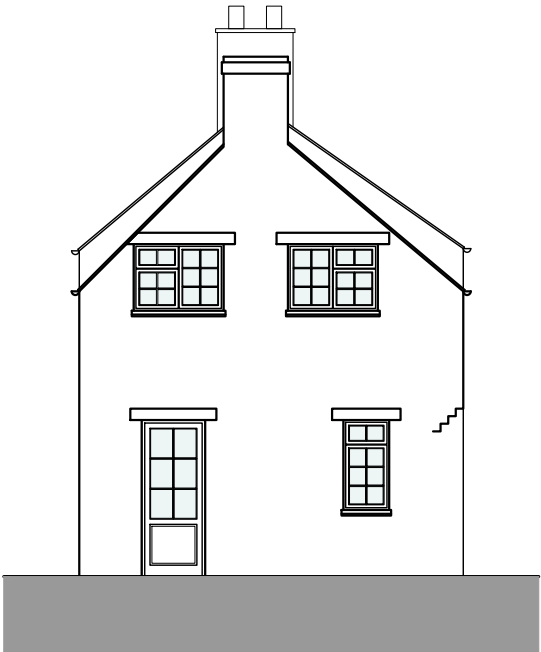

North-west Elevation



South-west Elevation

| Rev | Date       | Details                | Drawn | Checked |
|-----|------------|------------------------|-------|---------|
| 01  | 16.07.2021 | Planning drawing issue | AJS   | JHF     |

**SCROXTON & PARTNERS**

Northampton - 01933 698 001 London - 0203 745 8018  
 northampton@scroxtonandpartners.co.uk london@scroxtonandpartners.co.uk

Client:  
Charlotte Clarke & Kris Saville

Project Name:  
132 Main Road

Site Address:  
132 Main Road  
Wilby | Northants  
NN8 2UE

Drawing Number:  
1333 SAP V1 XX DR A 10010 SO

Revision:  
01

Drawing Title:  
Existing Plans & Elevations

Volume:  
V1

Project Lead: NRS Stage: 3 Project Phase: Planning

Scale: 1:100 Paper: A3 1m 2m 3m 4m

Only agreed dimensions are to be taken from this drawing. All dimensions are to be checked on site before any work is put in hand. If in doubt, ask. This drawing must be read in conjunction with all other relevant project drawings, schedules and specifications, as listed on the most recent Scroxton & Partners drawing issue sheet. This drawing may not be copied, modified or reproduced in whole or in part without prior written permission from one of the Scroxton & Partners team. Attempting to use any information provided by Scroxton & Partners for purposes other than that agreed may incur further fees or litigation. © Copyright Scroxton & Partners

