


Proposed Ground Floor Plan
Scale 1:100

0m 2m 4m 6m 8m 10m

 


Scale 1:100

REV.	DETAILS	INIT.	DATE
A	Added windows to side Elevation	KD	28/06/2021

PRELIMINARY
ISSUE




Proposed Front Elevation
View A - Scale 1:100

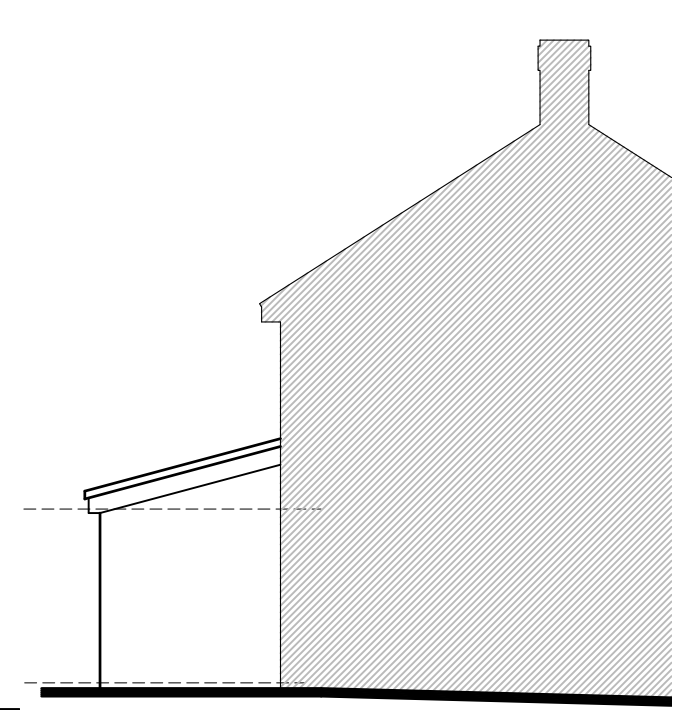

Proposed Side Elevation
View D



Proposed Side Elevation
View B

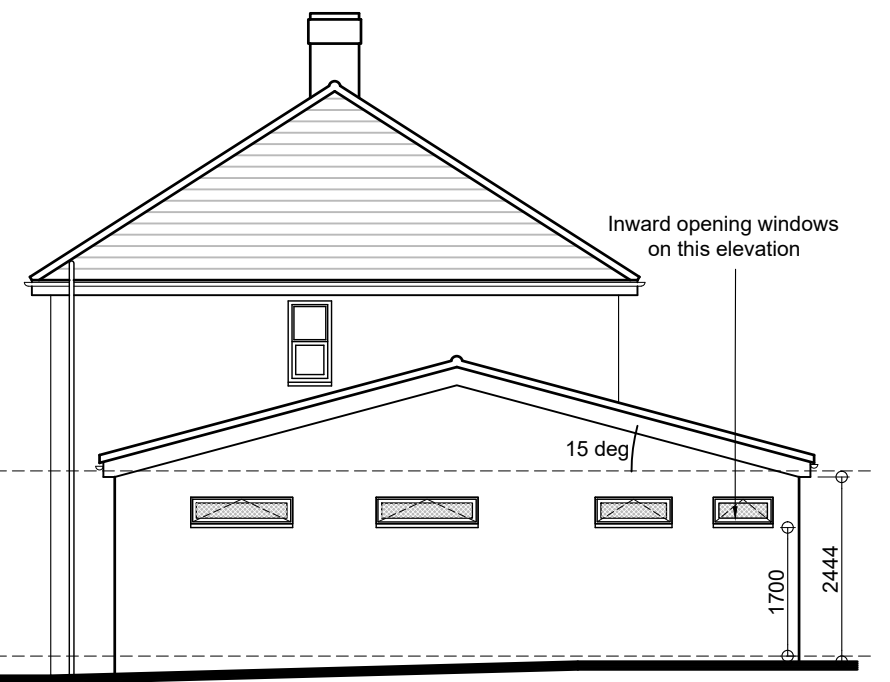

Proposed Side Elevation
View C

blueprint

Architectural Design Ltd.

5 BLOTTS BARN, BROOKS ROAD, RAUNDS, NORTHANTS, NN9 6NS
01933 551389 :: info@blueprintdesign.org.uk

TITLE	Front & Side Extension for Marius Cerniauskas 93 Mannock Road, Wellingborough, NN8 2BJ		
DETAIL	Proposed Ground Plan and Elevations		
SCALE	1:100	SHEET:	A3
DRAWN	KD	CHECKED	CG
DATE	Dec 2020	ISSUE	PRELIMINARY
20-097-08A			
CONTRACTORS MUST CHECK ALL DIMENSIONS ON SITE. ONLY FIGURED DIMENSIONS ARE TO BE WORKED FROM DISCREPANCIES MUST BE REPORTED TO BLUEPRINT BEFORE PROCEEDING. © THIS DRAWING IS COPYRIGHT.			