


NOTES:

1.1 Do not scale from this drawing

1.2 All dimensions are in mm unless otherwise specified




North Elevation & Section B - B

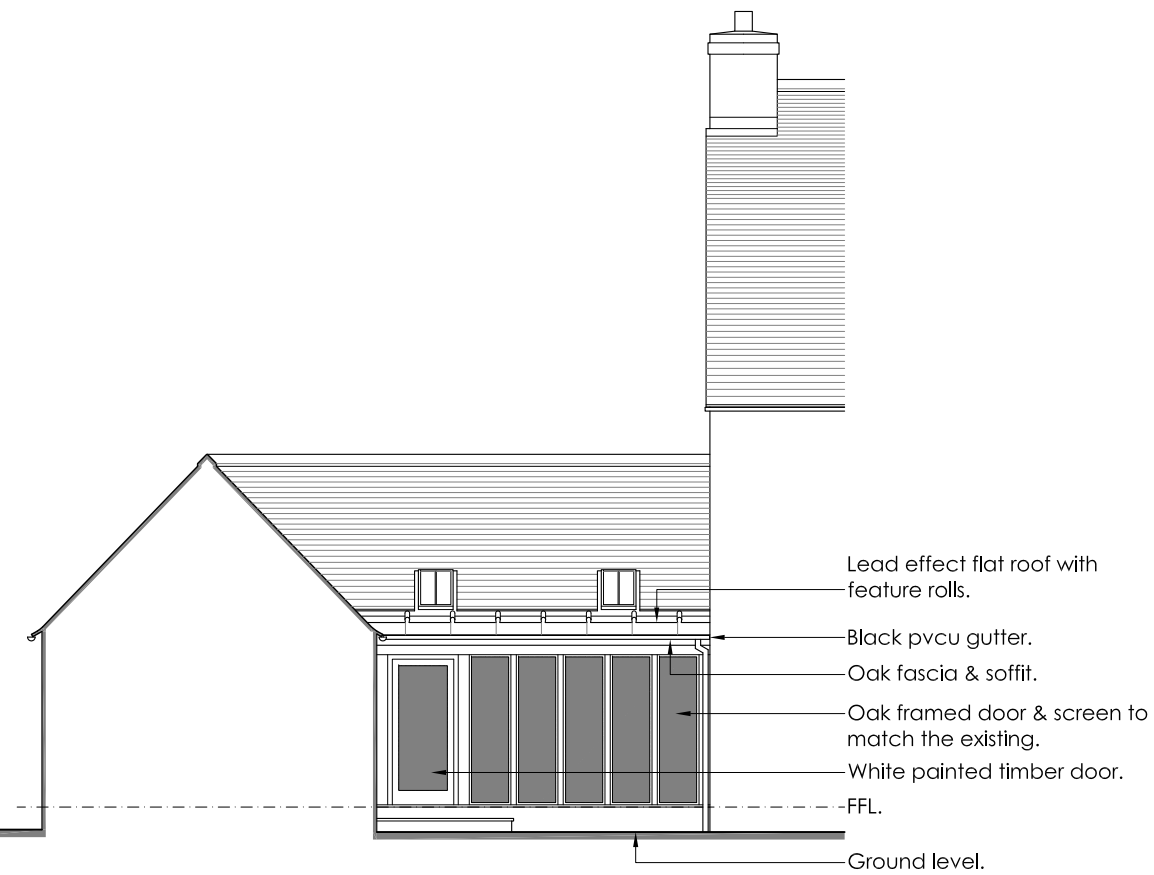


West Elevation



South Elevation

 

REV	DESCRIPTION	DATE

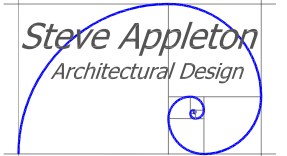

63 Eton Close  
 Witney, Oxfordshire  
 OX28 3GB  
 Tel: 01993 700187  
 Mobile: 07536 008612  
 Email: sa.archdesign@btinternet.com

PROJECT:  
 Mr D. Tracey  
 Proposed Extensions  
 Maple Court  
 The Green, Clanfield,  
 Oxfordshire

DRAWING:  
 Proposed  
 Section B - B & Elevations

SCALE: 1:100 @ A3	DRAWN BY: SA	DATE: July 21
----------------------	-----------------	------------------

DRAWING No: 222/21.09	REV: -
--------------------------	-----------