


NOTES:

1.1 Do not scale from this drawing

1.2 All dimensions are in mm unless otherwise specified

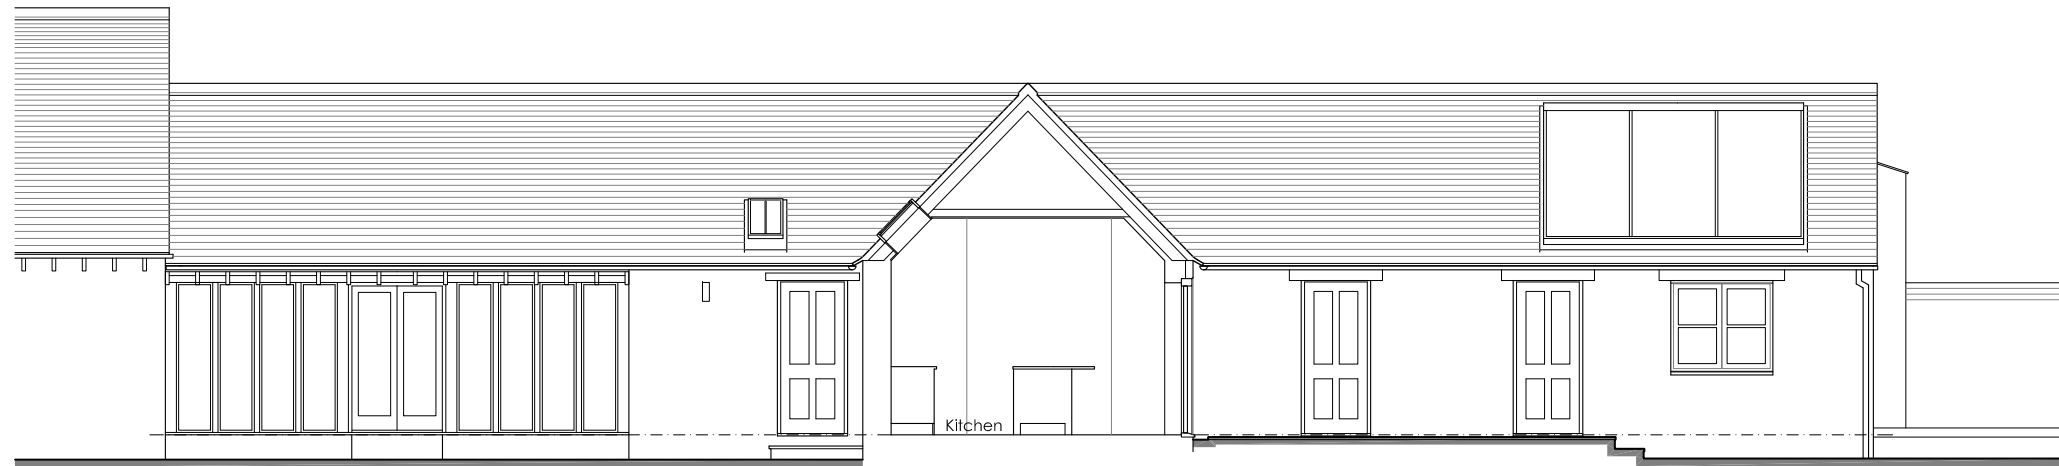


South Elevation & Section A - A



East Elevation



REV	DESCRIPTION	DATE
-	-	-

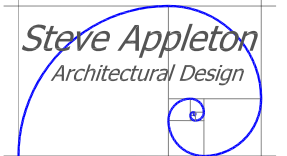

63 Eton Close
 Witney, Oxfordshire
 OX28 3GB
 Tel: 01993 700187
 Mobile: 07536 008612
 Email: sa.archdesign@btinternet.com

PROJECT:
 Mr D. Tracey
 Proposed Extensions
 Maple Court
 The Green, Clanfield,
 Oxfordshire

DRAWING:
 Survey
 S & E Elevations & Section A-A

SCALE: 1:100 @ A3	DRAWN BY: SA	DATE: June 21
----------------------	-----------------	------------------

DRAWING No: 222/21.02	REV: -
--------------------------	-----------