


NOTES:

1.1 Do not scale from this drawing

1.2 All dimensions are in mm unless otherwise specified

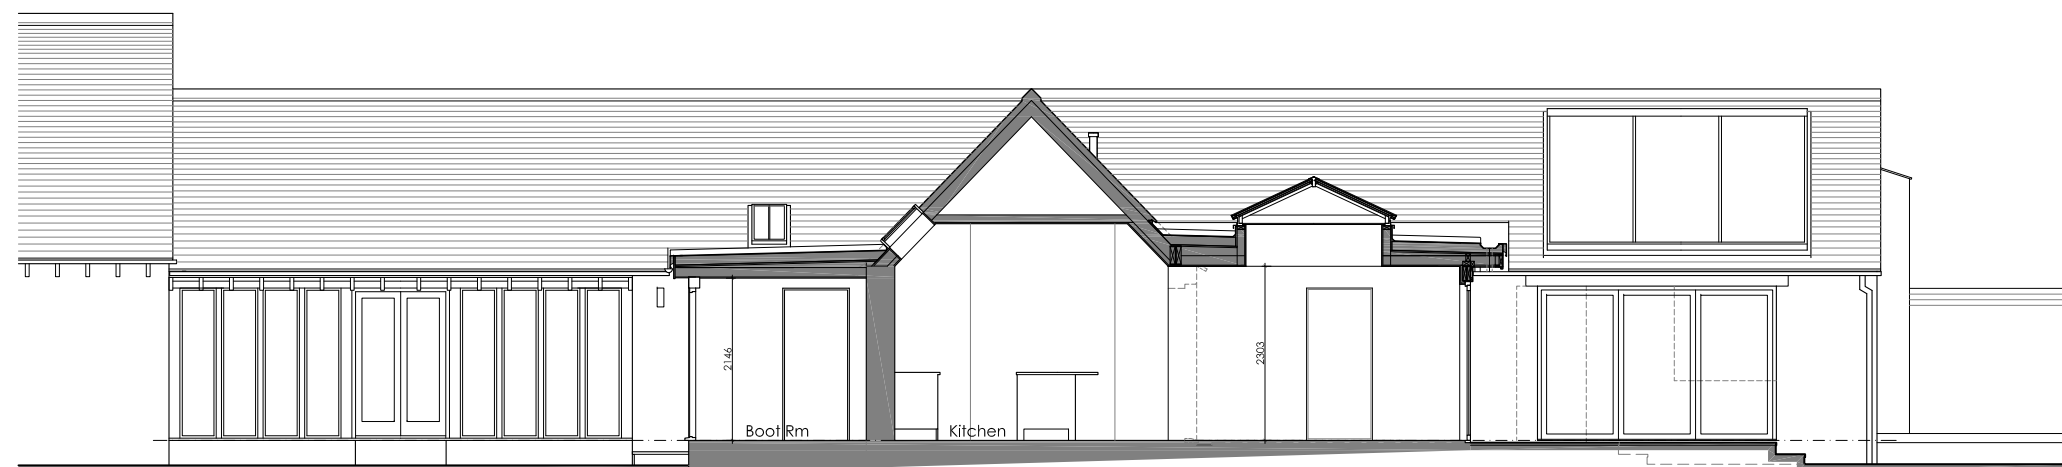

South Elevation & Section A - A



East Elevation



REV	DESCRIPTION	DATE



63 Eton Close  
Witney, Oxfordshire  
OX28 3GB  
Tel: 01993 700187  
Mobile: 07536 008612  
Email: sa.archdesign@btinternet.com

PROJECT:  
Mr D. Tracey  
Proposed Extensions  
Maple Court  
The Green, Clanfield,  
Oxfordshire

DRAWING:  
Proposed  
Section A - A & Elevations

SCALE: 1:100 @ A3	DRAWN BY: SA	DATE: July 21
----------------------	-----------------	------------------

DRAWING No: 222/21.08	REV: -
--------------------------	-----------