


Do Not Scale from Drawing



REAR ELEVATION



FRONT ELEVATION

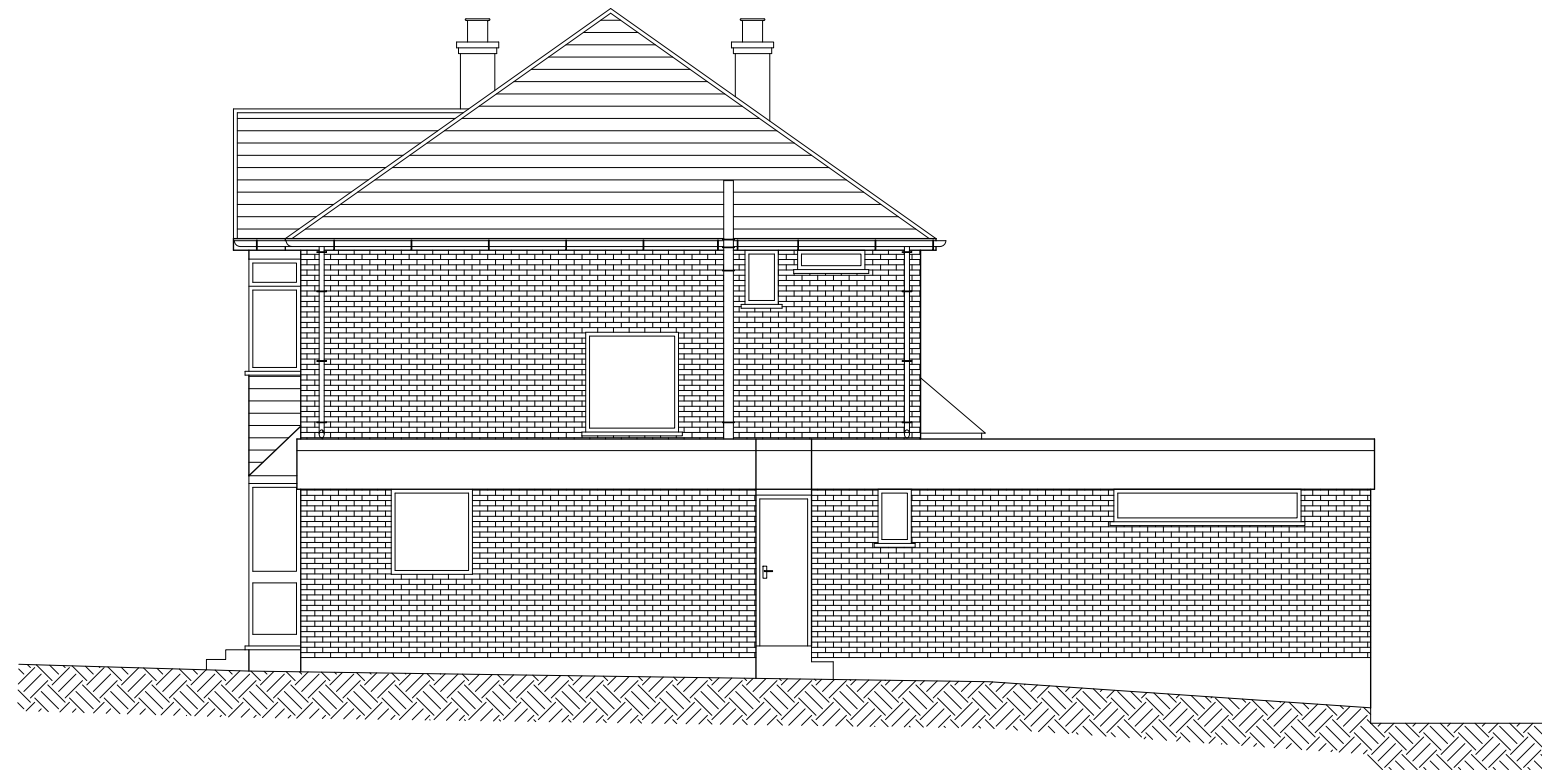

SIDE ELEVATION



Notes.

All dimensions are in millimetres unless stated otherwise.

This drawing is to be read in conjunction with all other relevant information, specifications and schedules.

All dimensions to be checked on site prior to commencing work and any discrepancies to be advised immediately.

**FOR PLANNING
APPROVAL ONLY**

Title

EXISTING ELEVATIONS

Client

MR. & MRS. C. MARCHANT
14 HOLMWOD AVENUE
SHENFIELD CM15 8QS

Fine Line Design Solutions Ltd.

CAD Engineering, Design & Draughting Services

Tel: 07884133769
John.Monnoyer@outlook.com

COPYRIGHT
NEITHER THIS DRAWING NOR ANY
OF THE INFORMATION IT CONTAINS
MAY BE COPIED OR COMMUNICATED
TO THIRD PARTIES WITHOUT
WRITTEN PERMISSION

Drawn

JWM

Scale

1/100 @ A3

Drawing Number

MON-0521-102

Checked

Approved

Date

MAY '21

Rev

A