


Do Not Scale from Drawing




no. 14

LOCATION PLAN (1:1250)

HOLMWOOD AVENUE

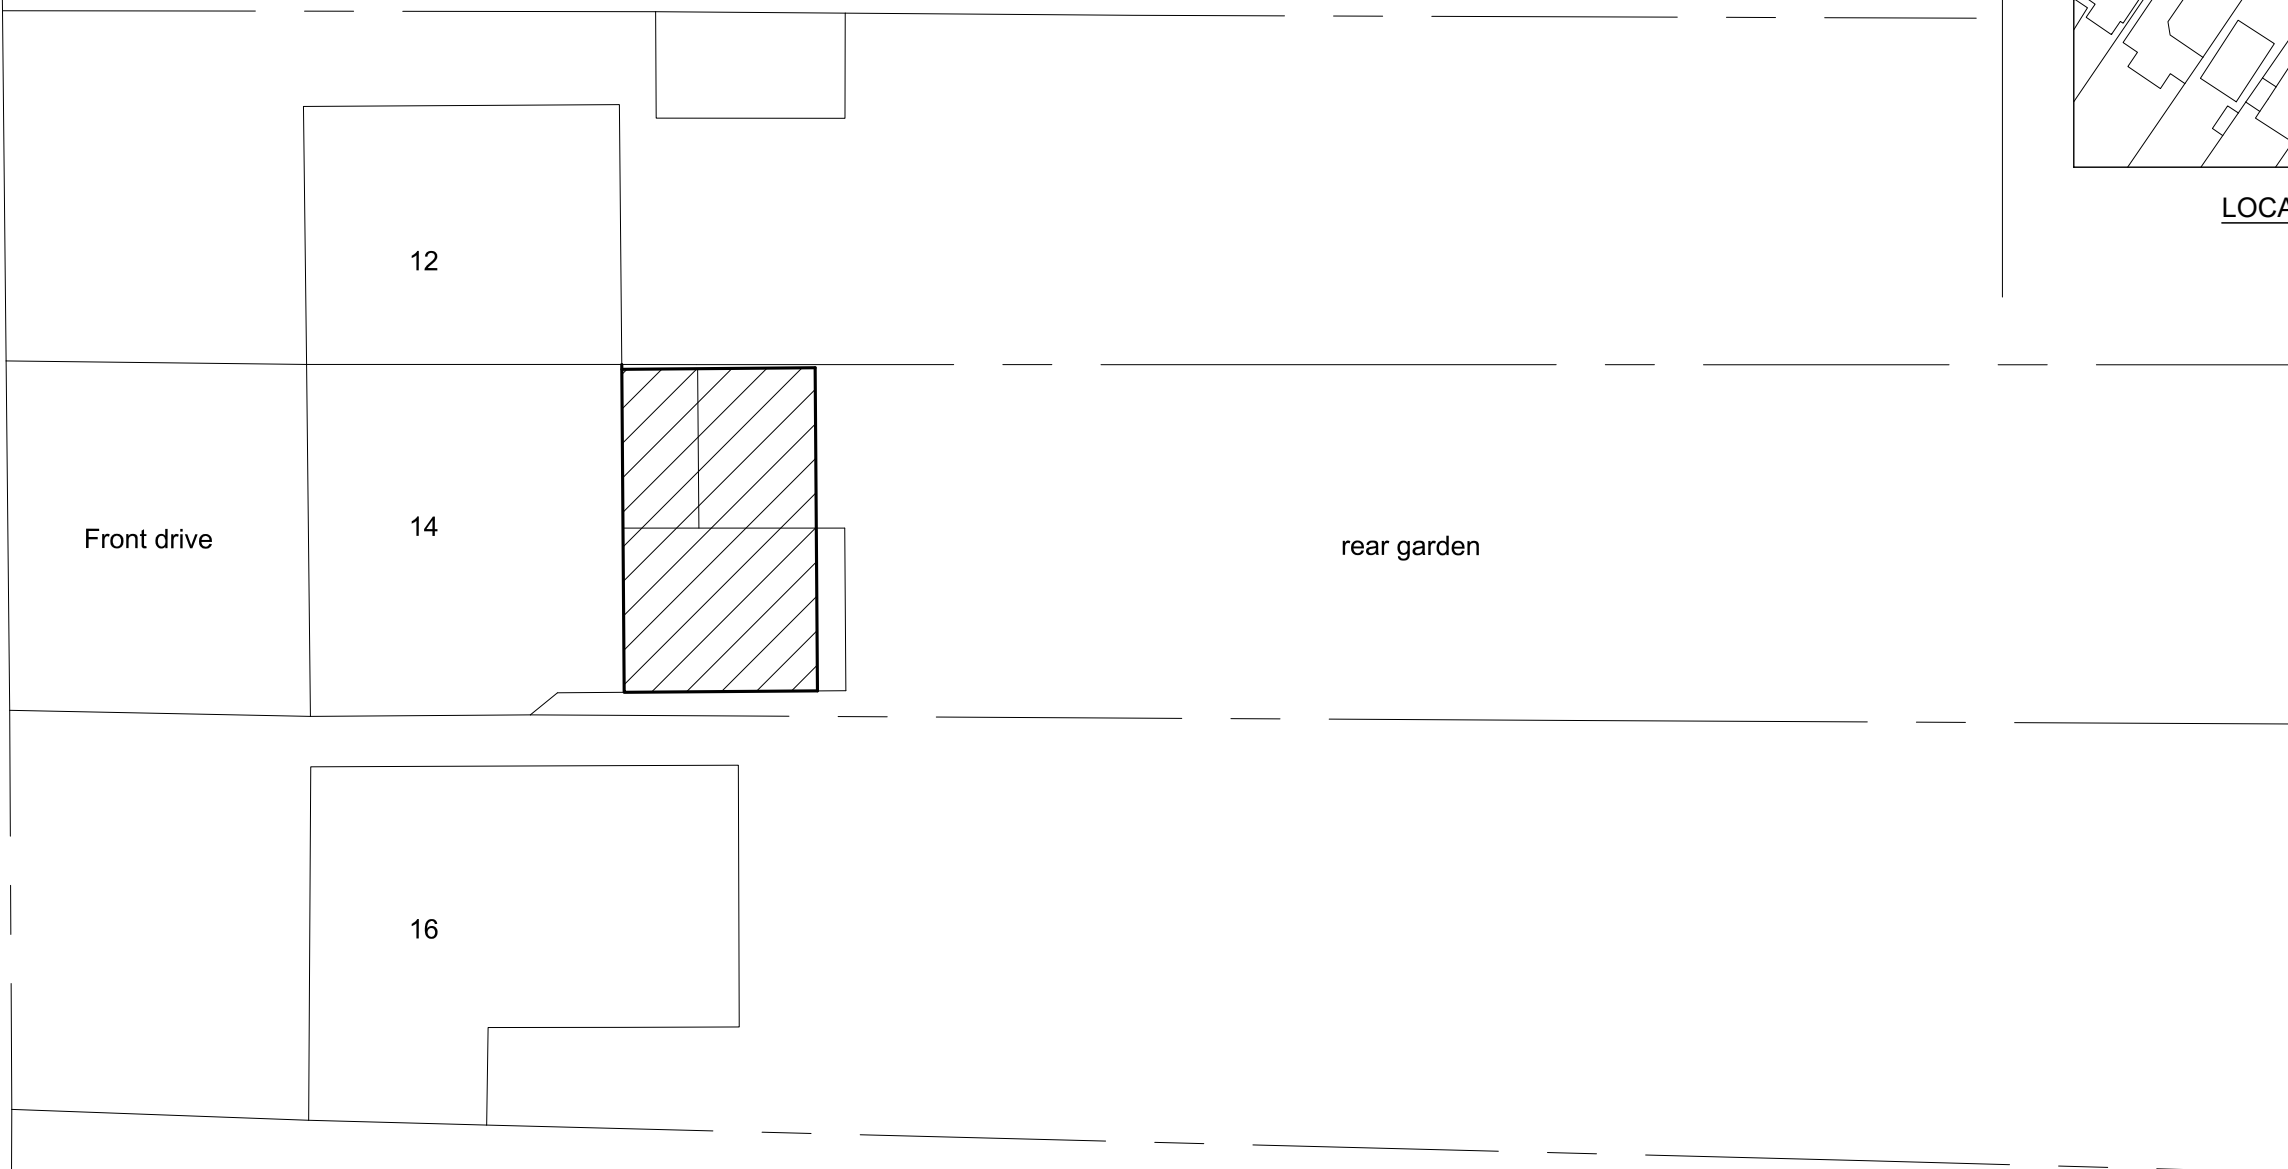

SITE PLAN ( 1:200)

 

Notes.

All dimensions are in millimetres unless stated otherwise.

This drawing is to be read in conjunction with all other relevant information, specifications and schedules.

All dimensions to be checked on site prior to commencing work and any discrepancies to be advised immediately.

**PERMITTED DEVELOPMENT**

Title  
LOCATION & SITE BLOCK PLAN

Fine Line Design Solutions Ltd.

CAD Engineering, Design & Draughting Services

Client  
MR. & MRS. C. MARCHANT  
14 HOLMWOOD AVENUE  
SHENFIELD CM15 8QS

Tel: 07884133769  
John.Monnoyer@outlook.com

COPYRIGHT  
NEITHER THIS DRAWING NOR ANY  
OF THE INFORMATION IT CONTAINS  
MAY BE COPIED OR COMMUNICATED  
TO THIRD PARTIES WITHOUT  
WRITTEN PERMISSION

Drawn  
JWM

Scale  
AS NOTED @ A3

Drawing Number  
MON-0521-100

Checked

Approved

Date  
MAY '21

Rev  
A