





Proposed
Front Elevation



Proposed
Rear Elevation

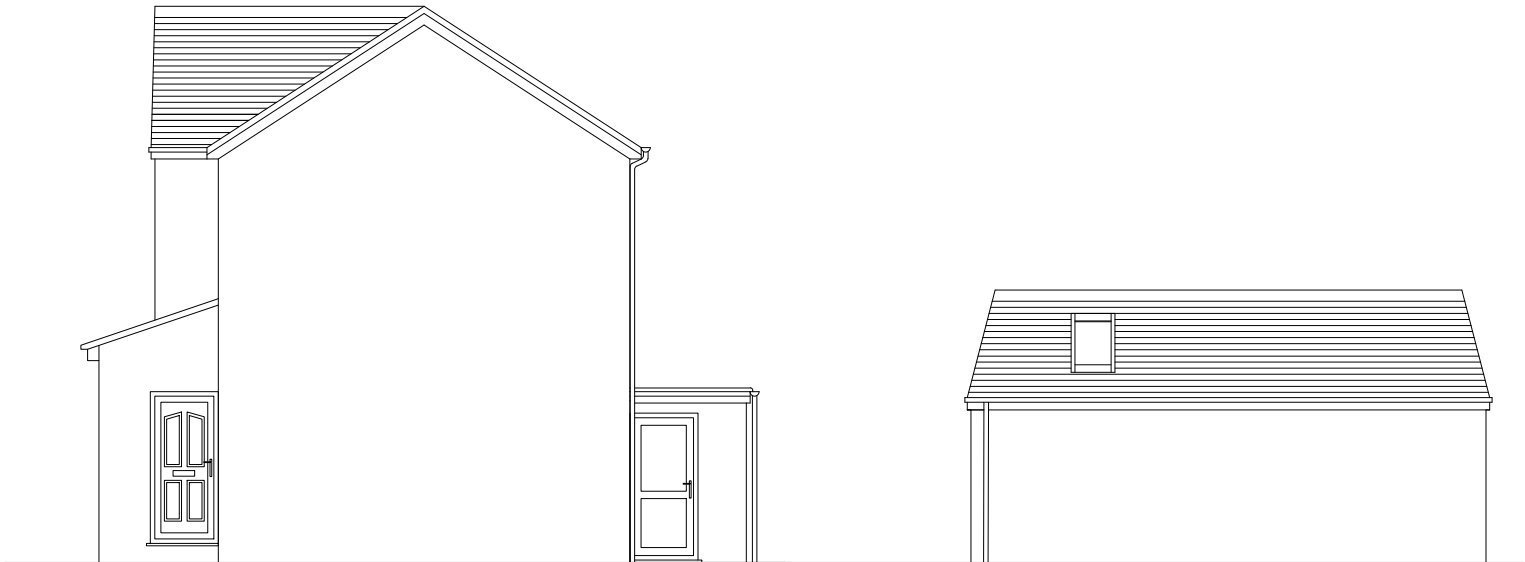

Proposed
Side Elevation

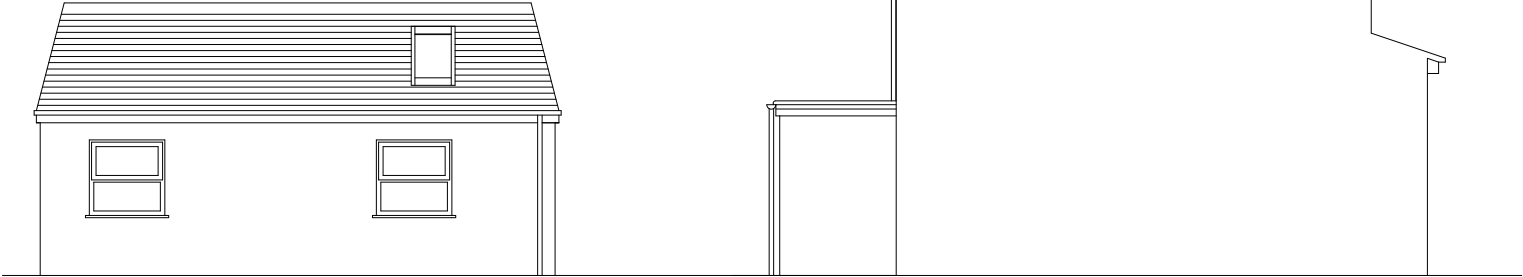

Proposed
Side Elevation



JOB TITLE
19 PANT GLAS VIEW
CF83 8BL

DRAWING TITLE
PROPOSED
ELEVATIONS
PLANNING

JCW
DESIGN&BUILD.

DRG. No.	DATE	SCALE	DRAWN BY
A	90-002	07/07/21	JW