

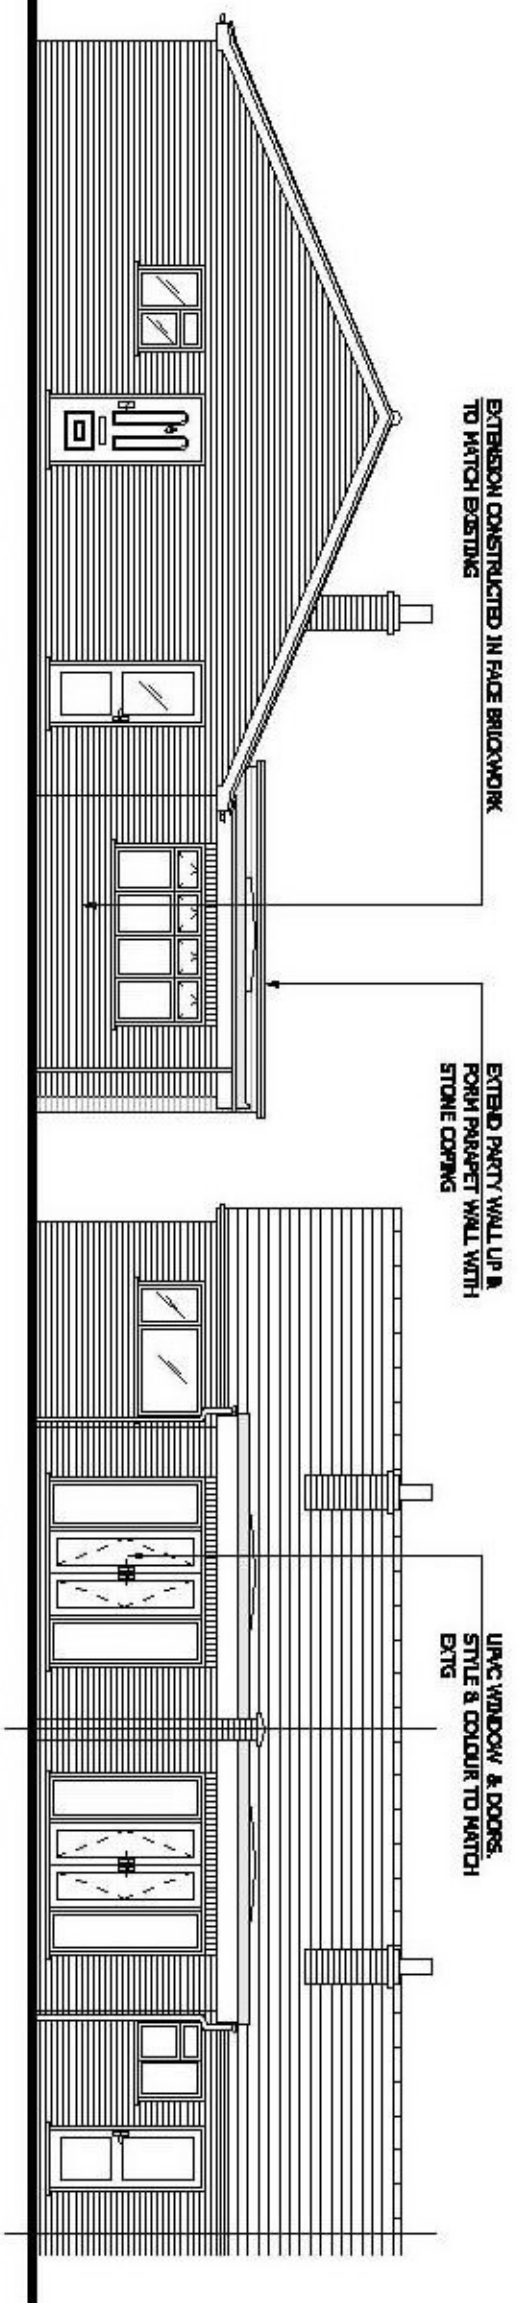


DO NOT SCALE

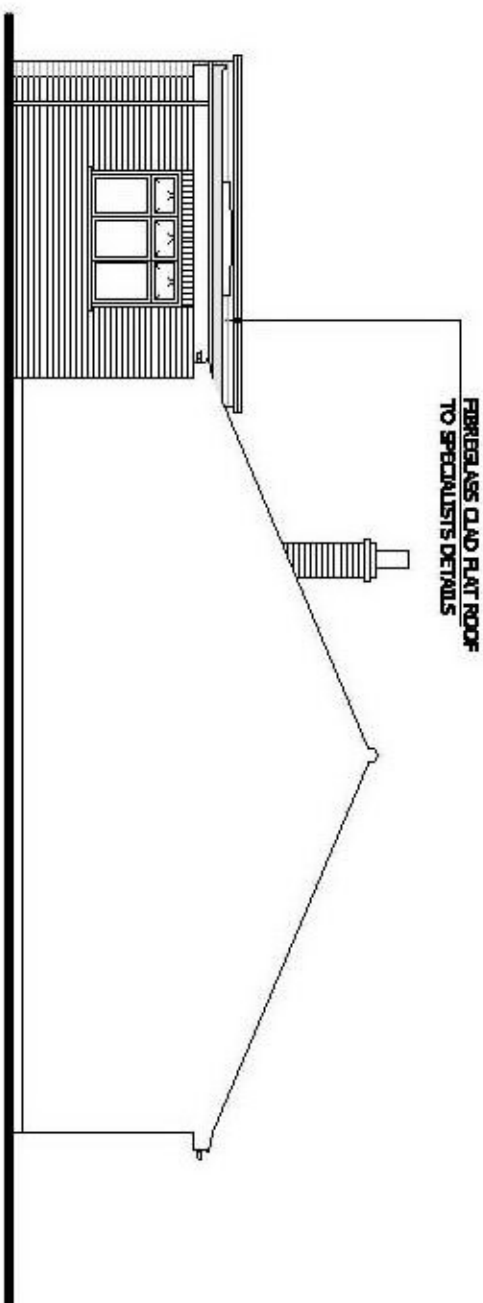

PROPOSED RIGHT FLANK ELEVATION SCALE 1:100

PROPOSED REAR ELEVATION SCALE 1:100

 

PROPOSED LEFT FLANK ELEVATION SCALE 1:100

REVISIONS

REV	DATE	DESCRIPTION
A	MAY 21	MINOR AMENDMENTS
B	JUN 21	MINOR AMENDMENTS

Ridgeway
Building Design Limited



RIDGEWAY
BUILDING DESIGN LIMITED

AS SHOWN ON A3
Drawn C. ROBERTS
Date FEB 2021

Project **6 ORCHARD CLOSE, GREAT OAKLEY, ESSEX, CO12 5AX**

Client **MR G MOORS & MS W SHEPPARD**

Title **PROPOSED REAR EXTENSION & ALTERATIONS**

Drawing No. **2336 - 03**