


CHILBURN ROAD

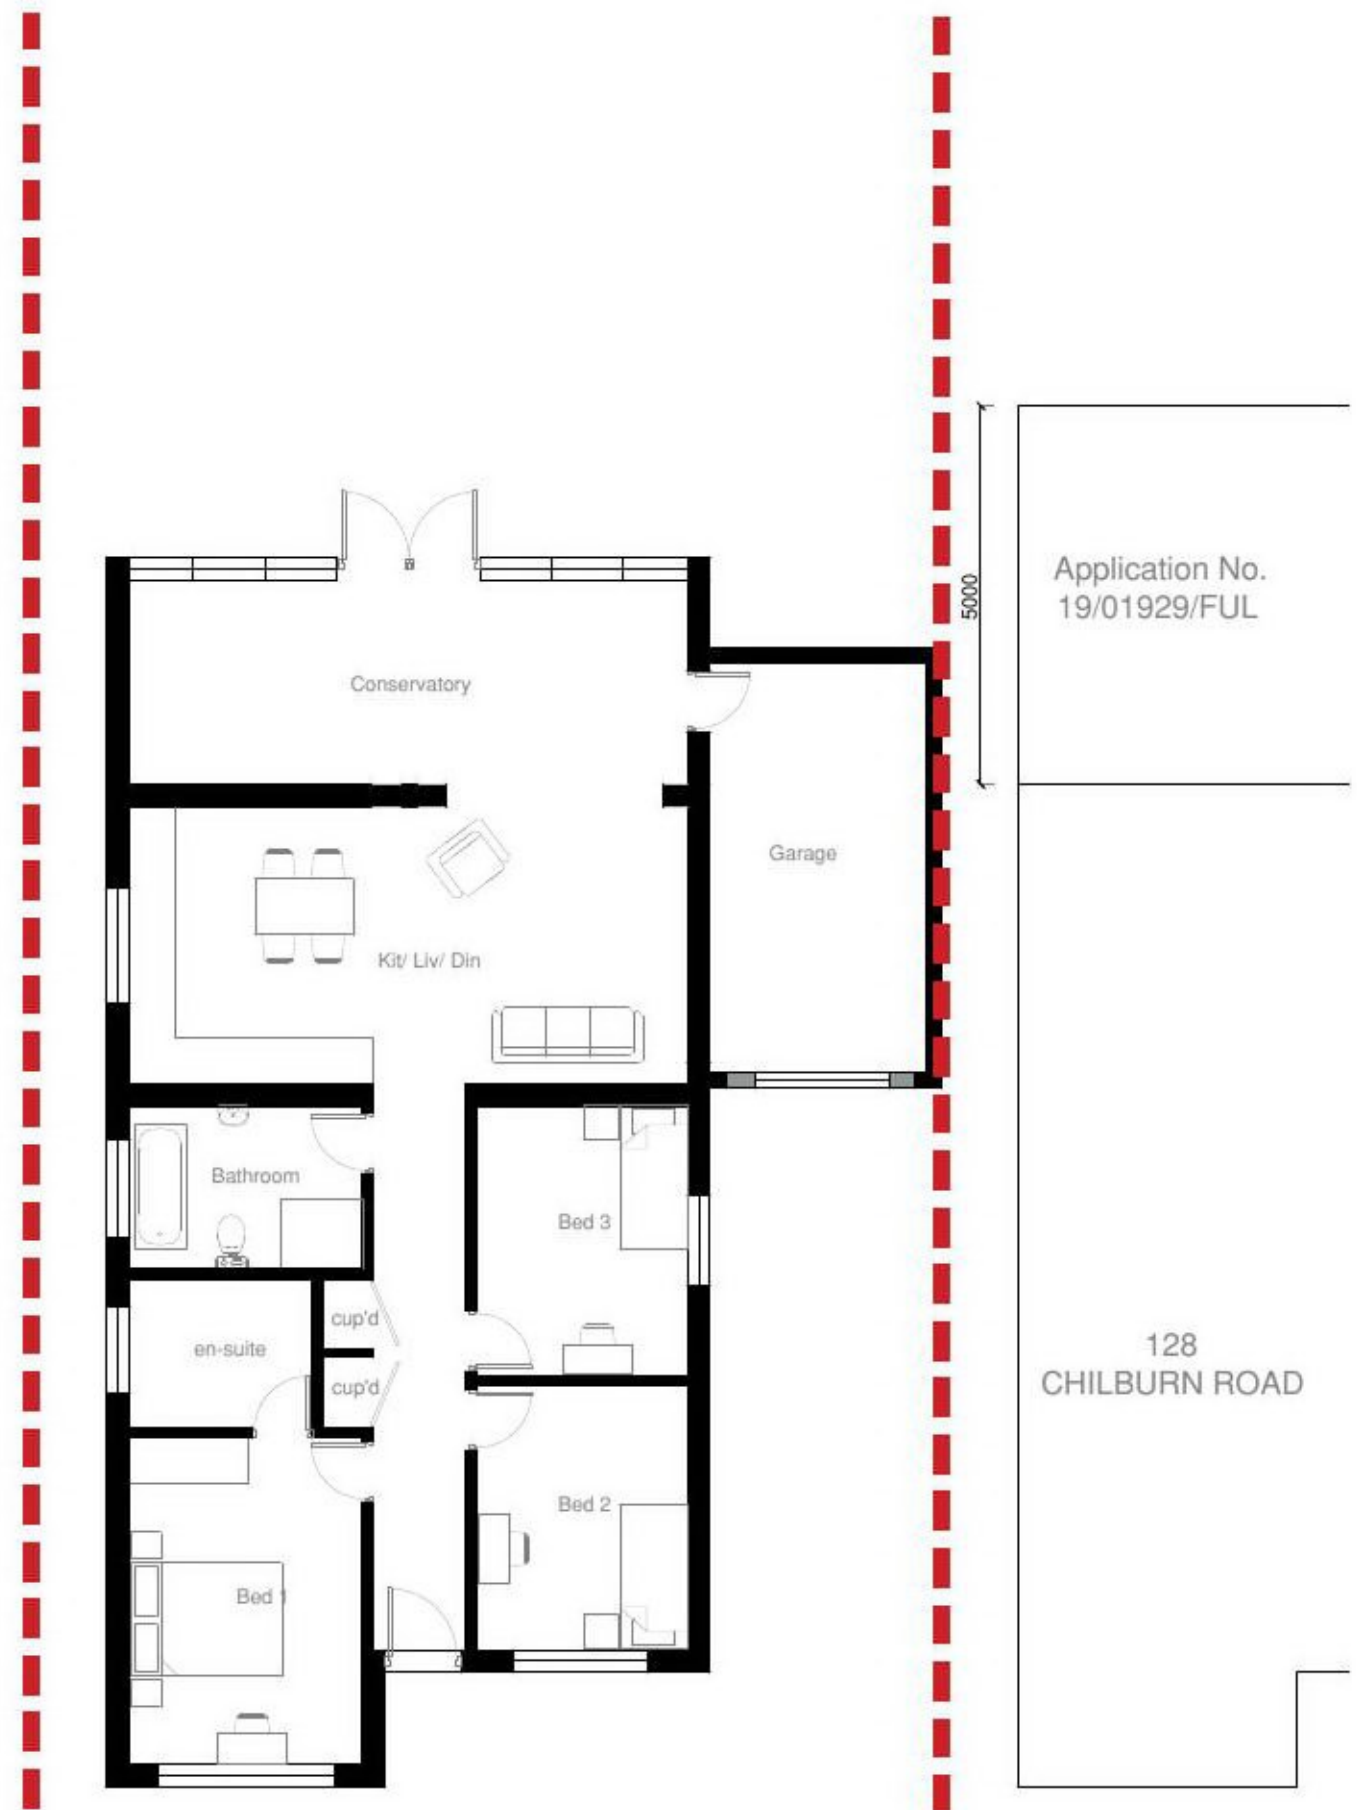

Job title
130 CHILBURN RD, CLACTON-ON-SEA, CO15 4PF

NOTE: THESE DRAWINGS ARE FOR PLANNING PURPOSES ONLY.
A MEASURED SURVEY IS REQUIRED ON SITE BEFORE CONSTRUCTION.



Drawing title
EXISTING FLOOR & ROOF PLAN

| | | | |
|----------------------------|----------------------------|------|-----------------------|
| Job No 2003_PL02 | Scale @ A3 1:100 | Date | Drawn by RJ |
|----------------------------|----------------------------|------|-----------------------|

r&R

PLANNING