



EXISTING FLOOR PLAN :: TAKEN FROM LICENSING BOARD
DRAWING REF 0073 of 21st JUNE 2011 + RECORD PHOTOS

Ground Floor Plan 1 : 100 Scale

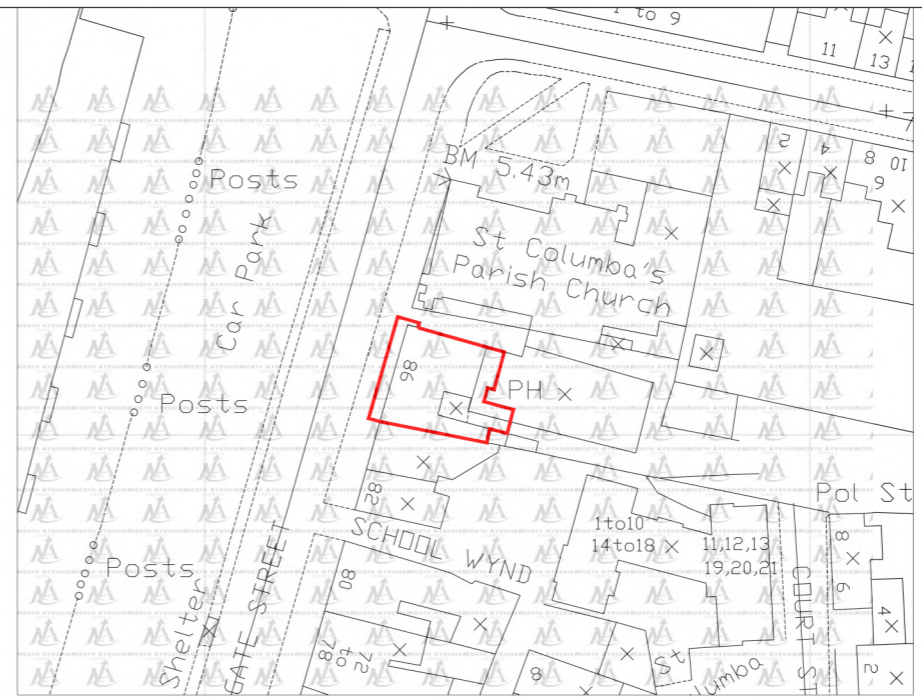

Location Plan 1 : 1250 Scale

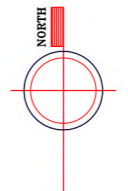

- LEGEND**
- GENERAL FIRE ACTION PLAN
 - ILLUMINATED EXIT SIGN
 - EMERGENCY LIGHTING
 - SMOKE DETECTOR
 - HEAT DETECTOR
 - FIRE ALARM CALL POINT
 - FIRE ALARM PANEL
 - DRY POWDER EXTINGUISHER
 - FOAM EXTINGUISHER
 - FIRE BLANKET
 - LIGHT FIRE ALARM INDICATOR
 - FIRE ALARM SOUNDER
 - PUBLIC ACCESS AREA (ADULTS, YOUNG PERSONS AND CHILDREN)

EXISTING KITCHEN EXHAUST EXTRACTION

EXISTING BUILDING - EXTERNAL SEATING AREA

Rev	Revision	Date
A	Site boundary revised	14.07.21

PLANNING & BUILDING WARRANT

CLIENT ::
Mr D & Mrs M Timis

PROJECT ::
86 Gallowgate Street
Largs

DRAWING ::
Existing Floor Plan & Site Plan

Scale 1:100 & 1:250	Date 08_07_21	Drawn by emcm
Job No. 21011	Drawing No. BW 001	Revision No. A

McMILLAN & CRONIN
chartered architects & planning consultants

24 MAIN STREET, LARGS :: KA30 8AB
tel. (44) 01475 686818
fax. (44) 01475 686331
mail@mcmillancronin.co.uk