


**Scale convertor**


A1 Scale - A3 Scale		A1 Scale - A3 Scale	
1:1	1:2	1:5	1:10
1:10	1:20	1:25	1:50
1:50	1:100	1:100	1:200
1:250	1:500		

Rev.	Date	Amendment
1	27/05/21	First Issue
2	02/07/21	Amendments to external area
3	05/07/21	Minor design amendments


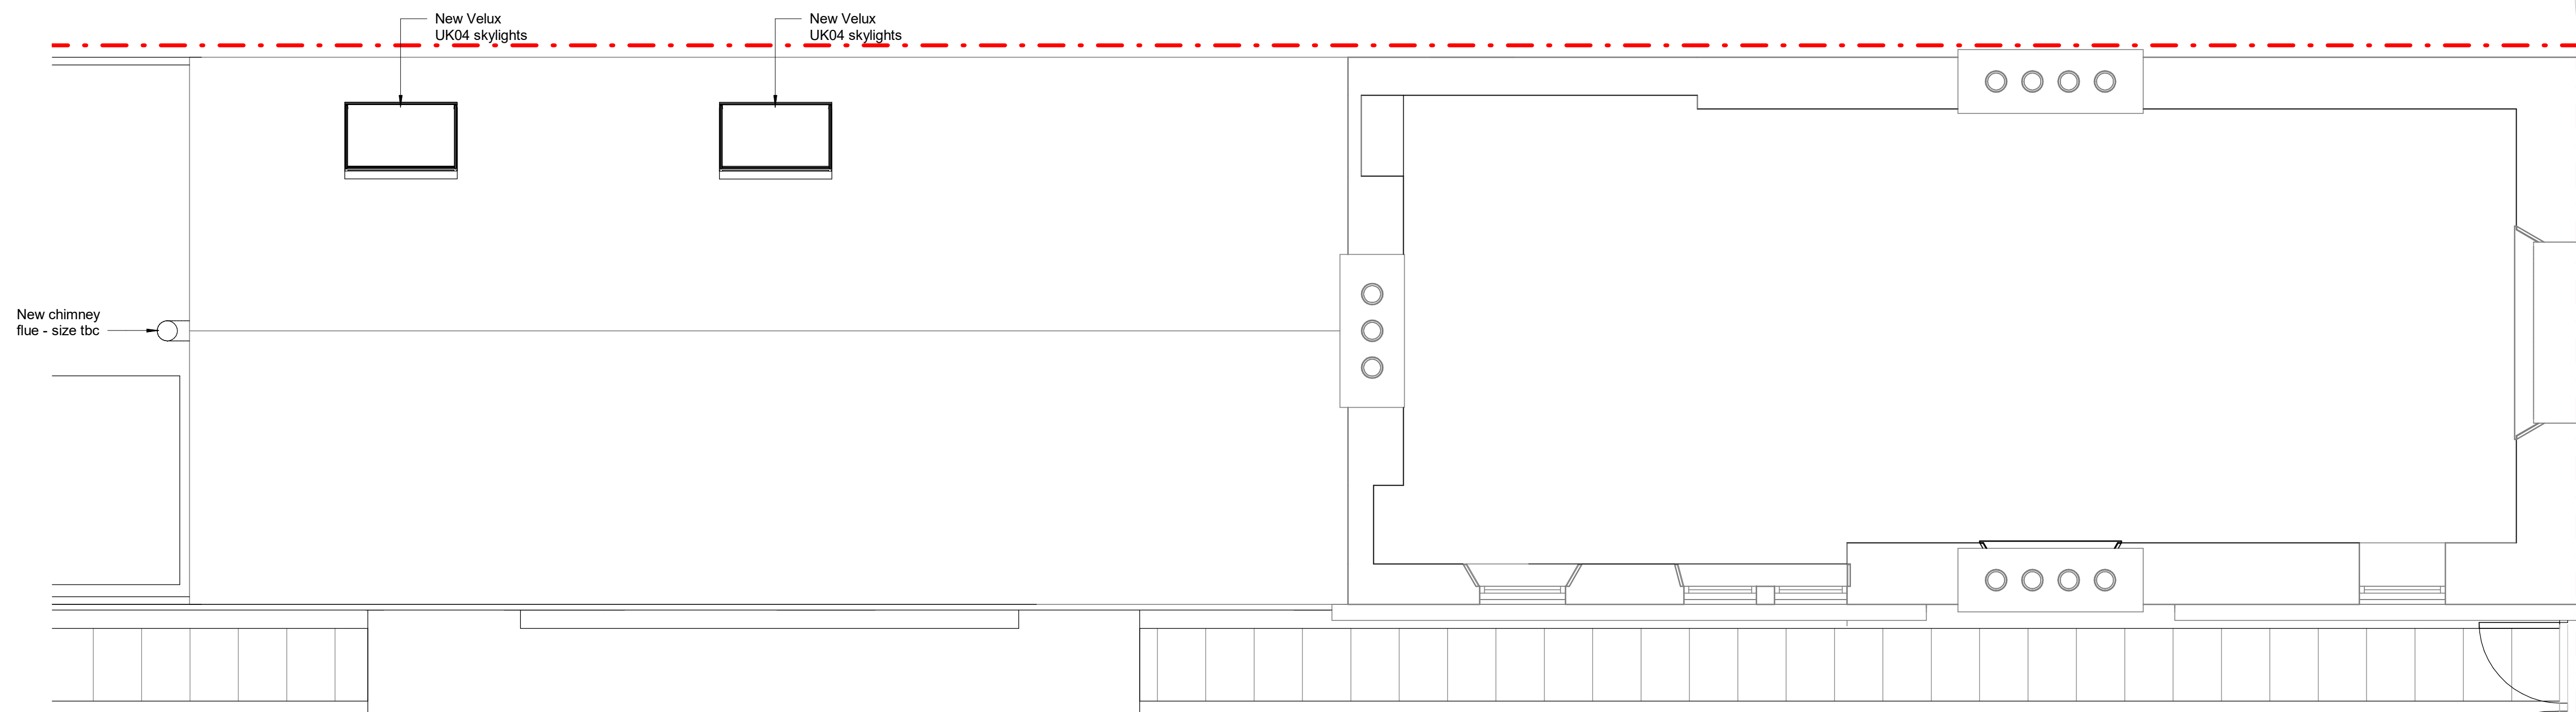


**2 Roof Plan**  
1 : 50

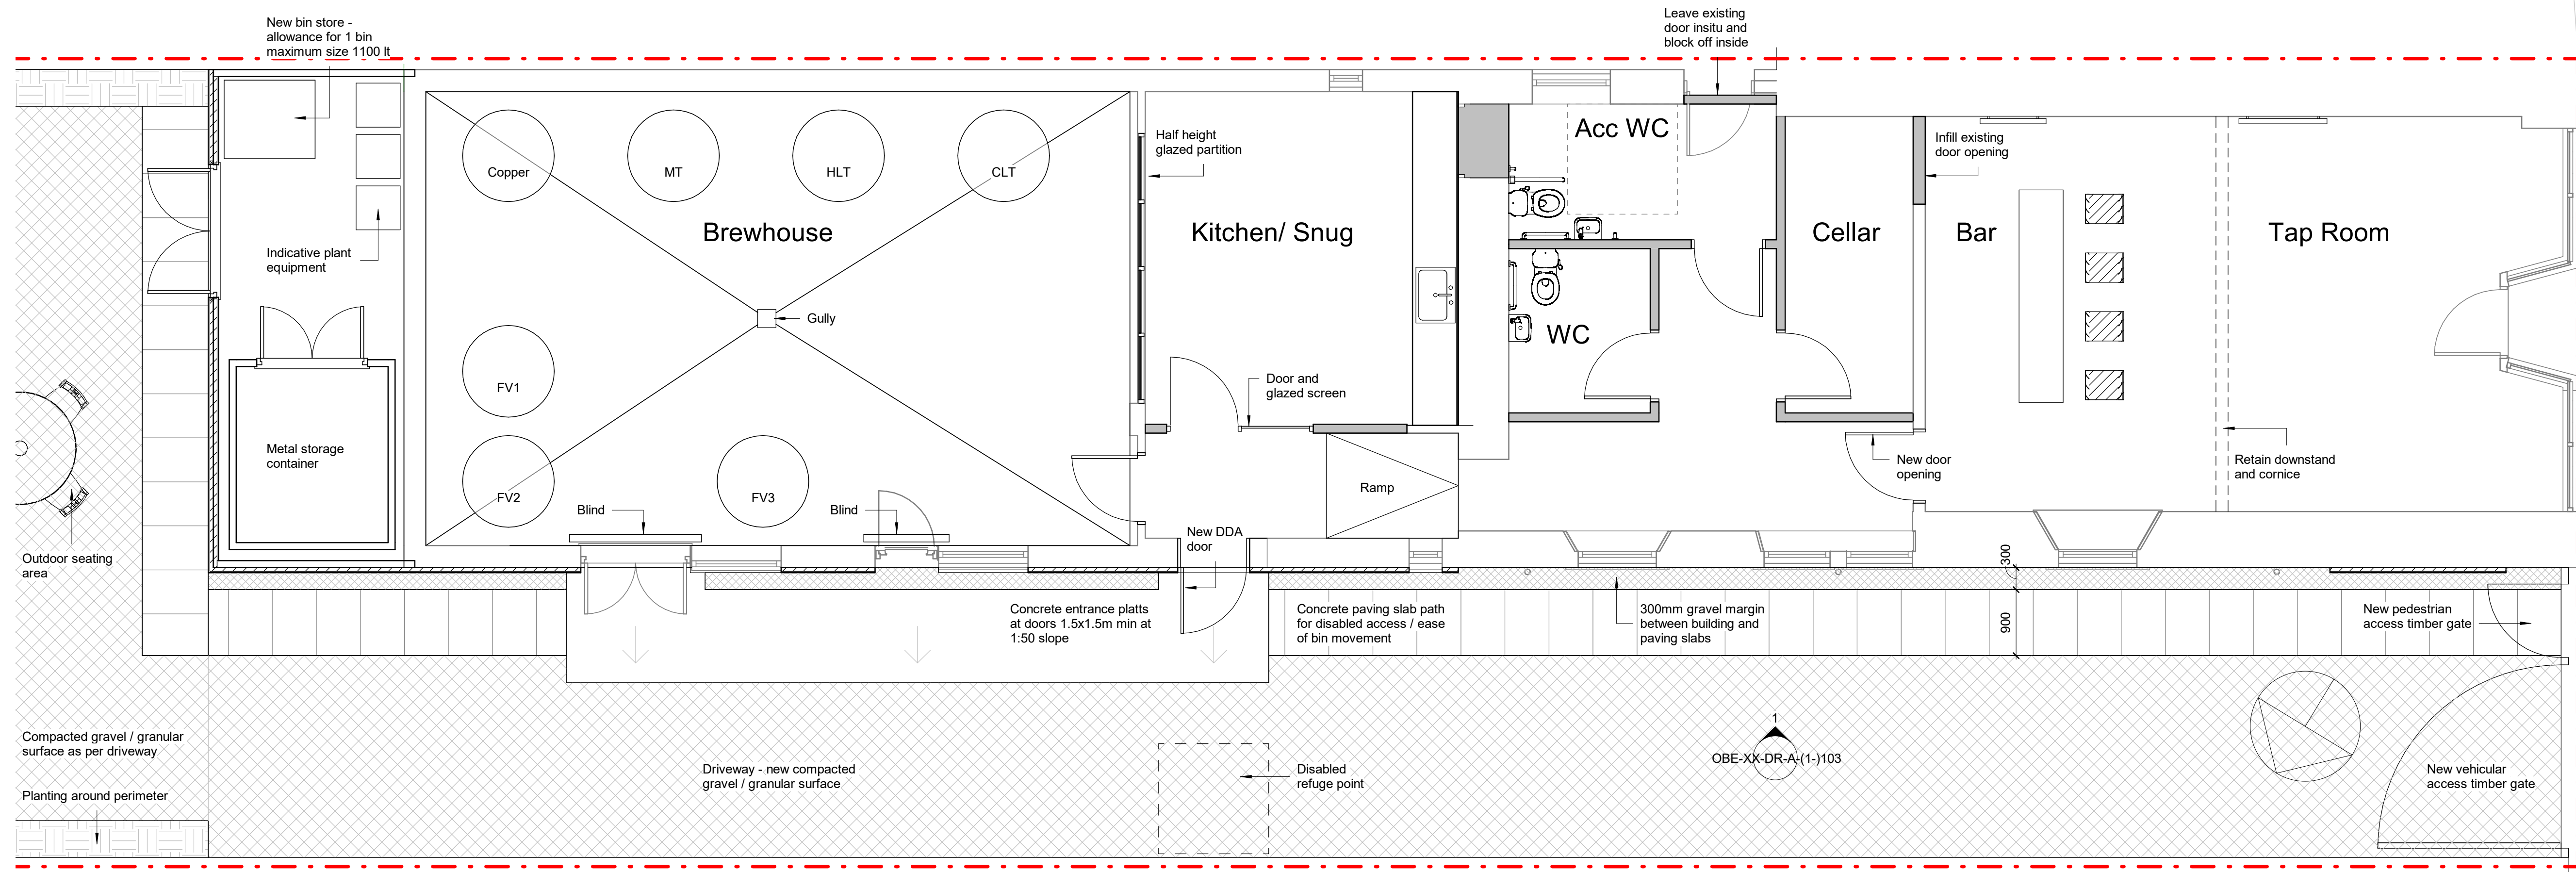

**1 Ground Floor Plan**  
1 : 50

OB2-XX-DR-A(1)-103

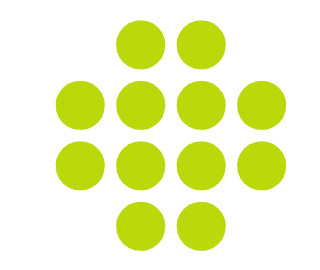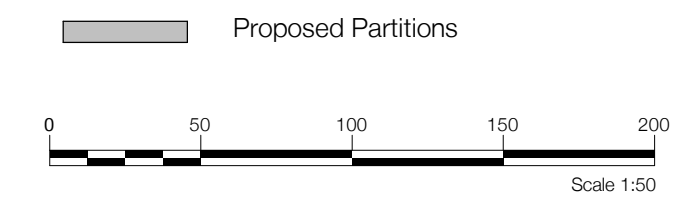

**oberlanders**  
 Project Name  
 Dirty Events  
 Craft Brewery  
 Innerleithen

Title  
**Proposed Floor & Roof Plans**

Status  
**Planning**  
 Project no. - Drawing no. - Rev  
 2677-A-OBE-XX-DR-A(1)-101-3-  
 Drawn By  
 AT  
 Draw date  
 28/03/21  
 Scales @ A1  
 1 : 50

**Oberlanders Architects LLP**  
 1/4 Waverley Chambers Laphole Vale  
 Galashiels TD1 1BW  
 T: 0131 225 9070  
 E: mail@oberlanders.co.uk  
 www.oberlanders.co.uk