



Scale convertor			
A1 Scale - A3 Scale		A1 Scale - A3 Scale	
1:1	1:2	1:5	1:10
1:10	1:20	1:25	1:50
1:50	1:100	1:100	1:200
1:250	1:500		

Rev.	Date	Amendment
1	27/05/21	First Issue

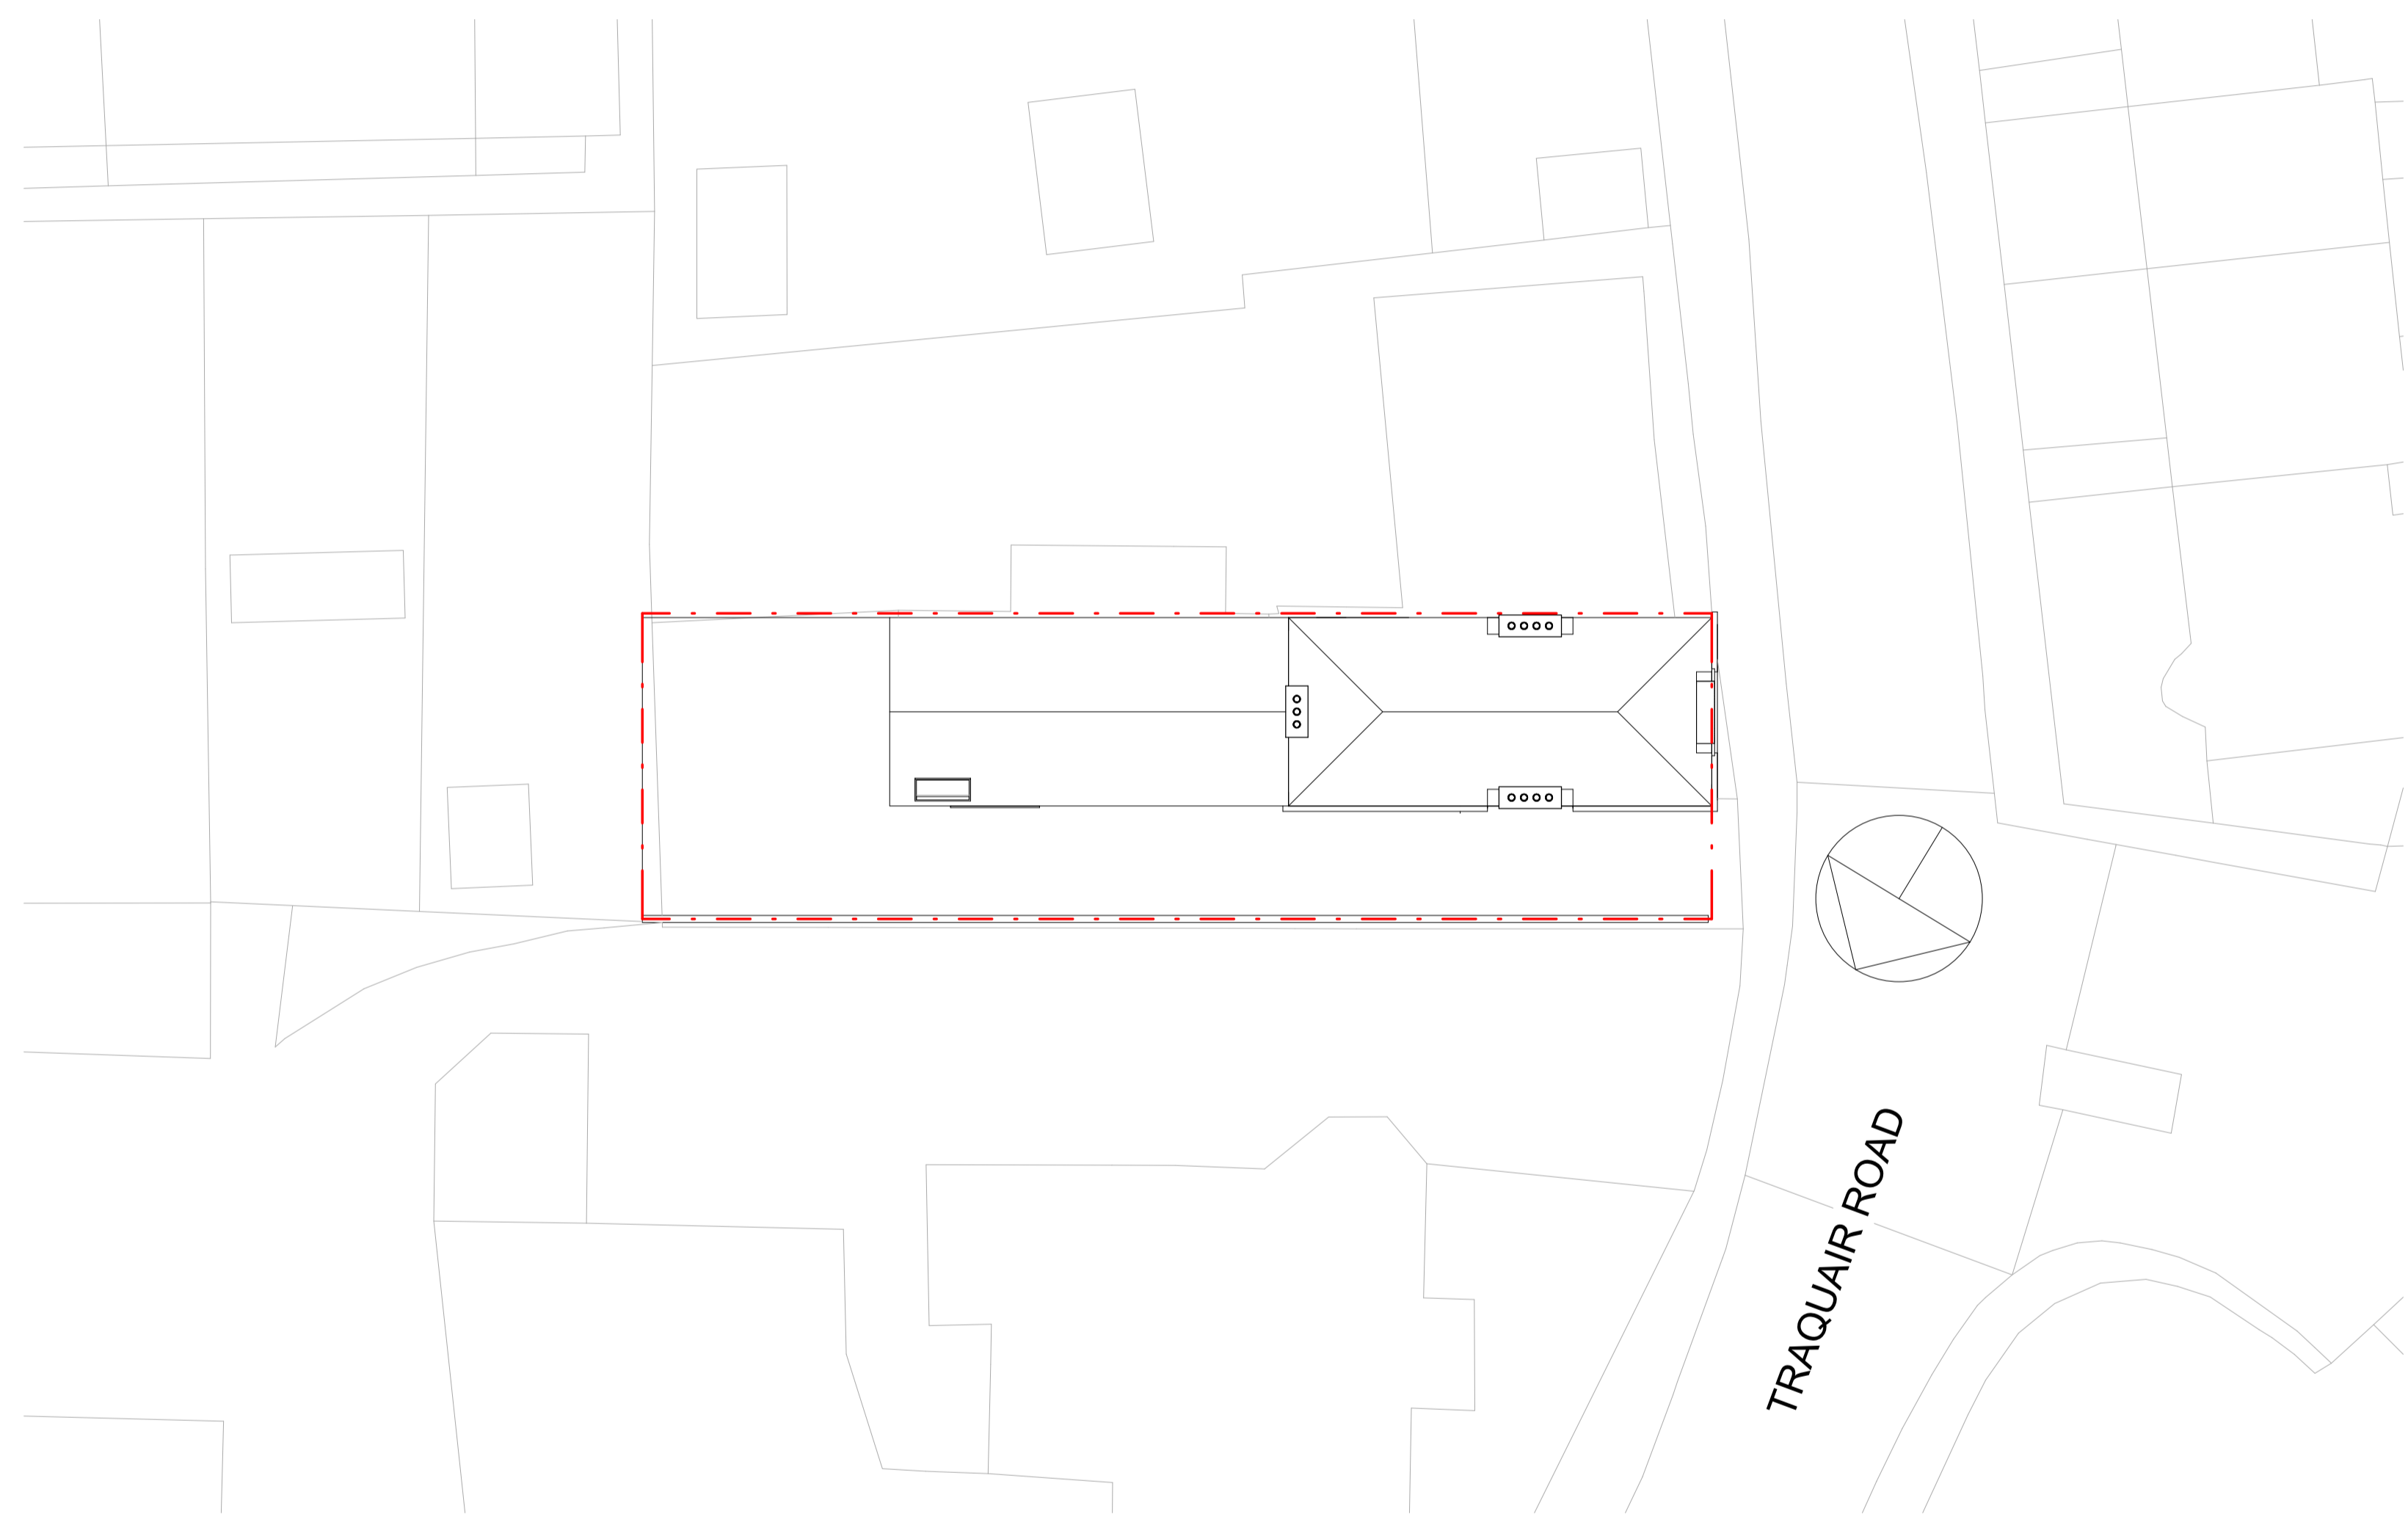

**1** Site Plan  
1 : 200



 **oberlanders**

Project Name  
 Dirty Events  
 Craft Brewery  
 Innerleithen

Title  
 Existing  
 Site Plan

Status  
**Planning**

Project no. - Drawing no. - Rev  
 2677-A-OBE-XX-DR-A-(0-)101-1-

Drawn By AT	<b>Oberlanders Architects LLP</b> 1/4 Waverley Chambers Laphoe Vale Galashiels TD1 1BW T: 0131 225 9070 E: mail@oberlanders.co.uk
Draw date 05/25/21	
Scales @ A1 1 : 200	<a href="http://www.oberlanders.co.uk">www.oberlanders.co.uk</a>