



Scale convertor			
A1 Scale - A3 Scale		A1 Scale - A3 Scale	
1:1	1:2	1:5	1:10
1:10	1:20	1:25	1:50
1:50	1:100	1:100	1:200
1:250	1:500		

Rev.	Date	Amendment
1	27/05/21	First Issue

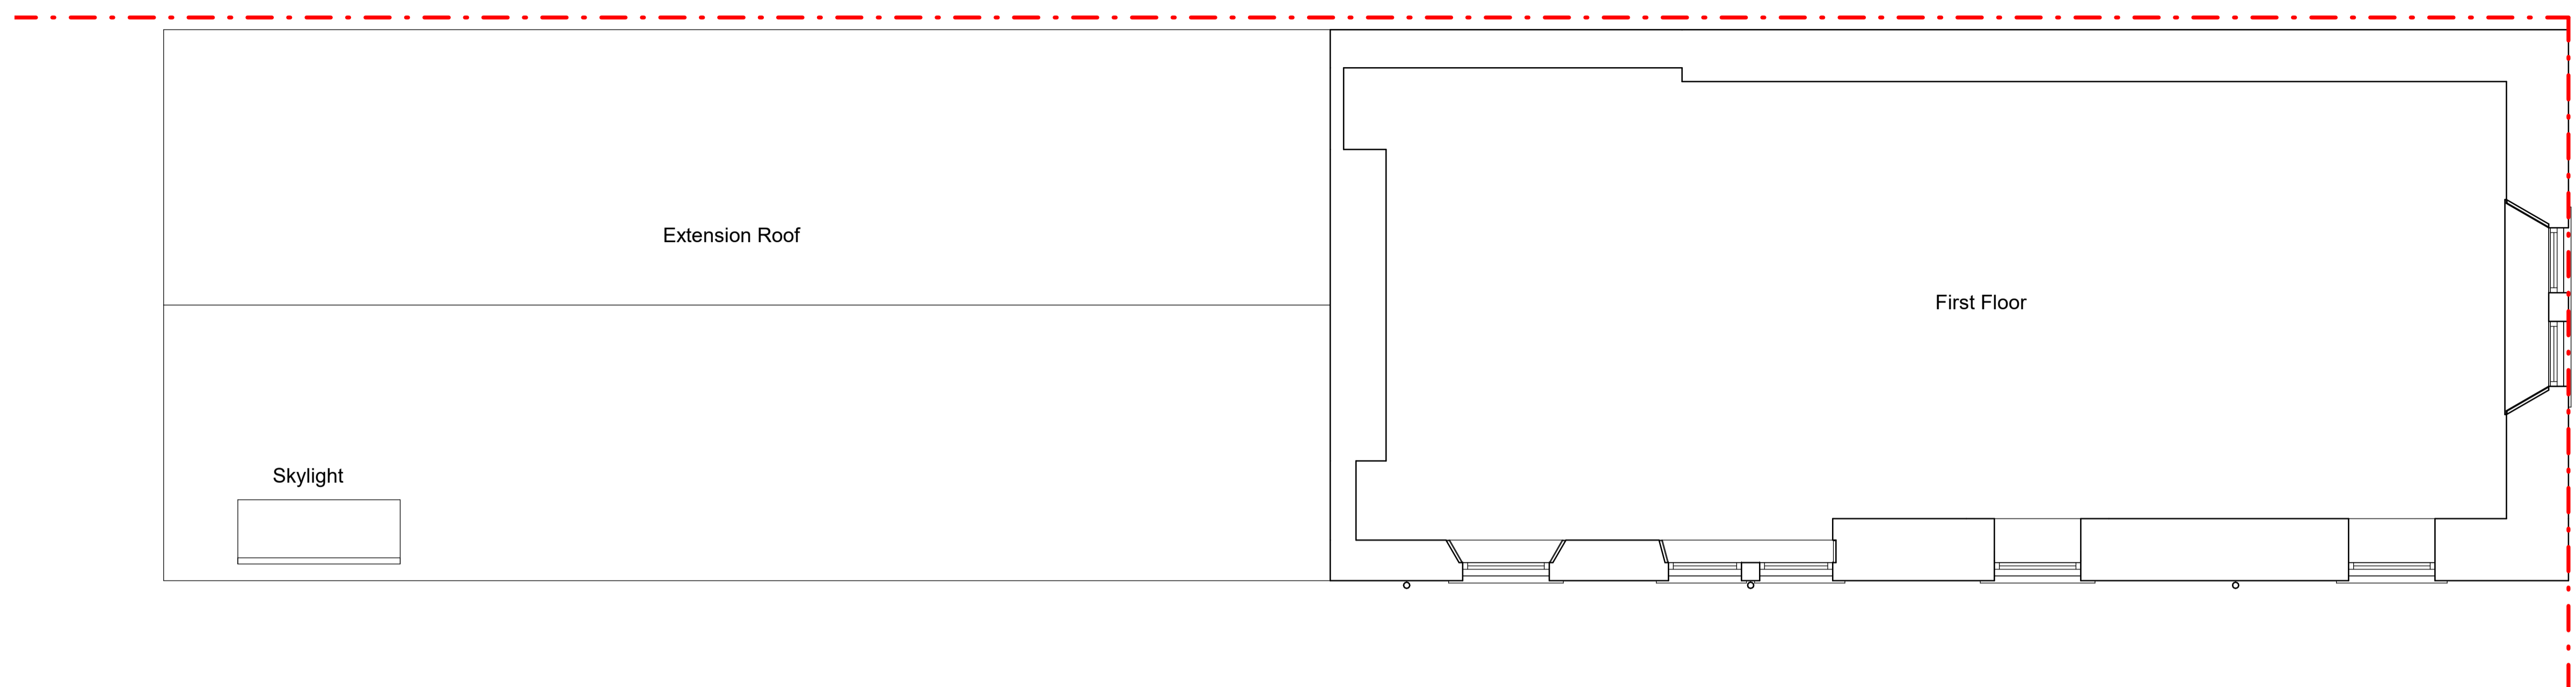

2 Roof Plan
1 : 50

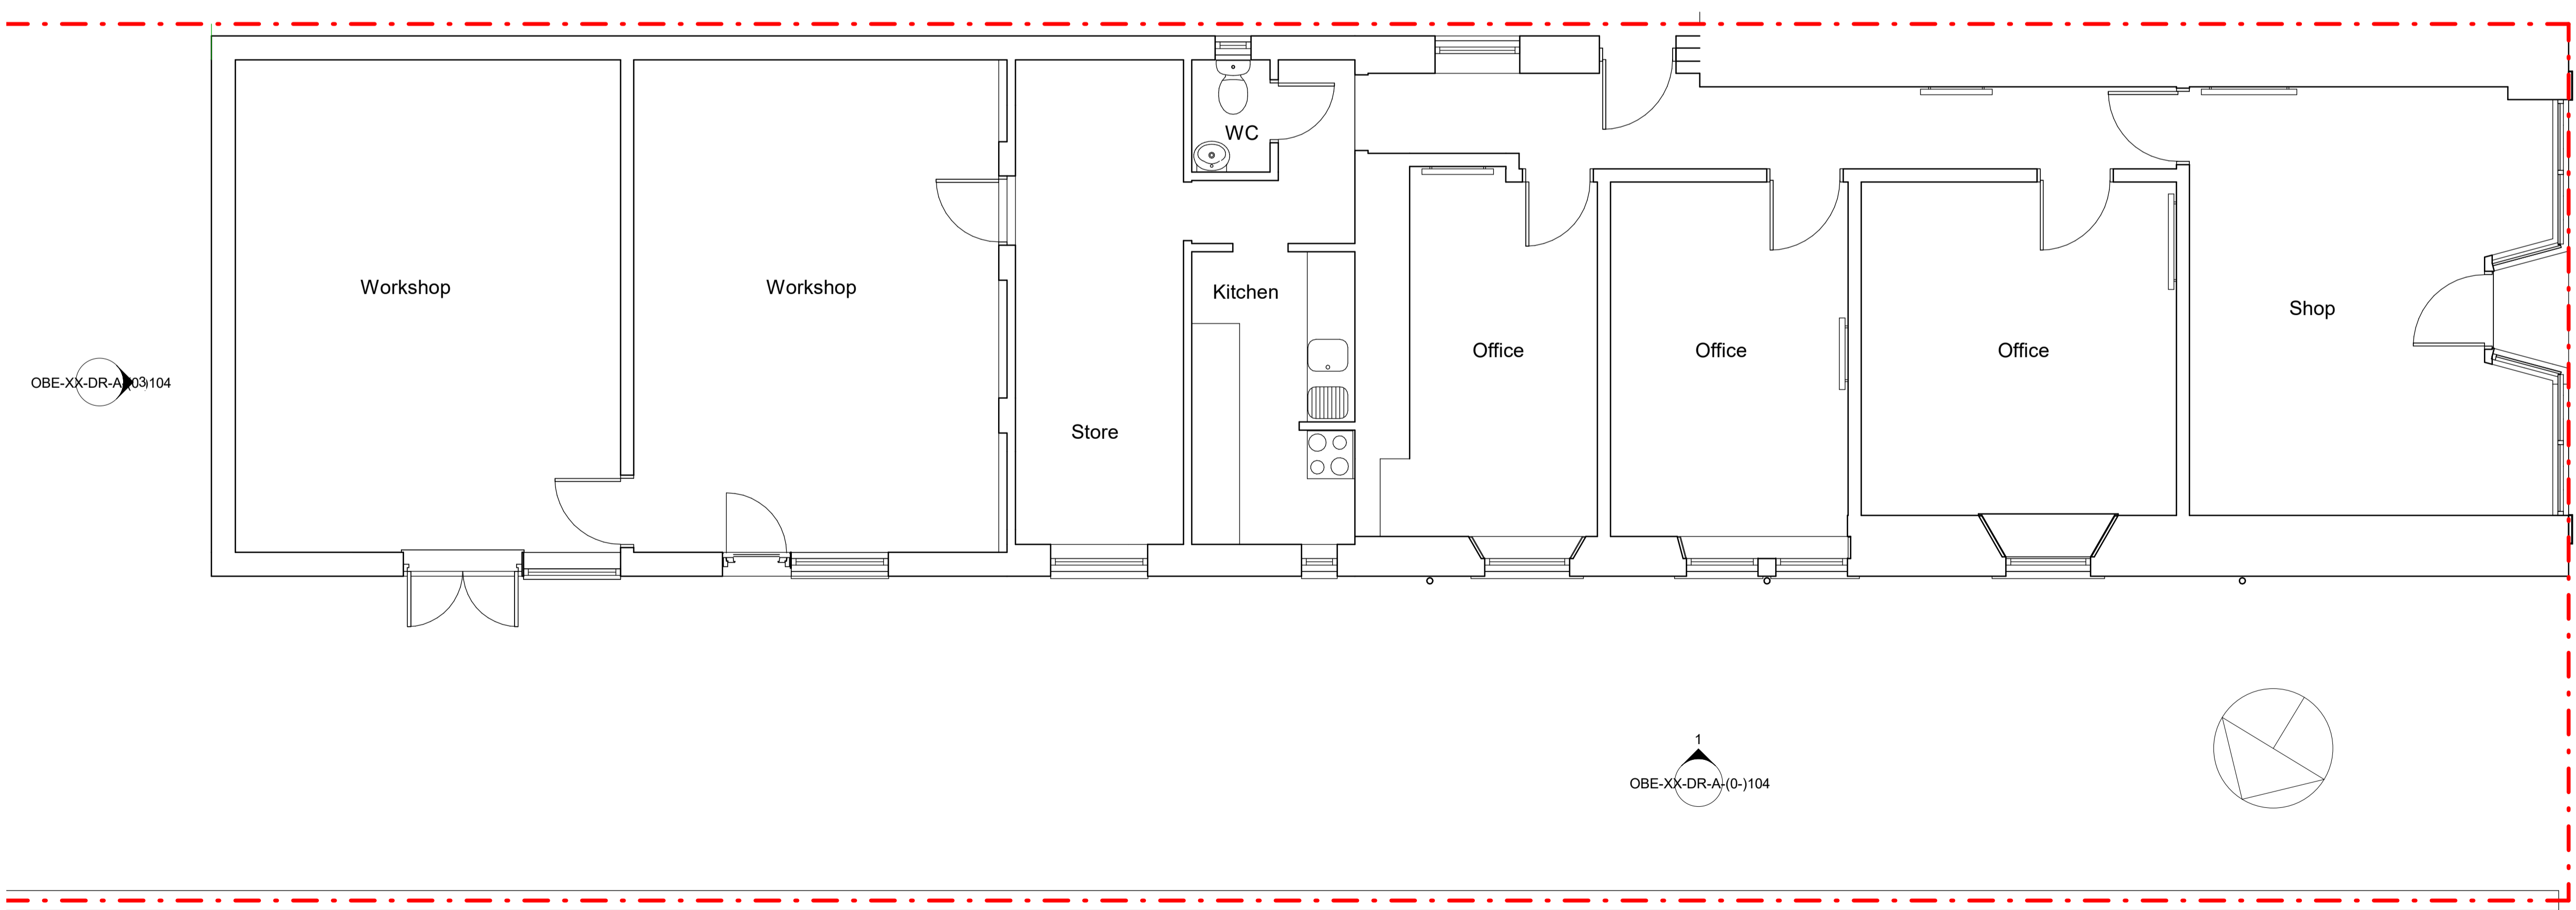


1 Ground Floor Plan
1 : 50

OB2-XX-DR-A(0-104)

OB2-XX-DR-A(0-104)

1
OB2-XX-DR-A(0-104)

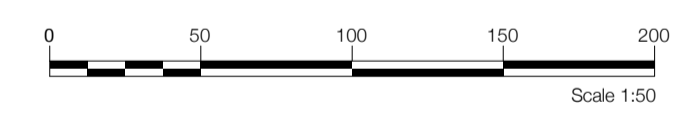

oberlanders

Project Name
Dirtly Events
Craft Brewery
Innerleithen

Title
Existing
Ground Floor & Roof Plans

Status
Preliminary

Project no. - Drawing no. - Rev
2677-OBE-XX-DR-A-(0-)102-1-

Drawn By
AM
Oberlanders Architects LLP
1/4 Waverley Chambers Laphoe Vale
Galashiels TD1 1BW
T: 0131 225 9070
E: mail@oberlanders.co.uk
www.oberlanders.co.uk

Scales @ A1
1 : 50